

THIS DRAWING & DESIGN IS THE SOLE PROPERTY OF VMS & SHALL NOT BE COPIED, TRACED OR REPRODUCED BY ANY MEANS WITHOUT PRIOR WRITTEN CONSENT OF THE FIRM.

- GENERAL NOTES :**
1. ALL THE DIMENSIONS ARE UNFINISHED DIMENSIONS.
 2. ALL DIMENSIONS ARE IN MM AND LEVELS ARE IN MT, UNLESS OTHERWISE MENTIONED.
 3. ALL THE DIMENSIONS SHALL BE READ & NOT TO BE MEASURED.
 4. IN CASE OF ANY DISCREPANCY, BRING IT TO THE NOTICE OF THE ARCHITECT IMMEDIATELY.
 5. DETAIL DRAWING PRECEDES THE GENERAL DRAWING.

- STANDARD DRAWING SYMBOLS:**
- FINISHED LEVEL
 - UNFINISHED LEVEL
 - SECTION SYMBOL (UPPER HALF INDICATES DIAGRAM NO., LOWER HALF INDICATES DRAWING NO.)
 - ELEVATION SYMBOL (UPPER HALF INDICATES DIAGRAM NO. IN DRAWING SHEET & LOWER HALF INDICATES DRAWING NO.)
 - WINDOW SYMBOL (UPPER HALF INDICATES WINDOW NO. & LOWER HALF INDICATES DRAWING NO.)
 - DOOR SYMBOL (UPPER HALF INDICATES DOOR NO. & LOWER HALF INDICATES DRAWING NO.)

- GRAPHIC LEGEND :**
- MASONRY CUT IN PLAN/SECTION
 - RCC COLUMN CUT IN PLAN

SCHEDULE OF OPENINGS:

MKD.	SIZE	SILL HT.	UNTEL HT.	TOTAL NO.	REMARKS
RS101	4000x4000	---	3000	10	ROLLING SHUTTER
D101	1200x2100	---	2100	20	ALUMINUM FRAME WITH FLUSH DOOR
D102	750x2100	---	2100	10	ALUMINUM FRAME WITH FLUSH DOOR
W101	3000x2100	900	2100	28	ALUMINUM FRAME WITH SLIDING WINDOW
V101	600x600	1500	2100	10	ALUMINUM FRAME WITH PARTLY GLASS LOUVERS
V102	14400x750	4900	5650	14	ALUMINUM FRAME WITH PARTLY ALUMINUM LOUVERS
V103	14152x750	4900	5650	04	ALUMINUM FRAME WITH PARTLY ALUMINUM LOUVERS
V104	14190x750	4900	5650	02	ALUMINUM FRAME WITH PARTLY ALUMINUM LOUVERS

FOR TENDER

NO.	DATE	DESCRIPTION	DRAWN BY	CHECKED BY
REVISION HISTORY				



- REFERENCE DRAWINGS :**
01. ARCHITECTURAL : T.A.41.201
 02. STRUCTURAL : -
 03. HVAC : -
 04. ELECTRICAL : -
 05. UTILITIES : -

**GROUND FLOOR & ROOF PLAN
MSME AREA**


FMC
Technopak Advisors Pvt. Ltd.
Gurgaon.

fanidhar
MEGA FOOD PARK - AT MUDARDA, MEHSANA
khet so bazaar tak...


PROJECT NO.	SCALE:	DRAWN :	ANAND
2017	AS NOTED	CHECKED:	DARSH
DATE:	23-11-2017	APPROVED:	NITESH
		COORDINATION CHECKED:	NITESH

vms ENGINEERING & DESIGN SERVICES (P) LTD.
CHITRAKOOT FLATS, BEHIND TIMES OF INDIA, OFF SHRAM ROAD,
AHMEDABAD-380 009. PHONE: +91 (079) 2658-8504/4988. 40226236
FAX: +91 (079) 2658 3596 WWW.VMSCONSULTANTS.COM

SHEET SIZE	DRAWING NO.	TENDER	REVISION:
	T.A.41.101	T	R0

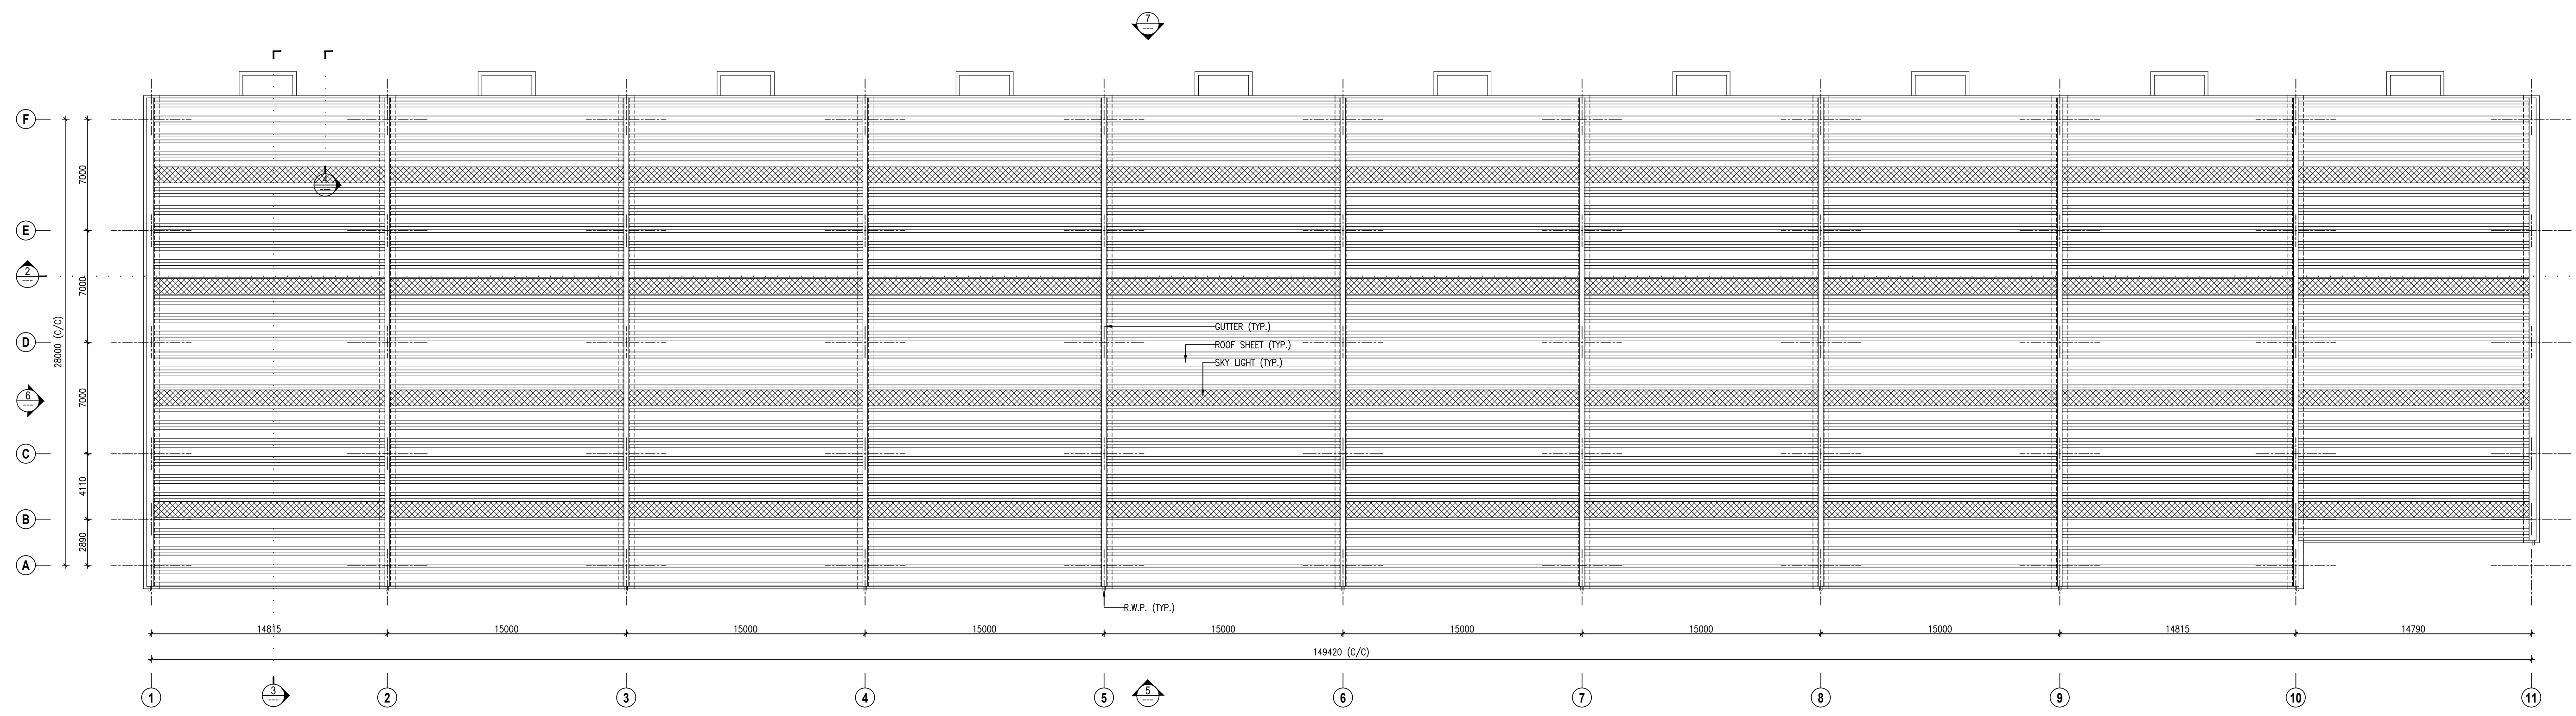

2 ROOF PLAN
SCALE: 1:200

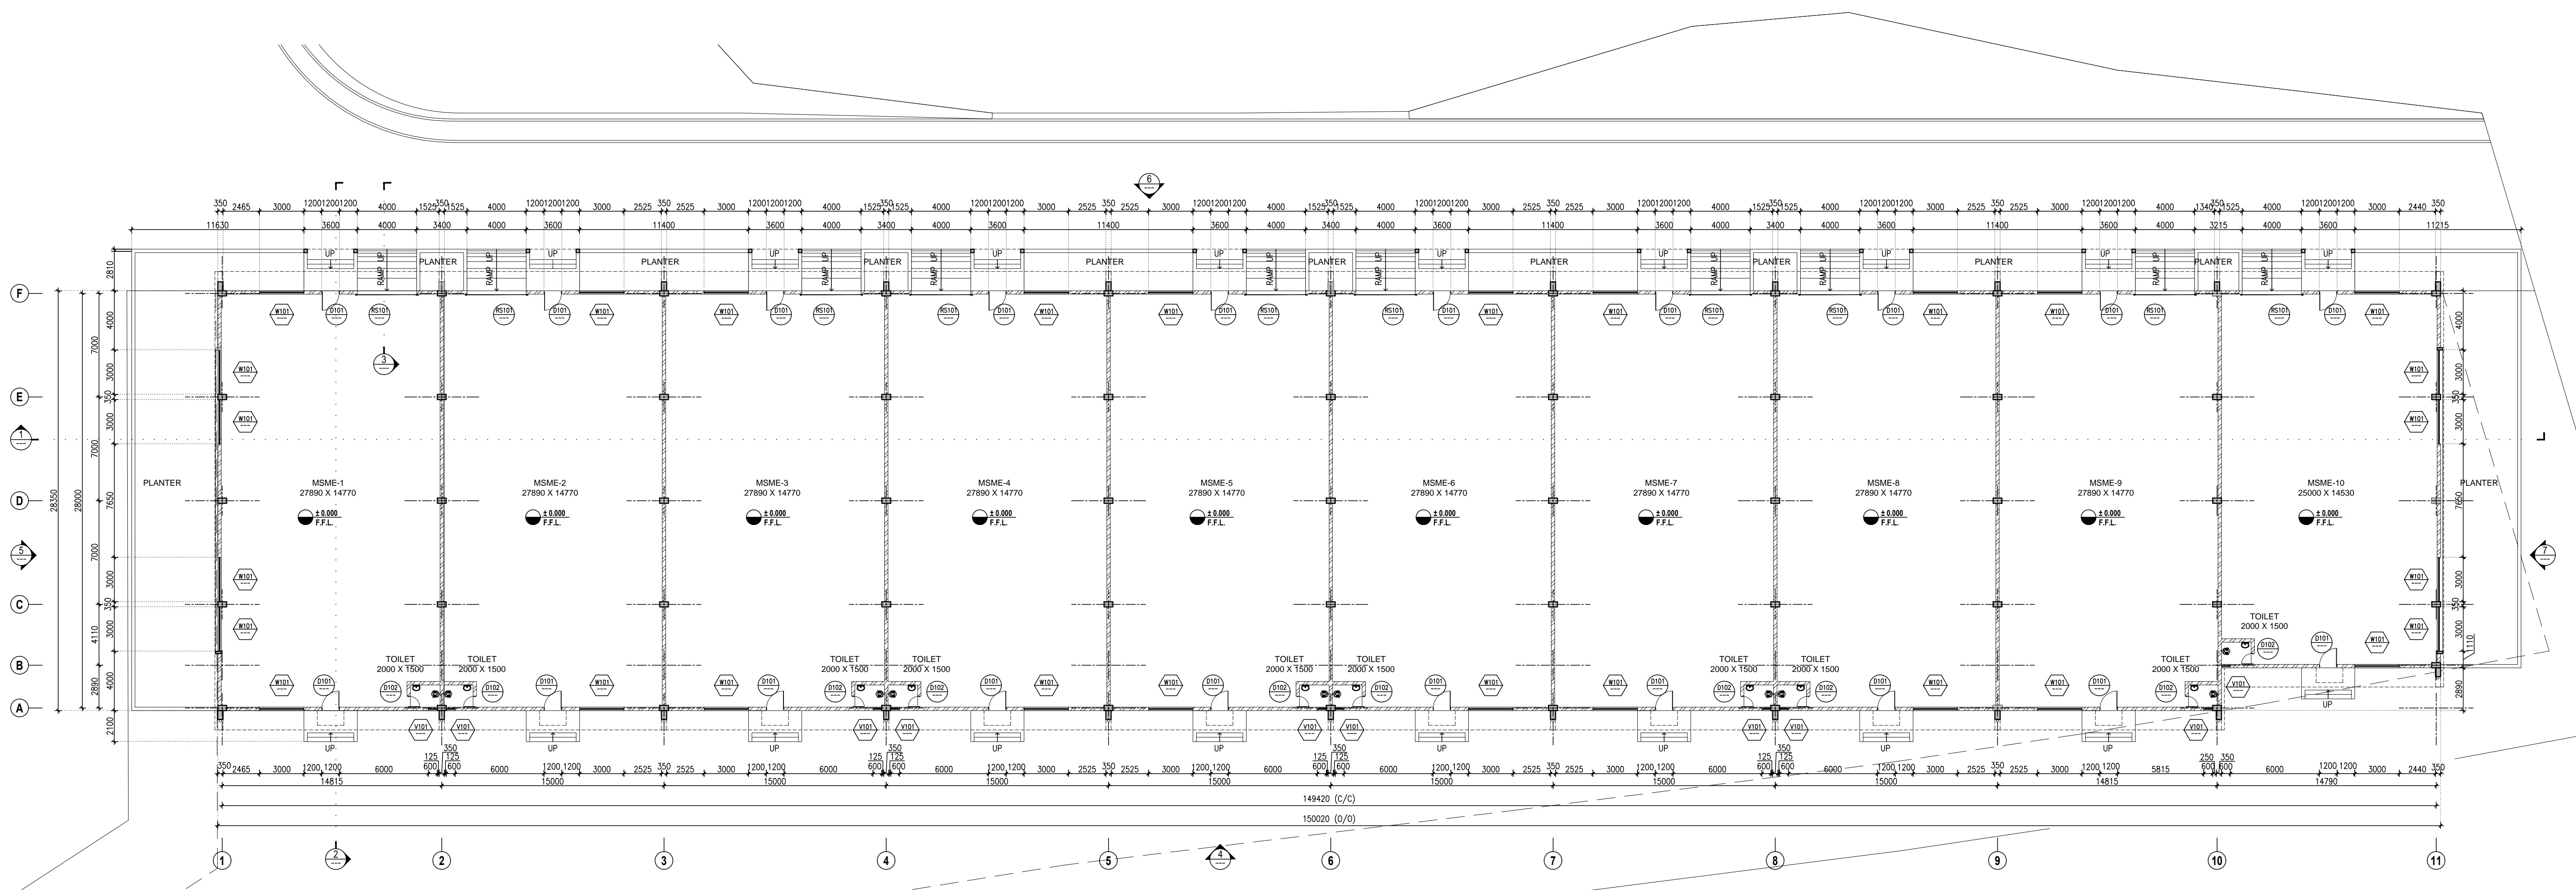

1 GROUND FLOOR PLAN
SCALE: 1:200