

**GENERAL NOTES :**

1. ALL THE DIMENSIONS ARE UNFINISHED DIMENSIONS.
2. ALL DIMENSIONS ARE IN MM AND LEVELS ARE IN MT. UNLESS OTHERWISE MENTIONED.
3. ALL THE DIMENSIONS SHALL BE READ & NOT TO BE MEASURED.
4. IN CASE OF ANY DISCREPANCY, BRING IT TO THE NOTICE OF THE ARCHITECT IMMEDIATELY.
5. DETAIL DRAWING PRECEDES THE GENERAL DRAWING

**IMPORTANT NOTES :**

1. DETAILS SHOWN IN THIS DRAWING ARE FOR TENDER ONLY AND PROVIDE GENERAL IDEA OF THE PROPOSED BLOCK. THEY ARE NOT TO BE CONSIDERED AS EXHAUSTIVE AND EXACT REPRESENTATIVE OF THE PROPOSED BLOCK.
2. NO BRACINGS ARE ALLOWED ON PERIPHERY OF THE BUILDING. HOWEVER, THE BRACINGS/TIES SHALL NOT BE ALLOWED AT DOOR AND ROLLING SHUTTER.
3. BRACINGS/TIES ARE ALLOWED ON PERIPHERY OF THE BUILDING. HOWEVER, THE BRACINGS/TIES SHALL NOT BE ALLOWED AT DOOR AND ROLLING SHUTTER.
4. LEAK PROOF CONNECTIONS AND JOINERY SHALL BE IN SCOPE OF PEB VENDOR.
5. SUPPORTING STRUCTURE OF ROLLING SHUTTER, DOCK SHELTER, PIPE RACK AND ELECTRICAL CABLE RACK SHALL BE IN SCOPE OF PEB VENDOR.
6. TENDERER SHALL VISIT THE SITE AND GET THOROUGHLY ACQUAINTED WITH THE SITE CONDITION BEFORE SUBMITTING THE BID.

**STANDARD DRAWING SYMBOLS:**

- FINISHED LEVEL
- UNFINISHED LEVEL
- SECTION SYMBOL
- ELEVATION SYMBOL
- WINDOW SYMBOL
- DOOR SYMBOL

**GRAPHIC LEGEND :**

- BRICK WALL CUT IN PLAN/SECTION.
- RCC COLUMN CUT IN PLAN.


**SCHEDULE OF OPENINGS:**

MKD.	SIZE	SILL HT.	REMARKS
RS101	3000 X 4000	---	MECHANICALLY OPERATED M.S. ROLLING SHUTTERS.
RS102	3000 X 3000	---	MECHANICALLY OPERATED M.S. ROLLING SHUTTERS.
D101	2500 X 3000	---	INSULATED HIGH SPEED ROLL UP DOOR
D102	2500 X 3000	---	FREEZER SLIDING DOOR
D103	2500 X 3000	---	SLIDING DOOR
D104	2500 X 3000	---	ROLL UP SECTIONAL DOOR
D105	1200 X 2100	---	INSULATED HINGED DOOR
D106	1200 X 2100	---	FIRE DOOR
D107	1200 X 2100	---	GL. OPENABLE DOOR
D108	1000 X 2100	---	ALUMINUM FRAME WITH FLUSH DOOR
D109	750 X 2100	---	ALUMINUM FRAME WITH FLUSH DOOR

**FOR TENDER**

NO.	DATE	DESCRIPTION	DRAWN BY	CHECKED BY

**REVISION HISTORY**

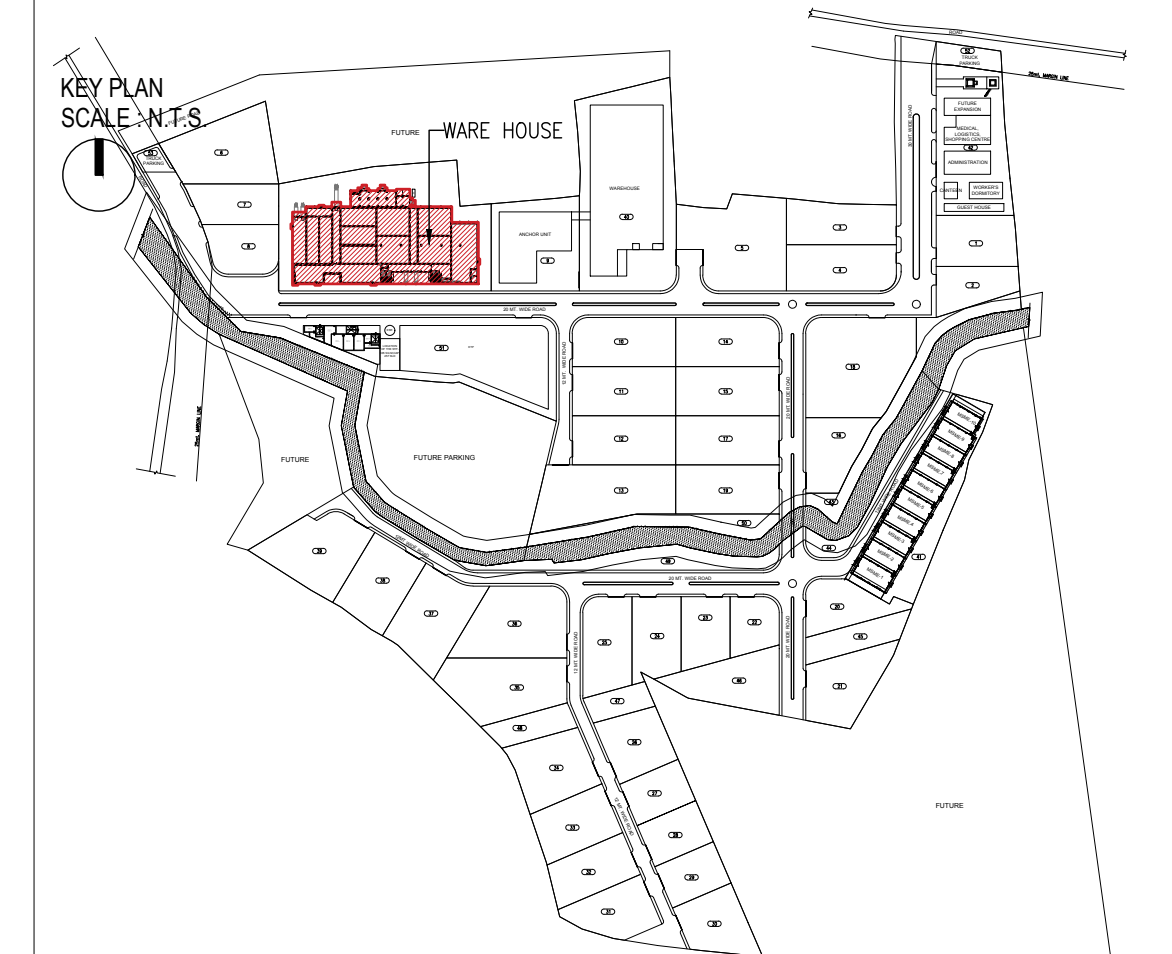

**REFERENCE DRAWINGS :**

- 01. ARCHITECTURAL
- 02. STRUCTURAL
- 03. HVAC
- 04. ELECTRICAL
- 05. UTILITIES

**GROUND FLOOR PLAN**


**CP AREA**  
 PMS  
**Technopak Advisors Pvt. Ltd.**  
**Gurgaon.**

**fanidhar**  
**MEGA FOOD PARK - AT MUDARDA, MEHSANA**  
*Khet so bazaar tak...*


PROJECT NO.	SCALE :	DRAWN :	PARESH
<b>2017</b>	1:200	CHECKED :	PARESH
DATE :	18-01-2018	APPROVED :	NITESH
		COORDINATION CHECKED :	NITESH

**vms** ENGINEERING & DESIGN SERVICES (P) LTD.  
 CHITRAKOOT FLATS, BEHIND TIMES OF INDIA, OFF ASHRAM ROAD,  
 AHMEDABAD-380 009. PHONE: +91 (079) 2658-8829/4488, 40232636  
 FAX: +91 (079) 2658 3596 WWW.VMSCONSULTANTS.COM

SHEET SIZE	DRAWING NO.	TENDER	REVISION:
---	<b>T.A.40b.101</b>	<b>T</b>	<b>R0</b>

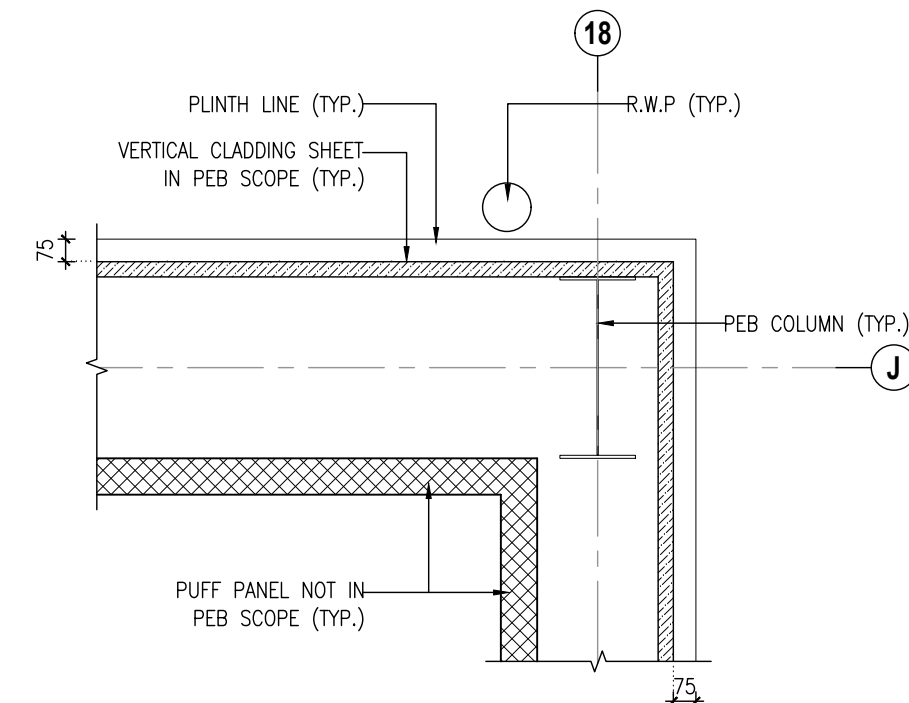

**2 DETAIL**  
SCALE: 1:25

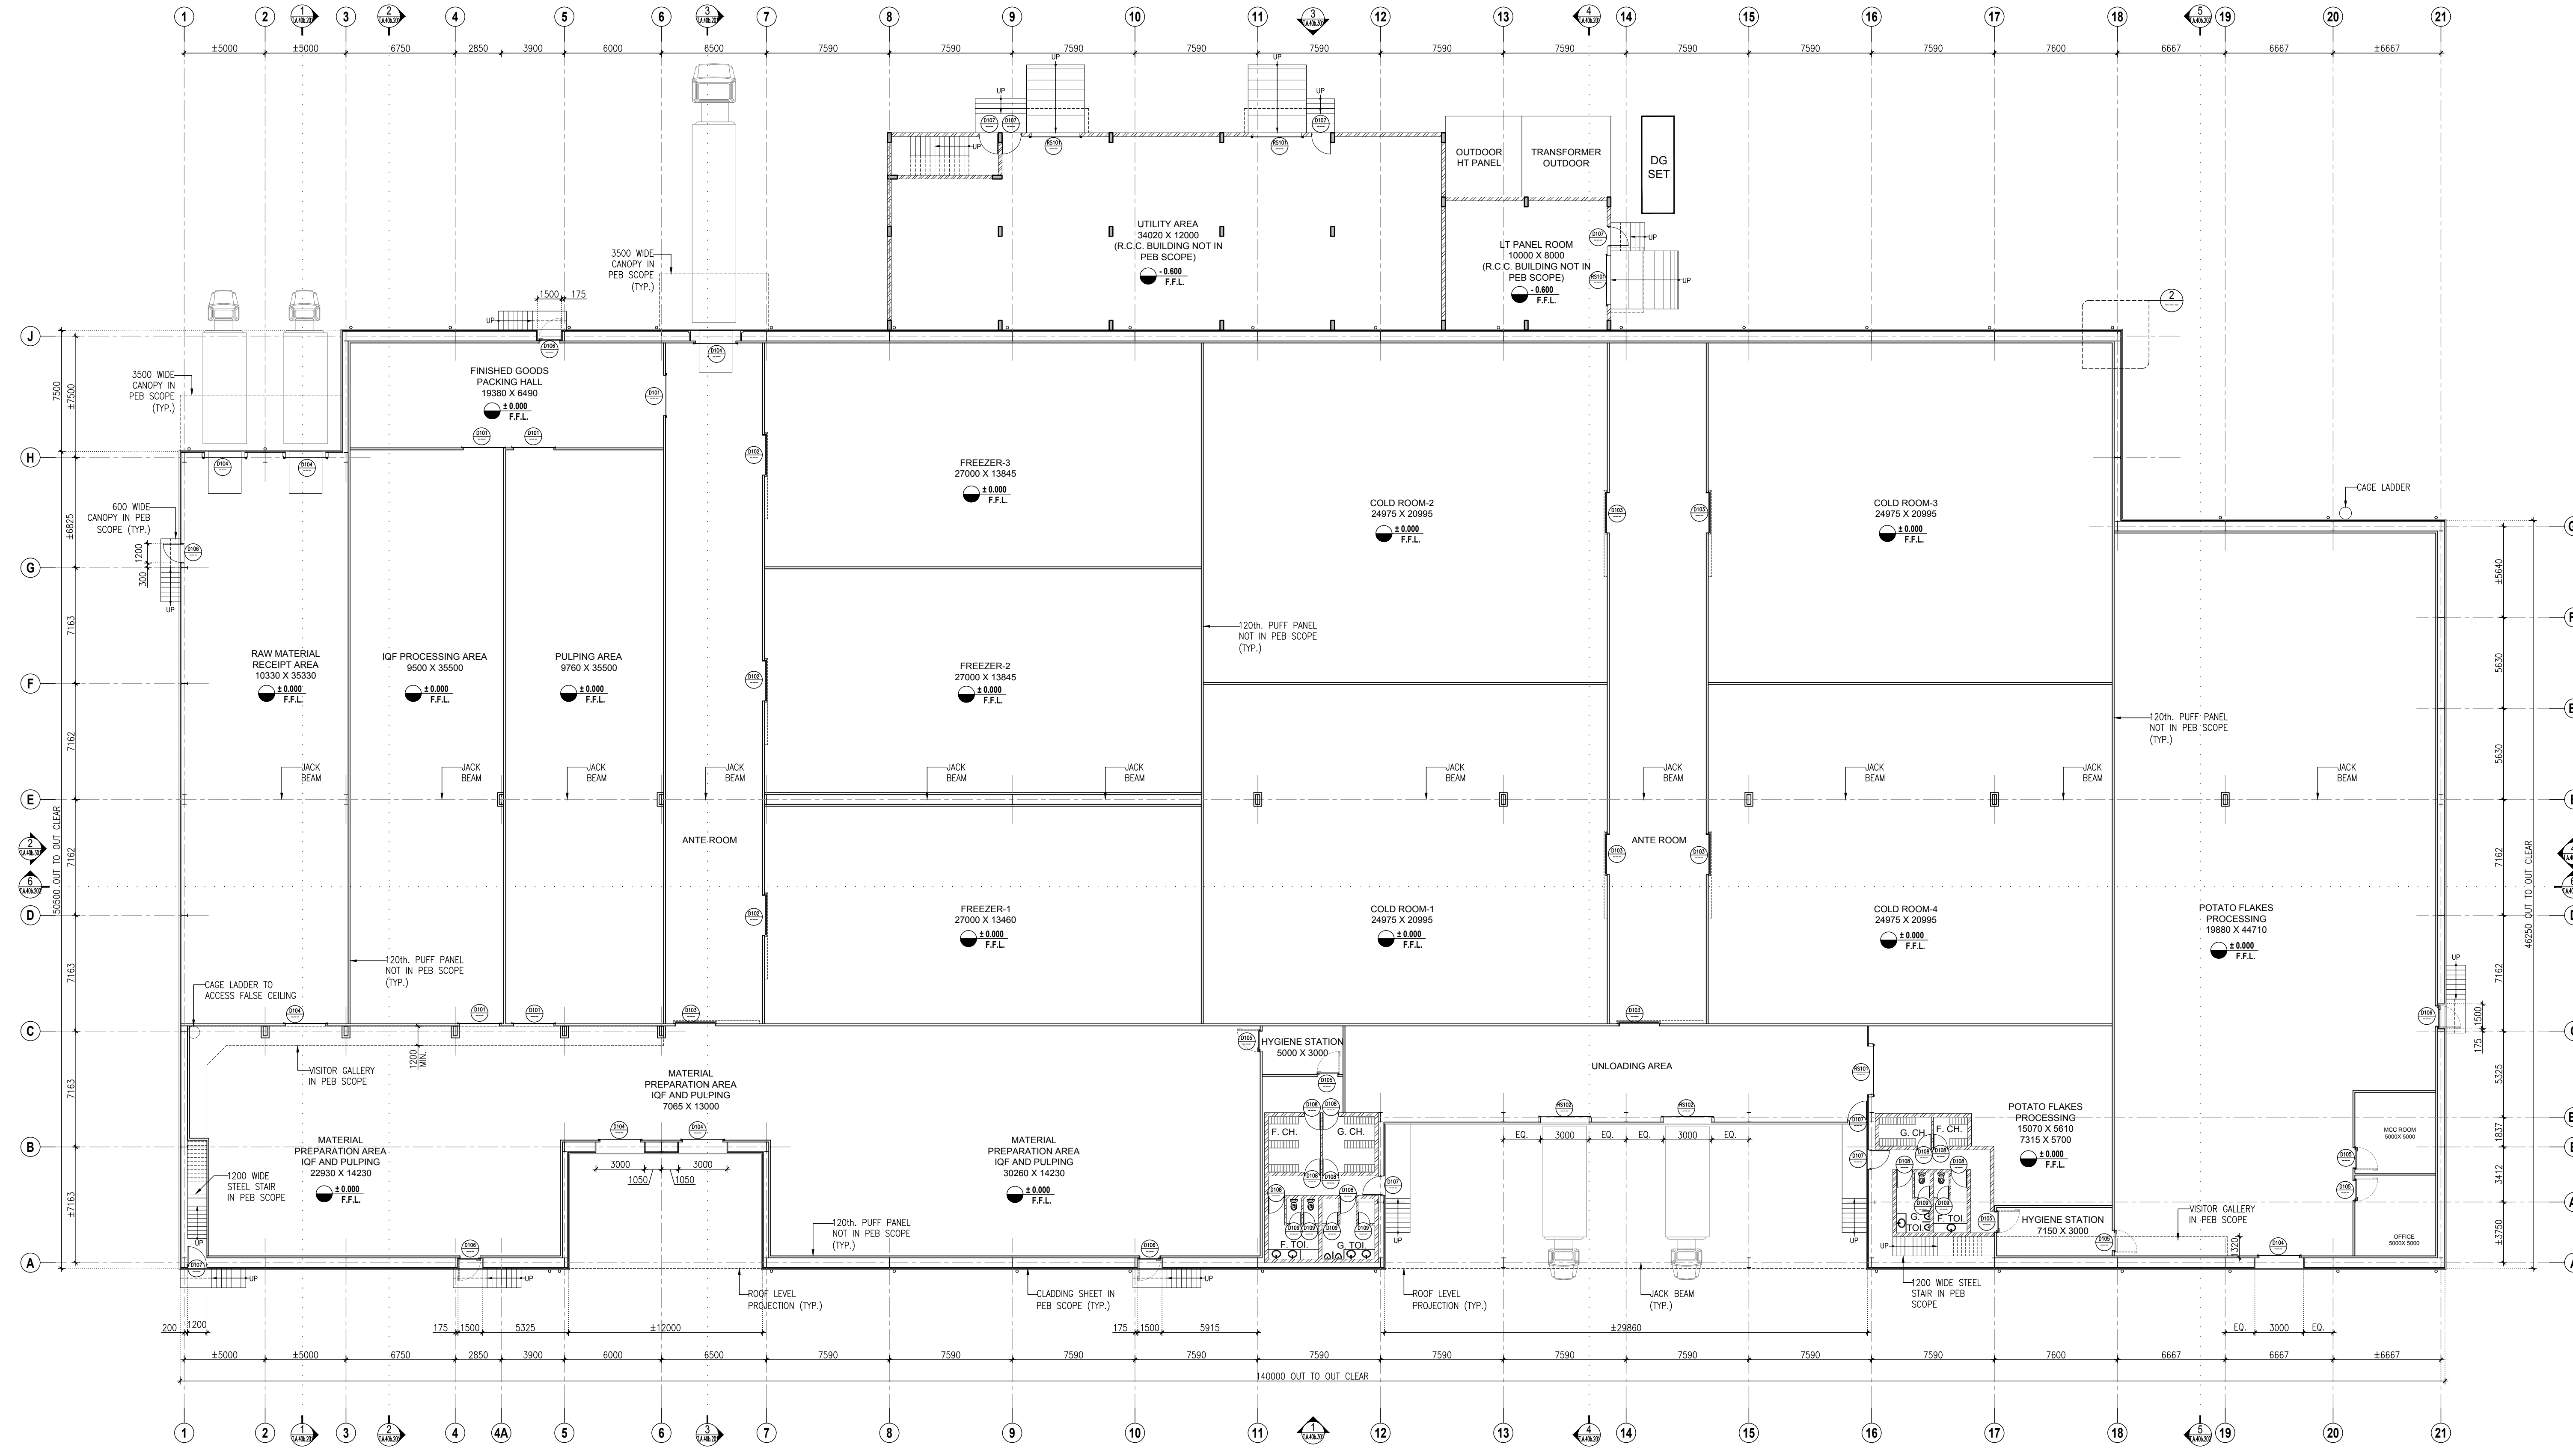

**1 GROUND FLOOR PLAN**  
SCALE: 1:200