

GENERAL NOTES :


1. ALL THE DIMENSIONS ARE UNFINISHED DIMENSIONS.
2. ALL DIMENSIONS ARE IN MM AND LEVELS ARE IN MT. UNLESS OTHERWISE MENTIONED.
3. ALL THE DIMENSIONS SHALL BE READ & NOT TO BE MEASURED.
4. IN CASE OF ANY DISCREPANCY, BRING IT TO THE NOTICE OF THE ARCHITECT IMMEDIATELY.
5. DETAIL DRAWING PRECEDES THE GENERAL DRAWING

STANDARD DRAWING SYMBOLS:

- FINISHED LEVEL
- UNFINISHED LEVEL
- SECTION SYMBOL
UPPER HALF INDICATES DIAGRAM NO. (NUMERICAL VALUE) IN DRAWING SHEET & LOWER HALF INDICATES DRAWING NO.
- ELEVATION SYMBOL
UPPER HALF INDICATES DIAGRAM NO. IN DRAWING SHEET & LOWER HALF INDICATES DRAWING NO.
- WINDOW SYMBOL
UPPER HALF INDICATES WINDOW NO. & LOWER HALF INDICATES DRAWING NO.
- DOOR SYMBOL
UPPER HALF INDICATES DOOR NO. & LOWER HALF INDICATES DRAWING NO.

GRAPHIC LEGEND :


- BRICK WALL CUT IN PLAN/SECTION.
- RCC COLUMN CUT IN PLAN.

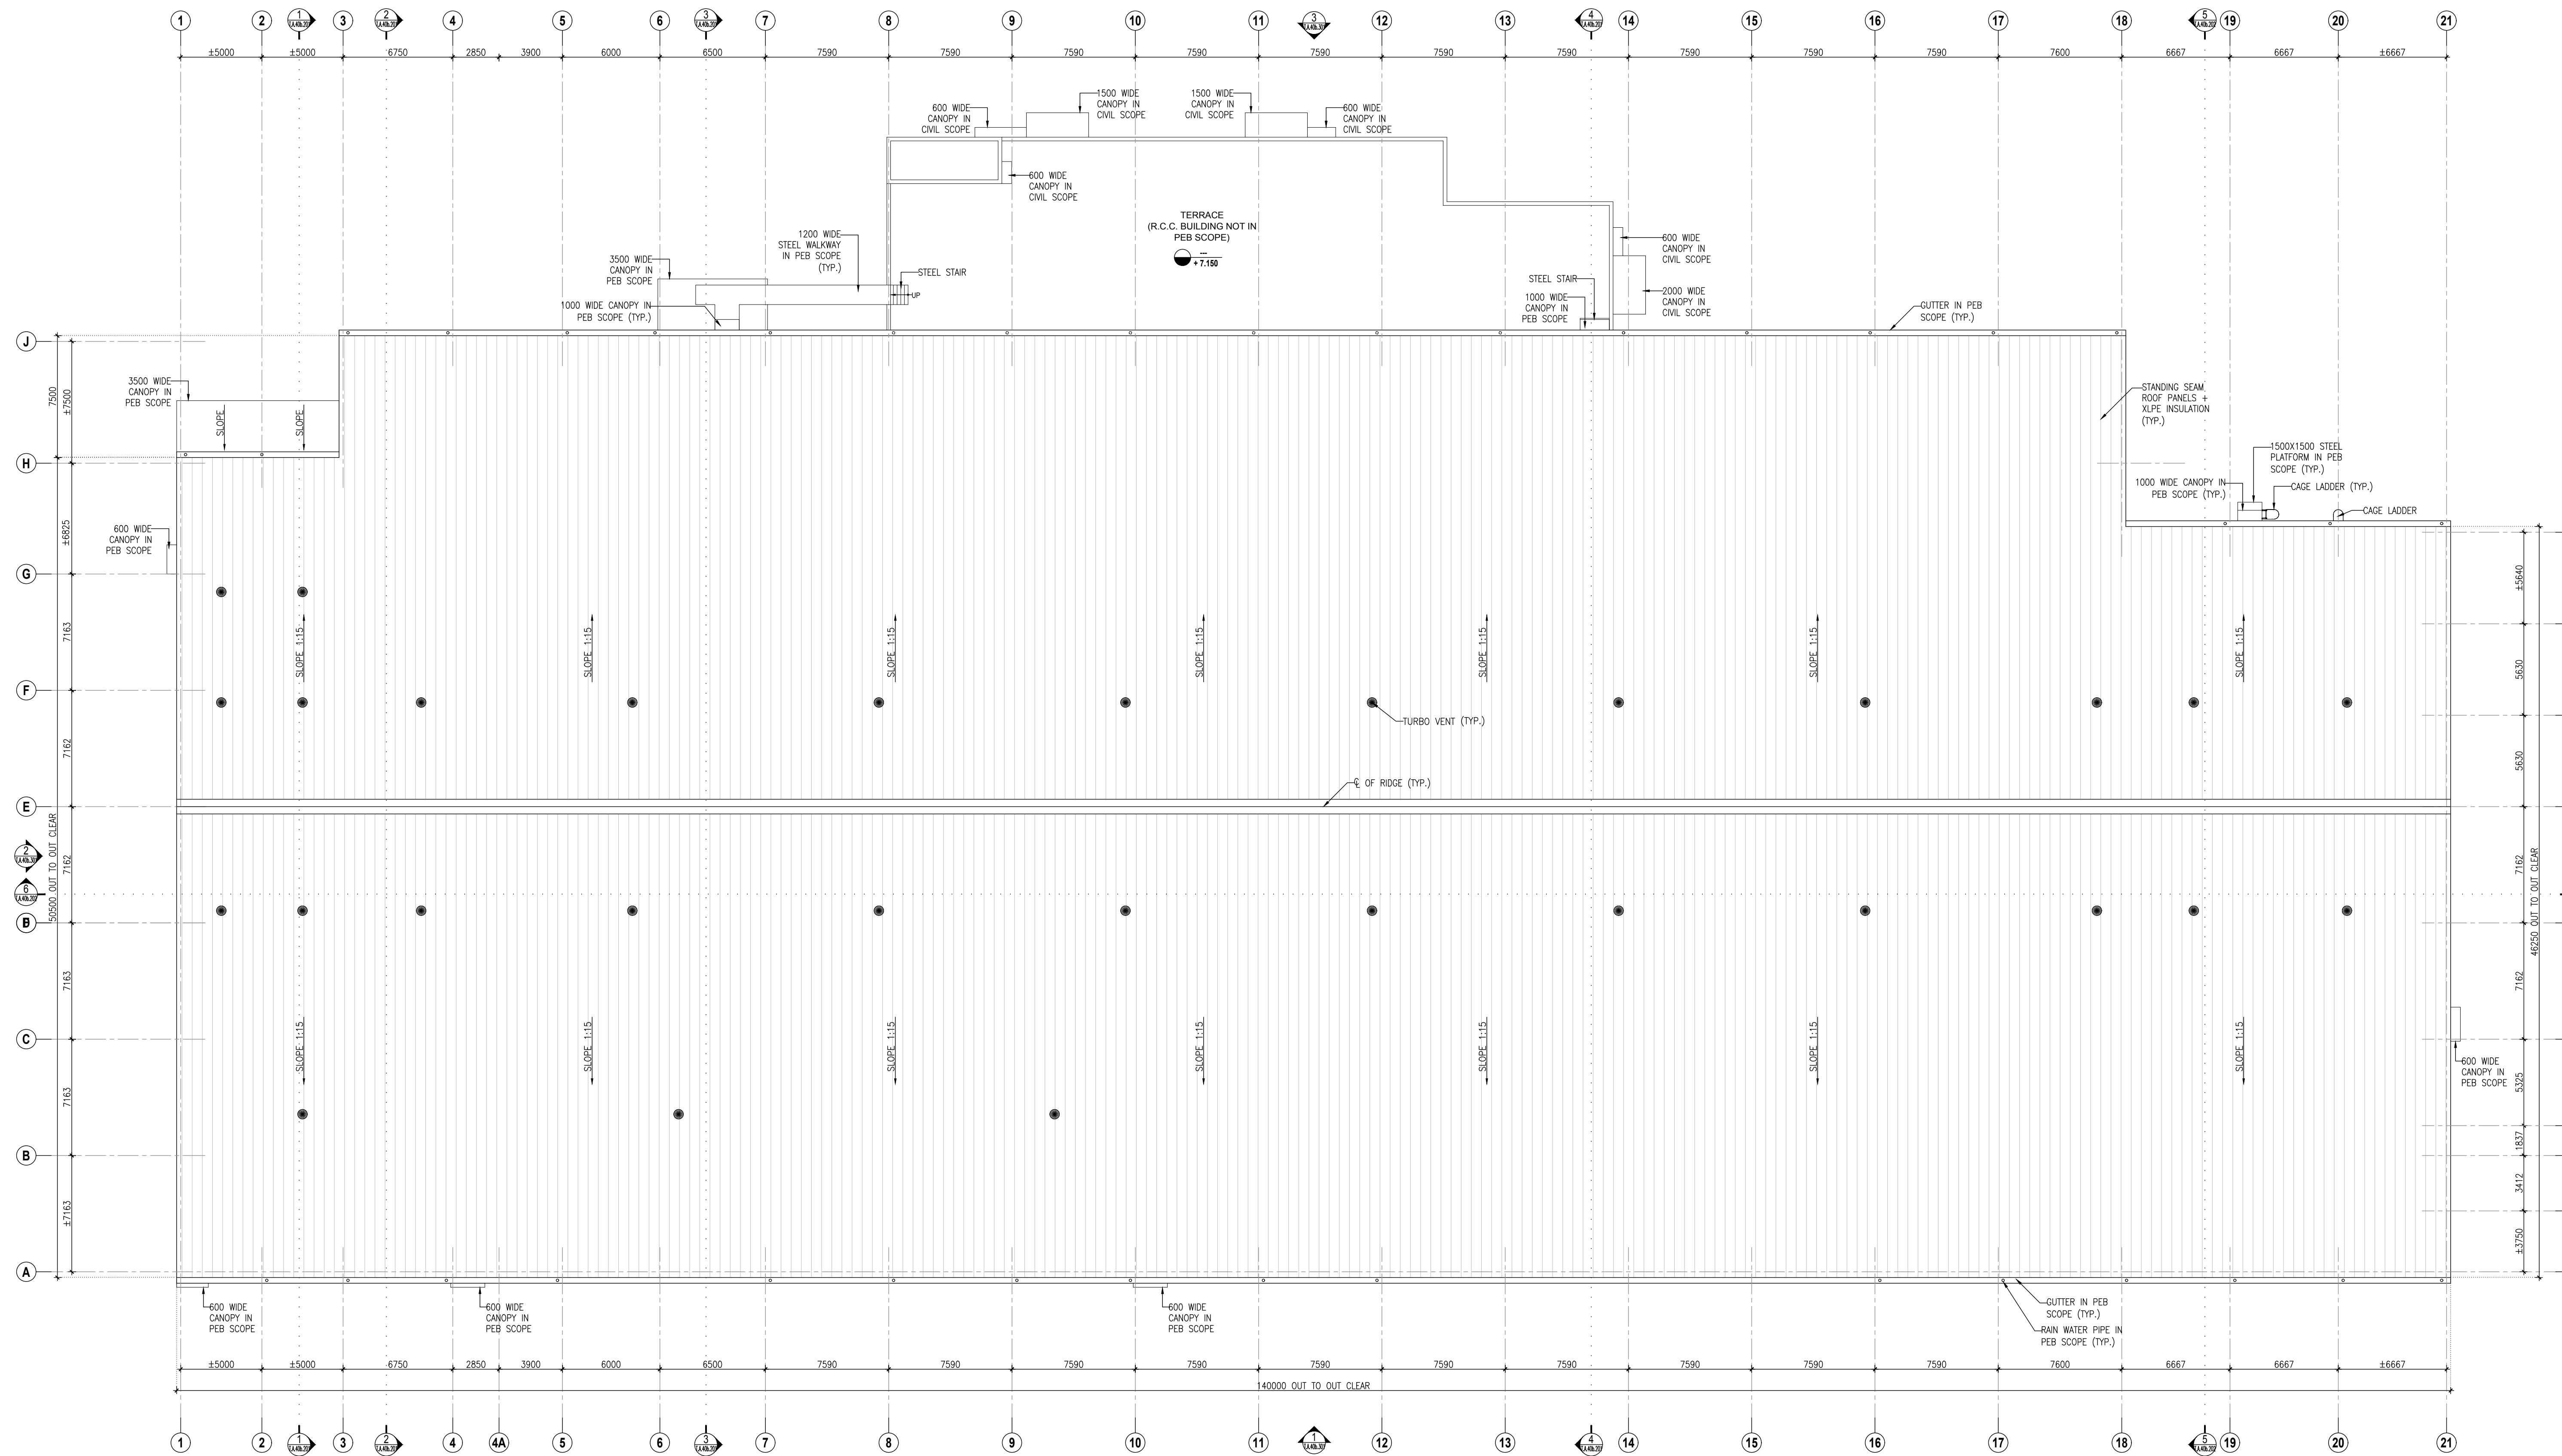

FOR TENDER

NO.	DATE	DESCRIPTION	DRAWN BY	CHECKED BY

REVISION HISTORY

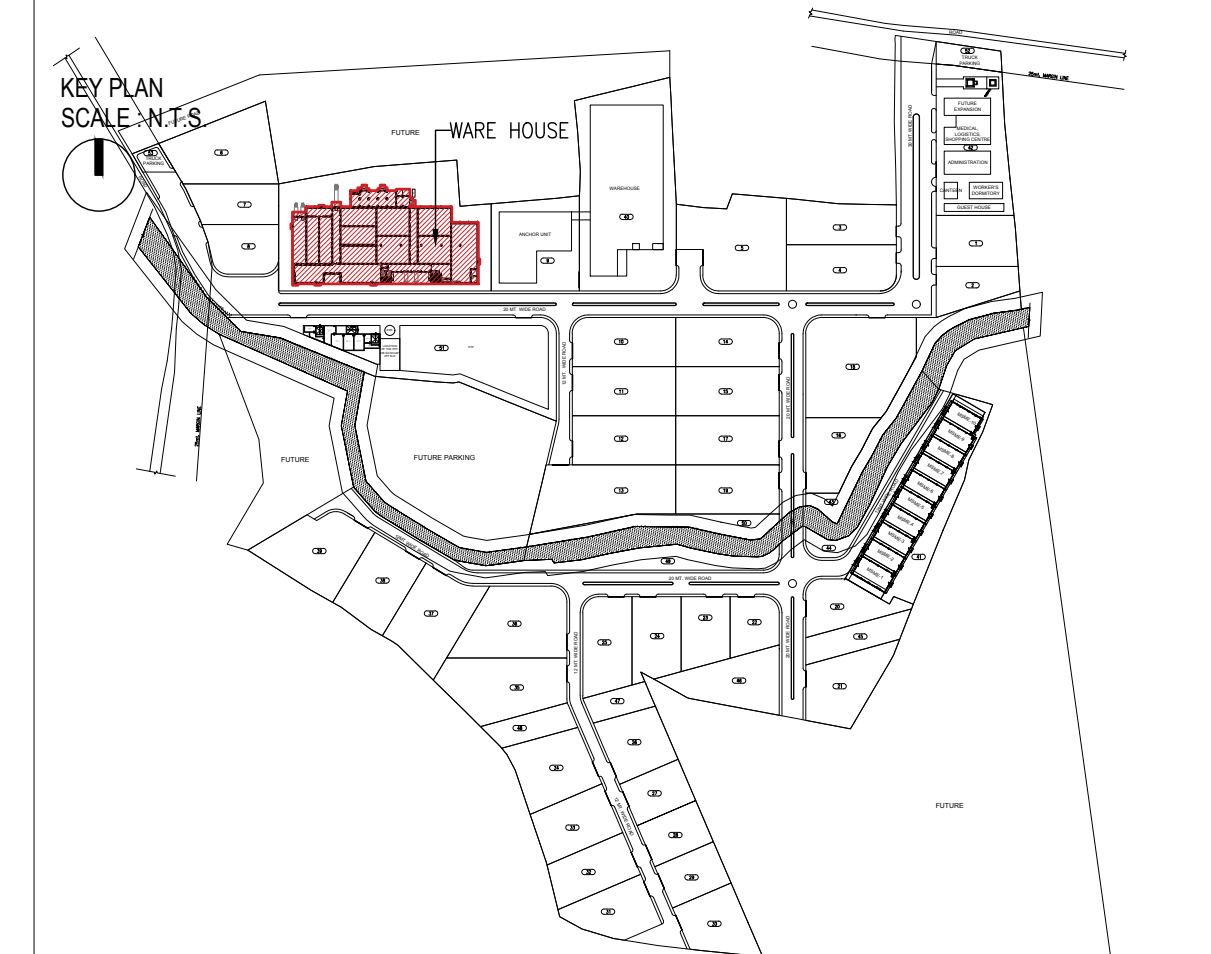

REFERENCE DRAWINGS :

01. ARCHITECTURAL :-	
02. STRUCTURAL :-	
03. HVAC :-	
04. ELECTRICAL :-	
05. UTILITIES :-	

ROOF PLAN
CP AREA
 PMC
Technopak Advisors Pvt. Ltd.
Gurgaon.

fanidhar®
MEGA FOOD PARK - AT MUDARDA, MEHSANA
Khet so bazaar tak...

PROJECT NO.	SCALE :	DRAWN :	PARESH
2017	1:200	CHECKED:	PARESH
DATE :	18-01-2018	APPROVED:	NITESH
		COORDINATION CHECKED:	NITESH

vms ENGINEERING & DESIGN SERVICES (P) LTD.
 CHITRAKOOT FLATS, BEHIND TIMES OF INDIA, OFF ASHRAM ROAD,
 AHMEDABAD-380 009. PHONE: +91 (079) 2658-8829/4488, 40236236
 FAX: +91 (079) 2658 3596 WWW.VMSCONSULTANTS.COM

1 ROOF FLOOR PLAN
 SCALE 1:200

SHEET SIZE	DRAWING NO.	TENDER	REVISION:
	T.A.40b.102	T	R0