

**NOTE :-**  
FOR AUTOCAD DRAWING PLEASE CONTACT :-  
KARISHMA SUTARIYA  
EMAIL ID :- karishma@vmsconsultants.com

- GENERAL NOTES :**
- ALL THE DIMENSIONS ARE UNFINISHED DIMENSIONS.
  - ALL DIMENSIONS ARE IN MM AND LEVELS ARE IN MT, UNLESS OTHERWISE MENTIONED.
  - ALL THE DIMENSIONS SHALL BE READ & NOT TO BE MEASURED.
  - IN CASE OF ANY DISCREPANCY, BRING IT TO THE NOTICE OF THE ARCHITECT IMMEDIATELY.
  - DETAIL DRAWING PRECEDES THE GENERAL DRAWING

- STANDARD DRAWING SYMBOLS:**
- FINISHED LEVEL
  - UNFINISHED LEVEL
  - SECTION SYMBOL (UPPER HALF INDICATES DIAGRAM NO., LOWER HALF INDICATES DRAWING NO.)
  - ELEVATION SYMBOL (UPPER HALF INDICATES DIAGRAM NO. IN DRAWING SHEET & LOWER HALF INDICATES DRAWING NO.)
  - WINDOW SYMBOL (UPPER HALF INDICATES WINDOW NO., LOWER HALF INDICATES DRAWING NO.)
  - DOOR SYMBOL (UPPER HALF INDICATES DOOR NO. & LOWER HALF INDICATES DRAWING NO.)

- GRAPHIC LEGEND :**
- BRICK WALL CUT IN PLAN/SECTION.
  - RCC COLUMN CUT IN PLAN.


**SCHEDULE OF OPENINGS:**

MKD.	SIZE	SILL HT.	REMARKS
RS101	3000 X 3000	---	MECHANICALLY OPERATED M.S. ROLLING SHUTTERS.
D101	1200 X 2100	---	30 MIN. FIRE RATED SHAKTIMET DOOR
D102	1200 X 2100	---	SLIDING DOOR
D103	900 X 2100	---	ALUMINUM FRAME WITH FLUSH DOOR
D104	750 X 2100	---	ALUMINUM FRAME WITH FLUSH DOOR
V101	2100 X 1200	900	ALUMINUM FRAME WITH FIXED ALUMINUM LOUVERS AND S.S. MOSQUITO NET
V102	1500 X 600	1500	ALUMINUM FRAME WITH FIXED GLASS LOUVERS
V103	900 X 600	1500	ALUMINUM FRAME WITH FIXED GLASS LOUVERS

**FOR CONSTRUCTION**

NO.	DATE	DESCRIPTION	DRAWN BY	CHECKED BY
R0				

**REVISION HISTORY**

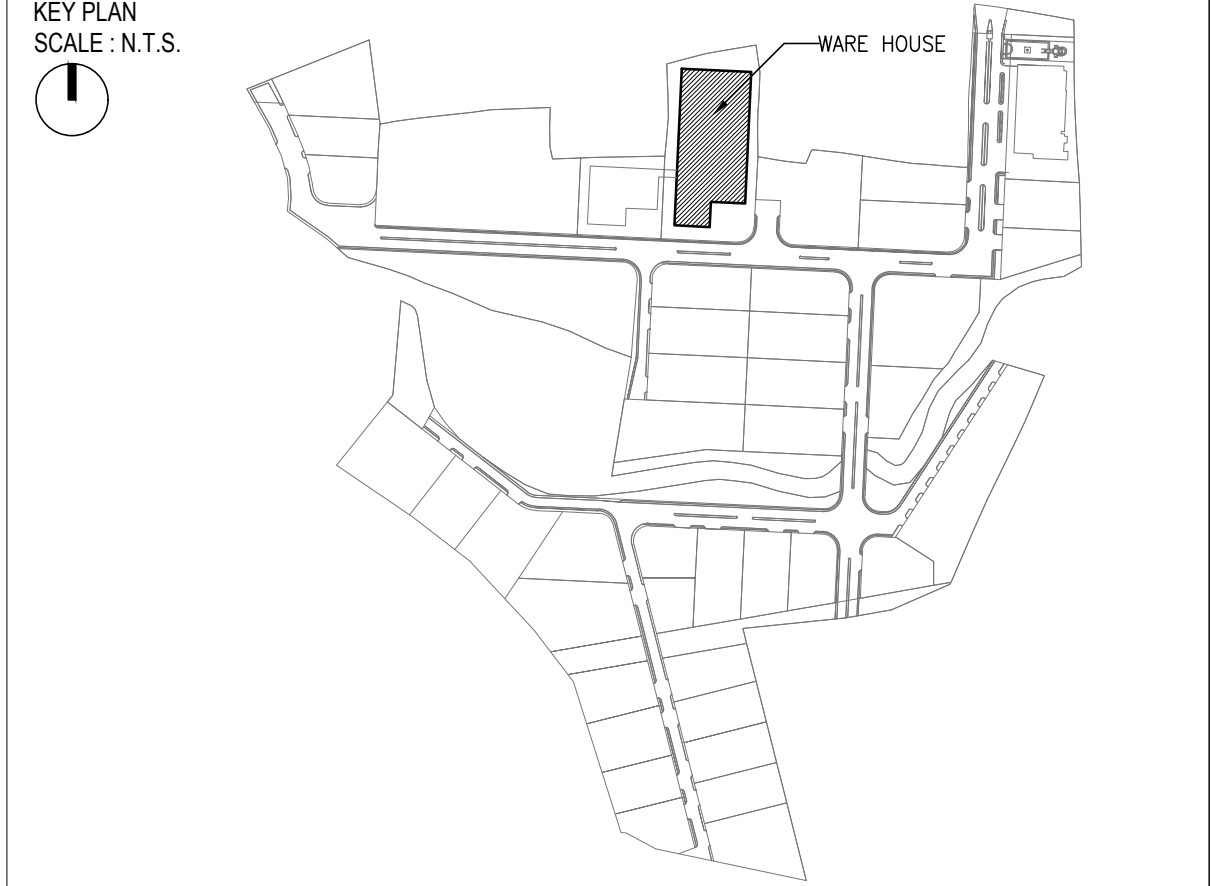

- REFERENCE DRAWINGS :**
- 01. ARCHITECTURAL :-
  - 02. STRUCTURAL :-
  - 03. HVAC :-
  - 04. ELECTRICAL :-
  - 05. UTILITIES :-

**GROUND FLOOR AND ROOF PLAN**  
**WAREHOUSE**

PMC  
**Technopak Advisors Pvt. Ltd.**  
**Gurgaon.**

**fanidhar**  
**MEGA FOOD PARK - AT MUDARDA, MEHSANA**  
khet so bazaar tak...

PROJECT NO. <b>2017</b>	SCALE: 1:250	DRAWN : PARESH
DATE: 10-04-2018	CHECKED: PARESH	APPROVED: NITESH
		COORDINATION CHECKED: NITESH

<b>vms</b> ENGINEERING + ARCHITECTURE	VMS ENGINEERING & DESIGN SERVICES (P) LTD. CHITRAKOOT FLATS, BEHIND TIMES OF INDIA, OFF ASHRAM ROAD, AHMEDABAD-380 003. PHONE: +91 (079) 2658-9239/4488. 40236236 FAX: +91 (079) 2658 3596 WWW.VMSCONSULTANTS.COM
--	--

