


NOTE: FOR AUTOCAD DRAWINGS PLEASE CONTACT: KARISHMA SUTARIYA
EMAIL ID: karishma@vmsconsultants.com

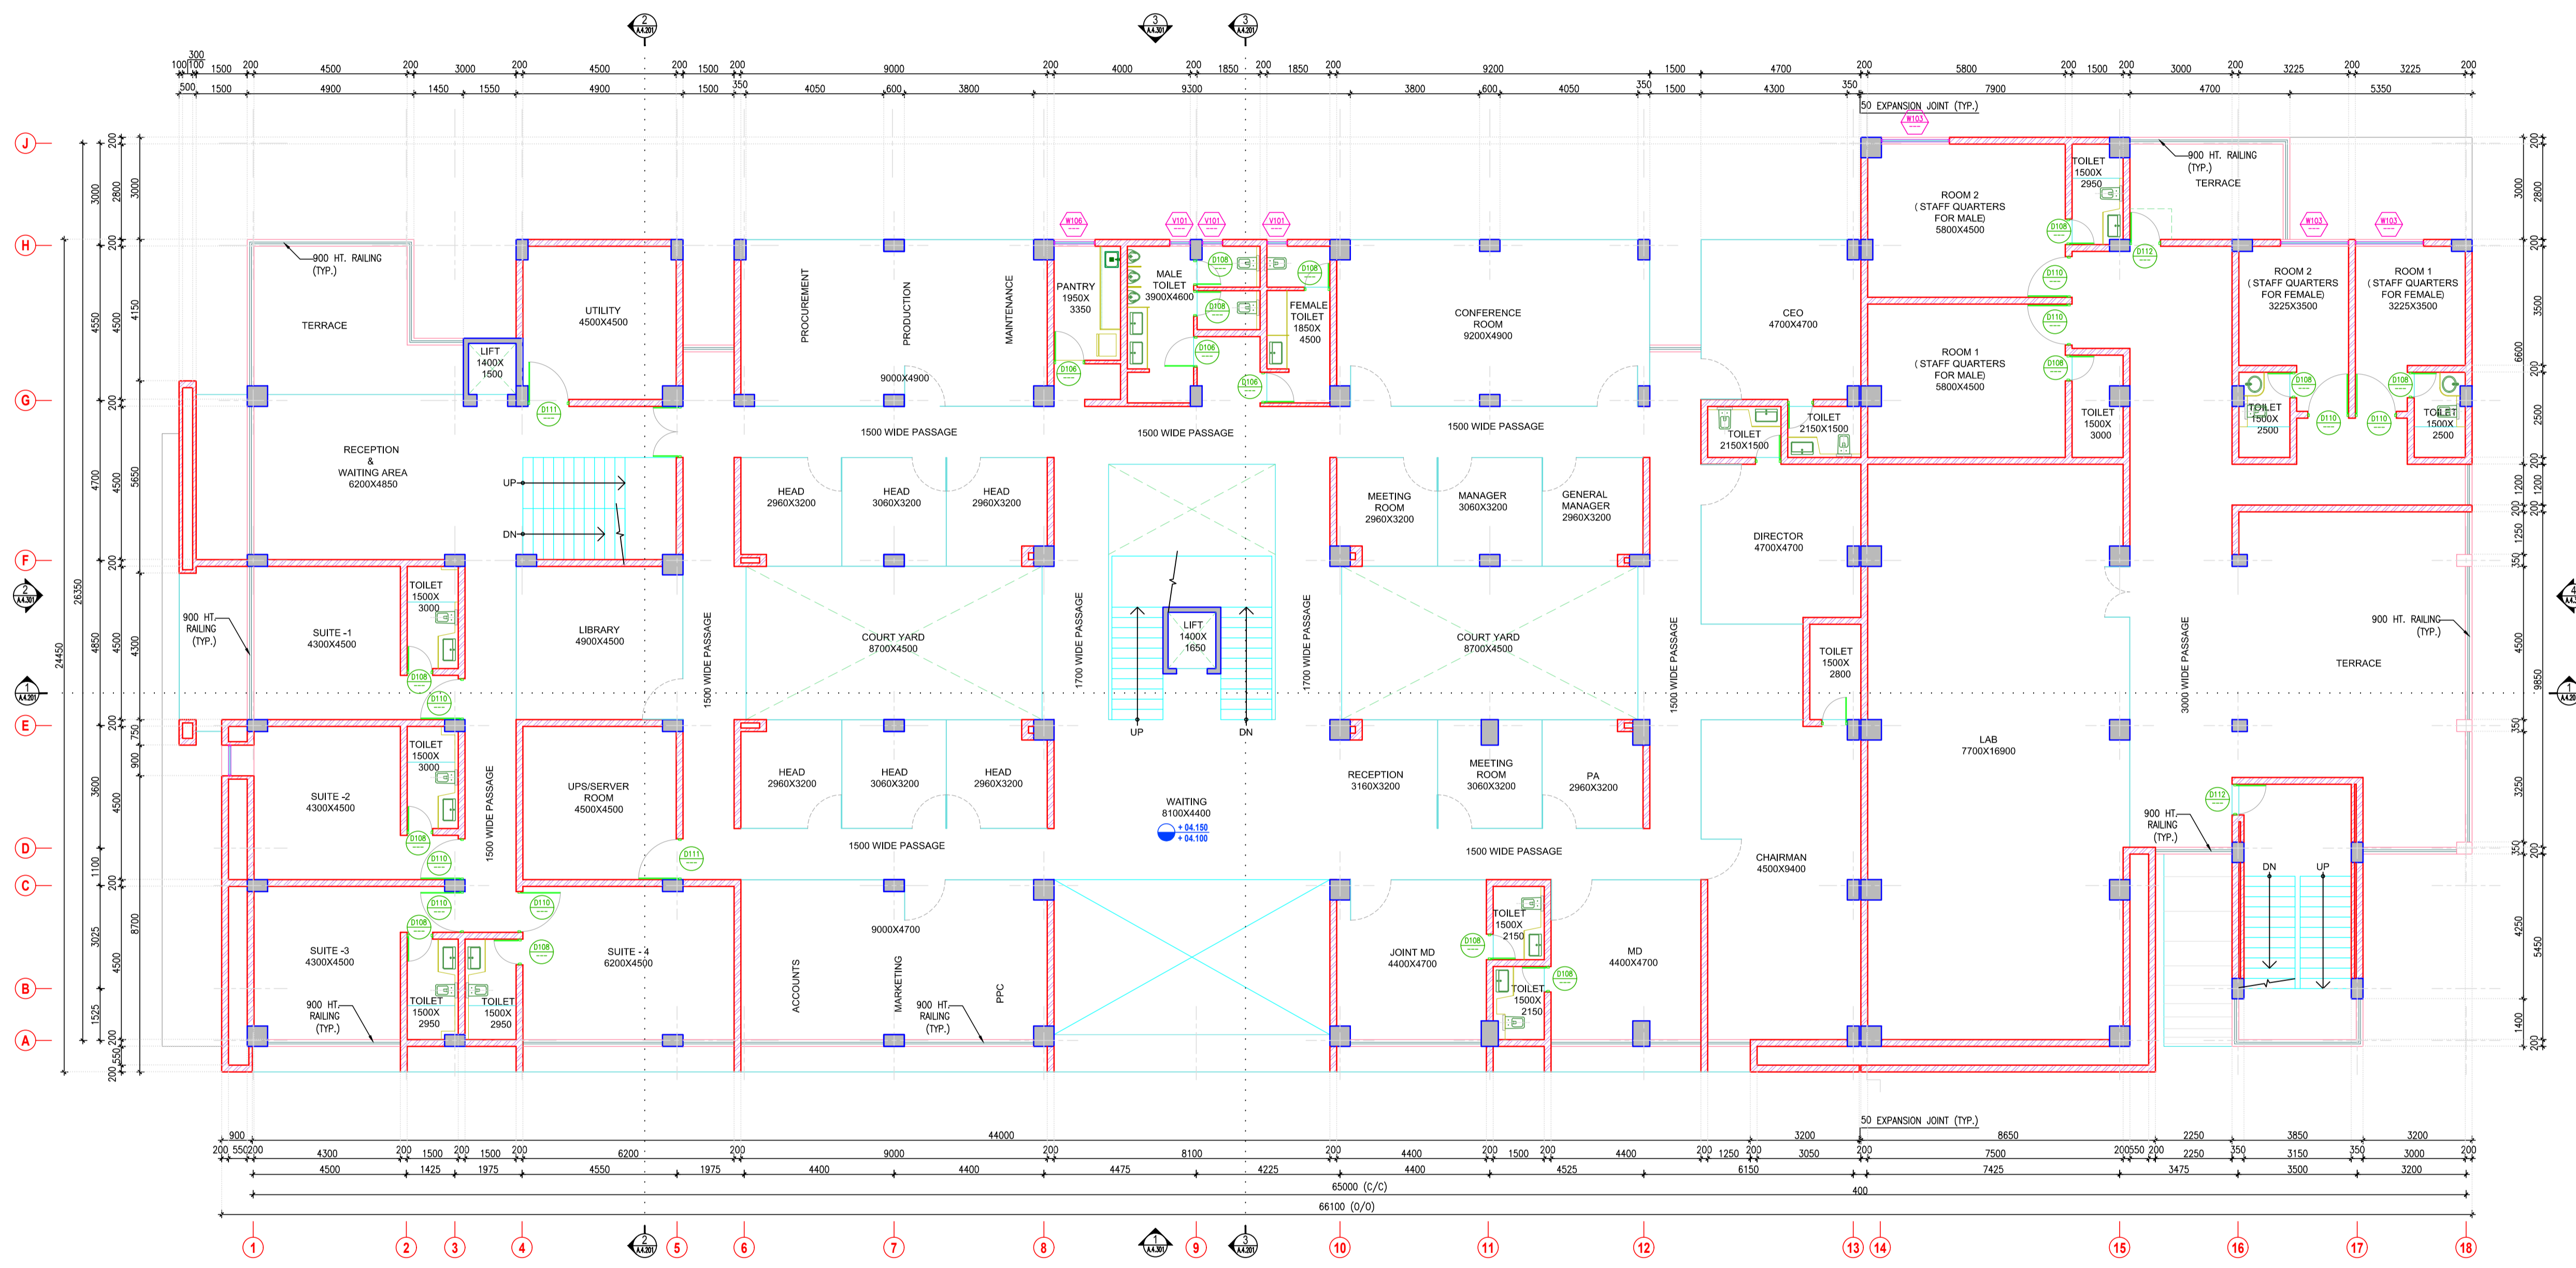

1 FIRST FLOOR PLAN
SCALE: 1:100

THIS DRAWING & DESIGN IS THE SOLE PROPERTY OF VMS & SHALL NOT BE COPIED, TRACED OR REPRODUCED BY ANY MEANS WITHOUT PRIOR WRITTEN CONSENT OF THE FIRM.

- GENERAL NOTES :**
1. ALL THE DIMENSIONS ARE UNFINISHED DIMENSIONS.
 2. ALL DIMENSIONS ARE IN MM AND LEVELS ARE IN MT, UNLESS OTHERWISE MENTIONED.
 3. ALL THE DIMENSIONS SHALL BE READ & NOT TO BE MEASURED.
 4. IN CASE OF ANY DISCREPANCY, BRING IT TO THE NOTICE OF THE ARCHITECT IMMEDIATELY.
 5. DETAIL DRAWING PRECEDES THE GENERAL DRAWING


- STANDARD DRAWING SYMBOLS:**
- FINISHED LEVEL
 - UNFINISHED LEVEL
 - SECTION SYMBOL
 - ELEVATION SYMBOL
 - WINDOW SYMBOL
 - DOOR SYMBOL

- GRAPHIC LEGEND :**
- MASONRY CUT IN PLAN/SECTION.
 - RCC COLUMN CUT IN PLAN.

FOR TENDER

NO.	DATE	DESCRIPTION	DRAWN BY	CHECKED BY

REVISION HISTORY

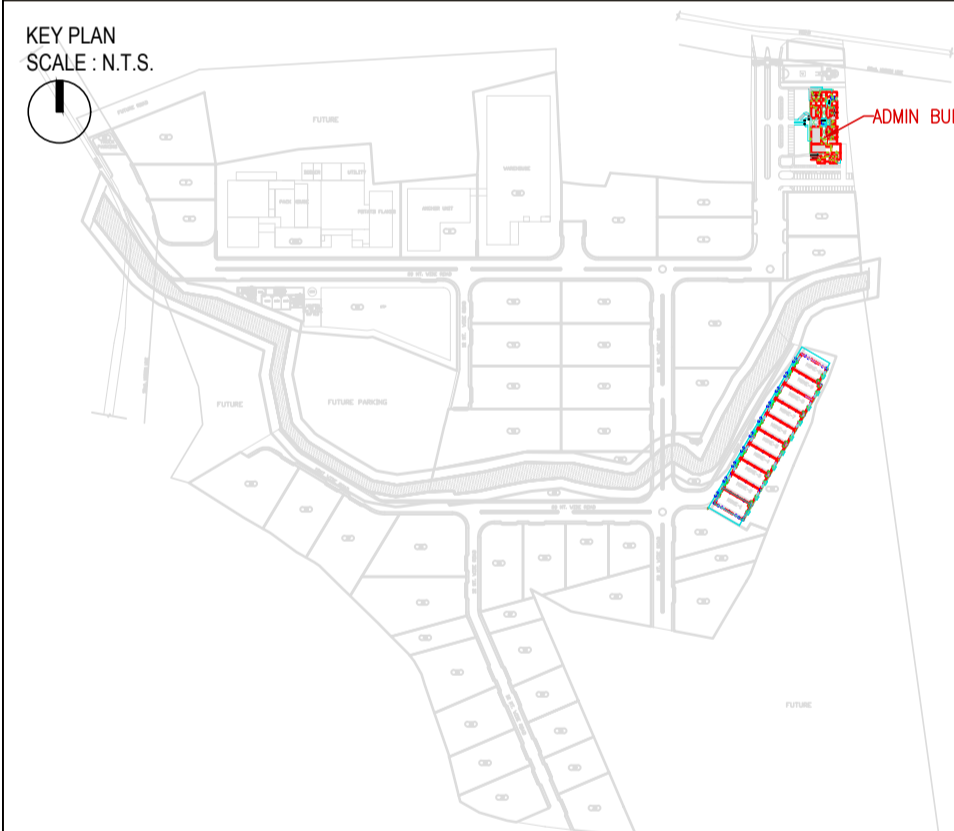

- REFERENCE DRAWINGS :**
- 01. ARCHITECTURAL :-
 - 02. STRUCTURAL :-
 - 03. HVAC :-
 - 04. ELECTRICAL :-
 - 05. UTILITIES :-

FIRST FLOOR PLAN
ADMIN BUILDING

PMC
Technopak Advisors Pvt. Ltd.
Gurgaon.

fanidhar
MEGA FOOD PARK – AT MUDARDA, MEHSANA

PROJECT NO.	SCALE	DRAWN :	ANAND
2017	AS NOTED	CHECKED :	DARSH
	DATE :	APPROVED :	KINJAL
	02-04-2018	COORDINATION CHECKED :	NITESH

vms ENGINEERING & DESIGN SERVICES (P) LTD.
CHITRAKOOT PLATS, BEHIND TIMES OF INDIA, OFF ASHRAM ROAD,
AHMEDABAD-380 009. PHONE: +91 (079) 255-8234/458. 40236236
ENGINEERING + ARCHITECTURE FAX: +91 (079) 2658 3596 WWW.VMSCONSULTANTS.COM

SHEET SIZE	DRAWING NO.	TENDER	REVISION:
600x1000	T.A.42.102	T	R0