

THIS DRAWING & DESIGN IS THE SOLE PROPERTY OF VMS & SHALL NOT BE COPIED, TRACED OR REPRODUCED BY ANY MEANS WITHOUT PRIOR WRITTEN CONSENT OF THE FIRM.

GENERAL NOTES :


1. ALL THE DIMENSIONS ARE UNFINISHED DIMENSIONS.
2. ALL DIMENSIONS ARE IN MM AND LEVELS ARE IN MT. UNLESS OTHERWISE MENTIONED.
3. ALL THE DIMENSIONS SHALL BE READ & NOT TO BE MEASURED.
4. IN CASE OF ANY DISCREPANCY, BRING IT TO THE NOTICE OF THE ARCHITECT IMMEDIATELY.
5. DETAIL DRAWING PRECEDES THE GENERAL DRAWING.

STANDARD DRAWING SYMBOLS:

- FINISHED LEVEL
- UNFINISHED LEVEL
- SECTION SYMBOL (UPPER HALF INDICATES DIAGRAM NO. (NUMERICAL VALUE) IN DRAWING SHEET & LOWER HALF INDICATES DRAWING NO.)
- ELEVATION SYMBOL (UPPER HALF INDICATES DIAGRAM NO. IN DRAWING SHEET & LOWER HALF INDICATES DRAWING NO.)
- WINDOW SYMBOL (UPPER HALF INDICATES WINDOW NO. & LOWER HALF INDICATES DRAWING NO.)
- DOOR SYMBOL (UPPER HALF INDICATES DOOR NO. & LOWER HALF INDICATES DRAWING NO.)

GRAPHIC LEGEND :

- MASONRY CUT IN PLAN/SECTION.
- RCC COLUMN CUT IN PLAN.

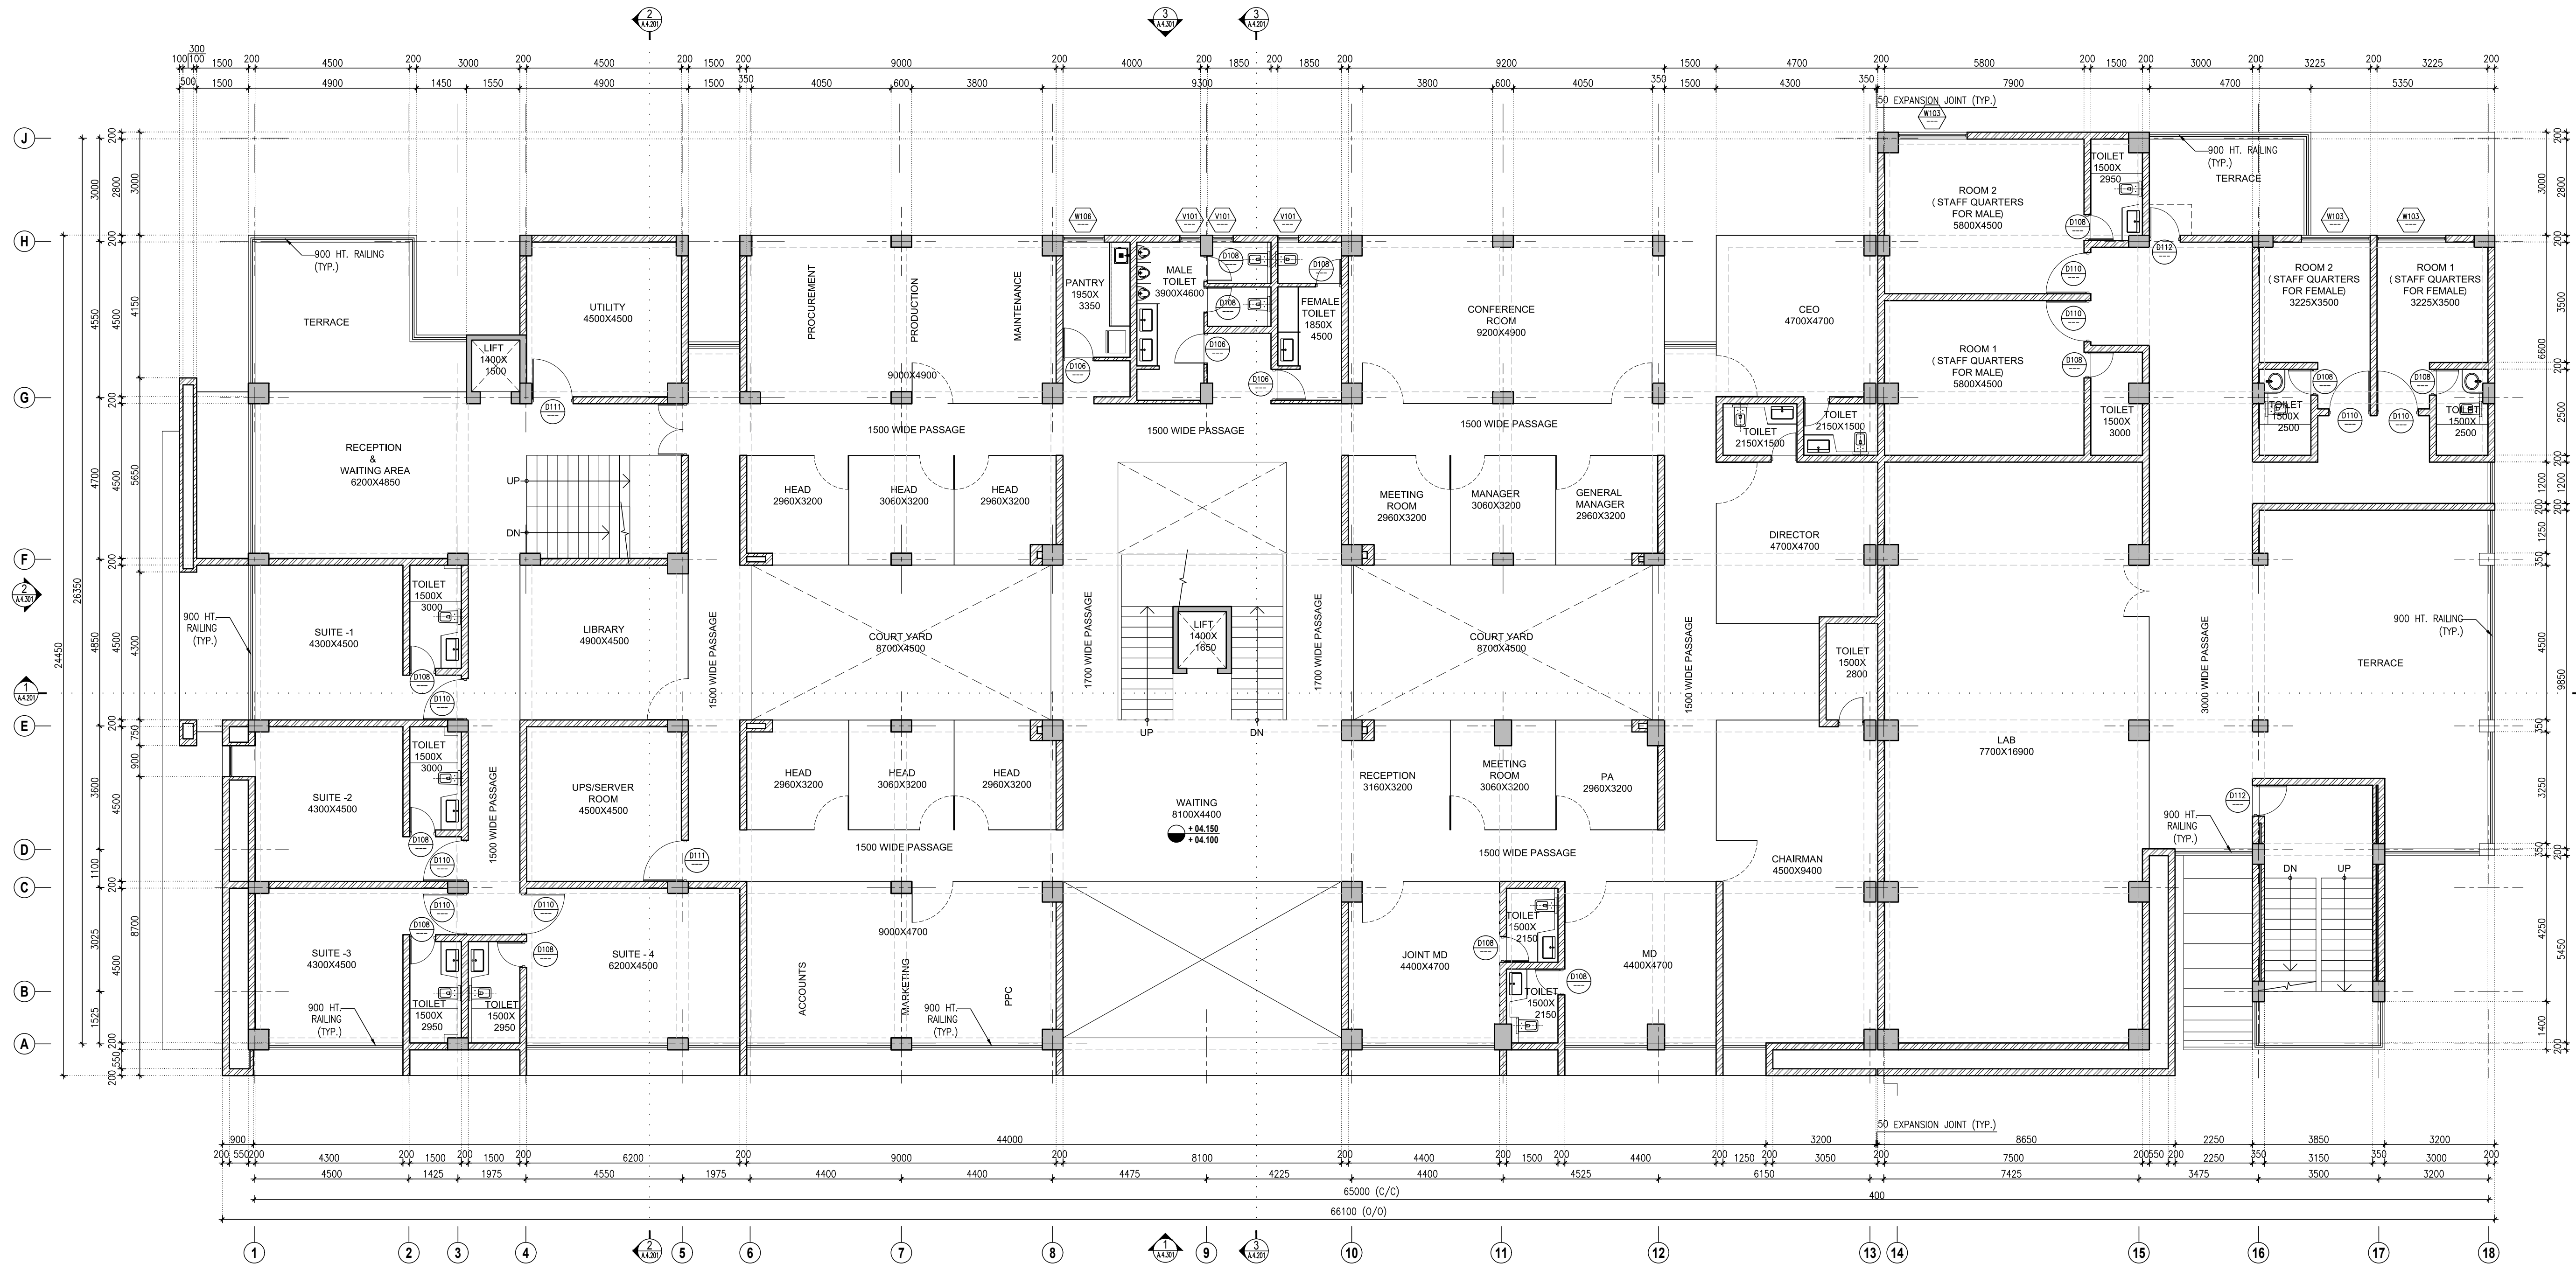


1 FIRST FLOOR PLAN
SCALE 1:100

FOR TENDER

NO.	DATE	DESCRIPTION	DRAWN BY	CHECKED BY
R0				

REVISION HISTORY

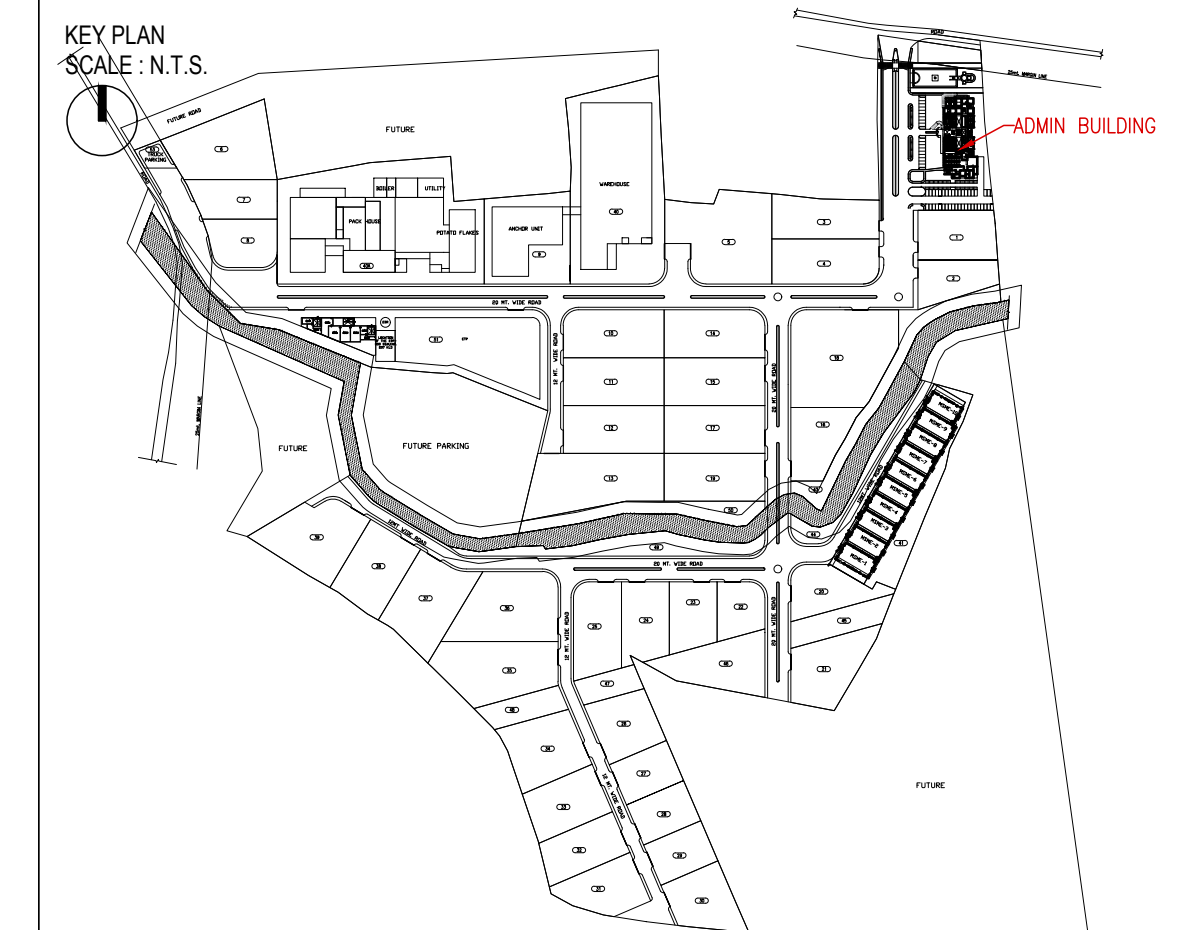

REFERENCE DRAWINGS :

- 01. ARCHITECTURAL : -
- 02. STRUCTURAL : -
- 03. HVAC : -
- 04. ELECTRICAL : -
- 05. UTILITIES : -

FIRST FLOOR PLAN

ADMIN BUILDING

PMC
Technopak Advisors Pvt. Ltd.
Gurgaon.

fanidhar
MEGA FOOD PARK - AT MUDARDA, MEHSANA
khut se bazaar tak...

PROJECT NO.	SCALE :	DRAWN :	ANAND
2017	AS NOTED	CHECKED:	DARSH
	DATE :	APPROVED:	KINJAL
	08-06-2018	COORDINATION CHECKED:	NITESH

vms ENGINEERING & DESIGN SERVICES (P) LTD.
CHITRAKOOT FLATS, BEHIND TIMES OF INDIA, OFF ASHRAM ROAD, AHMEDABAD-380 009. PHONE: +91 (079) 2658 8829/4488, 40228236
ENGINEERING + ARCHITECTURE FAX: +91 (079) 2668 3696 WWW.VMSCONSULTANTS.COM

SHEET SIZE	DRAWING NO.	TENDER	REVISION:
600x1000	T.A.42.102	T	R0