



NOTE :-
FOR AUTOCAD DRAWING PLEASE CONTACT :-
KARISHMA SUTARIYA
EMAIL ID :- karishma@vmsconsultants.com

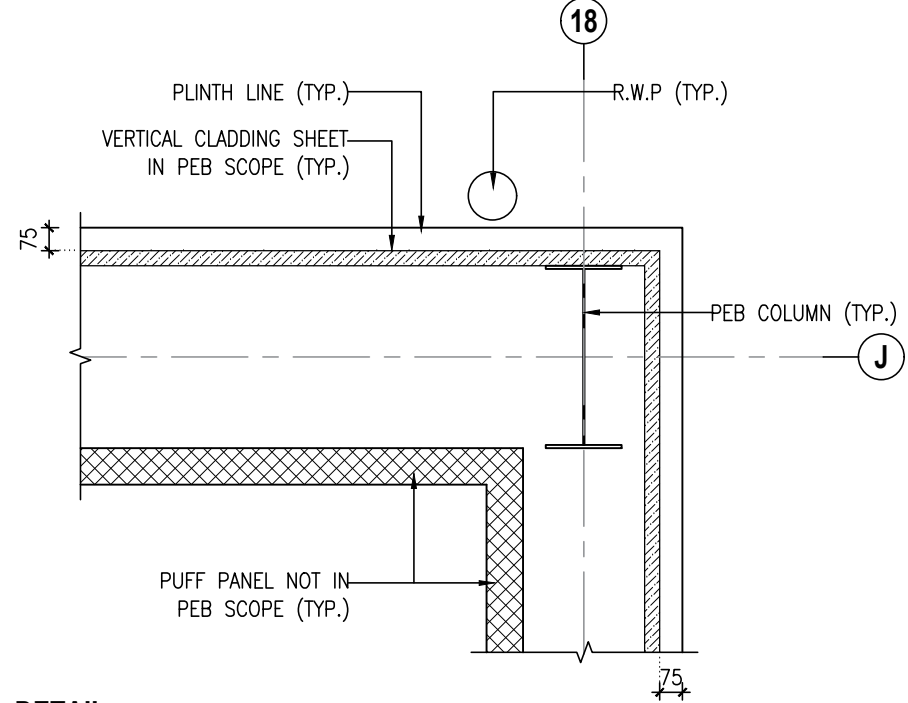

2 DETAIL
 SCALE: 1:25

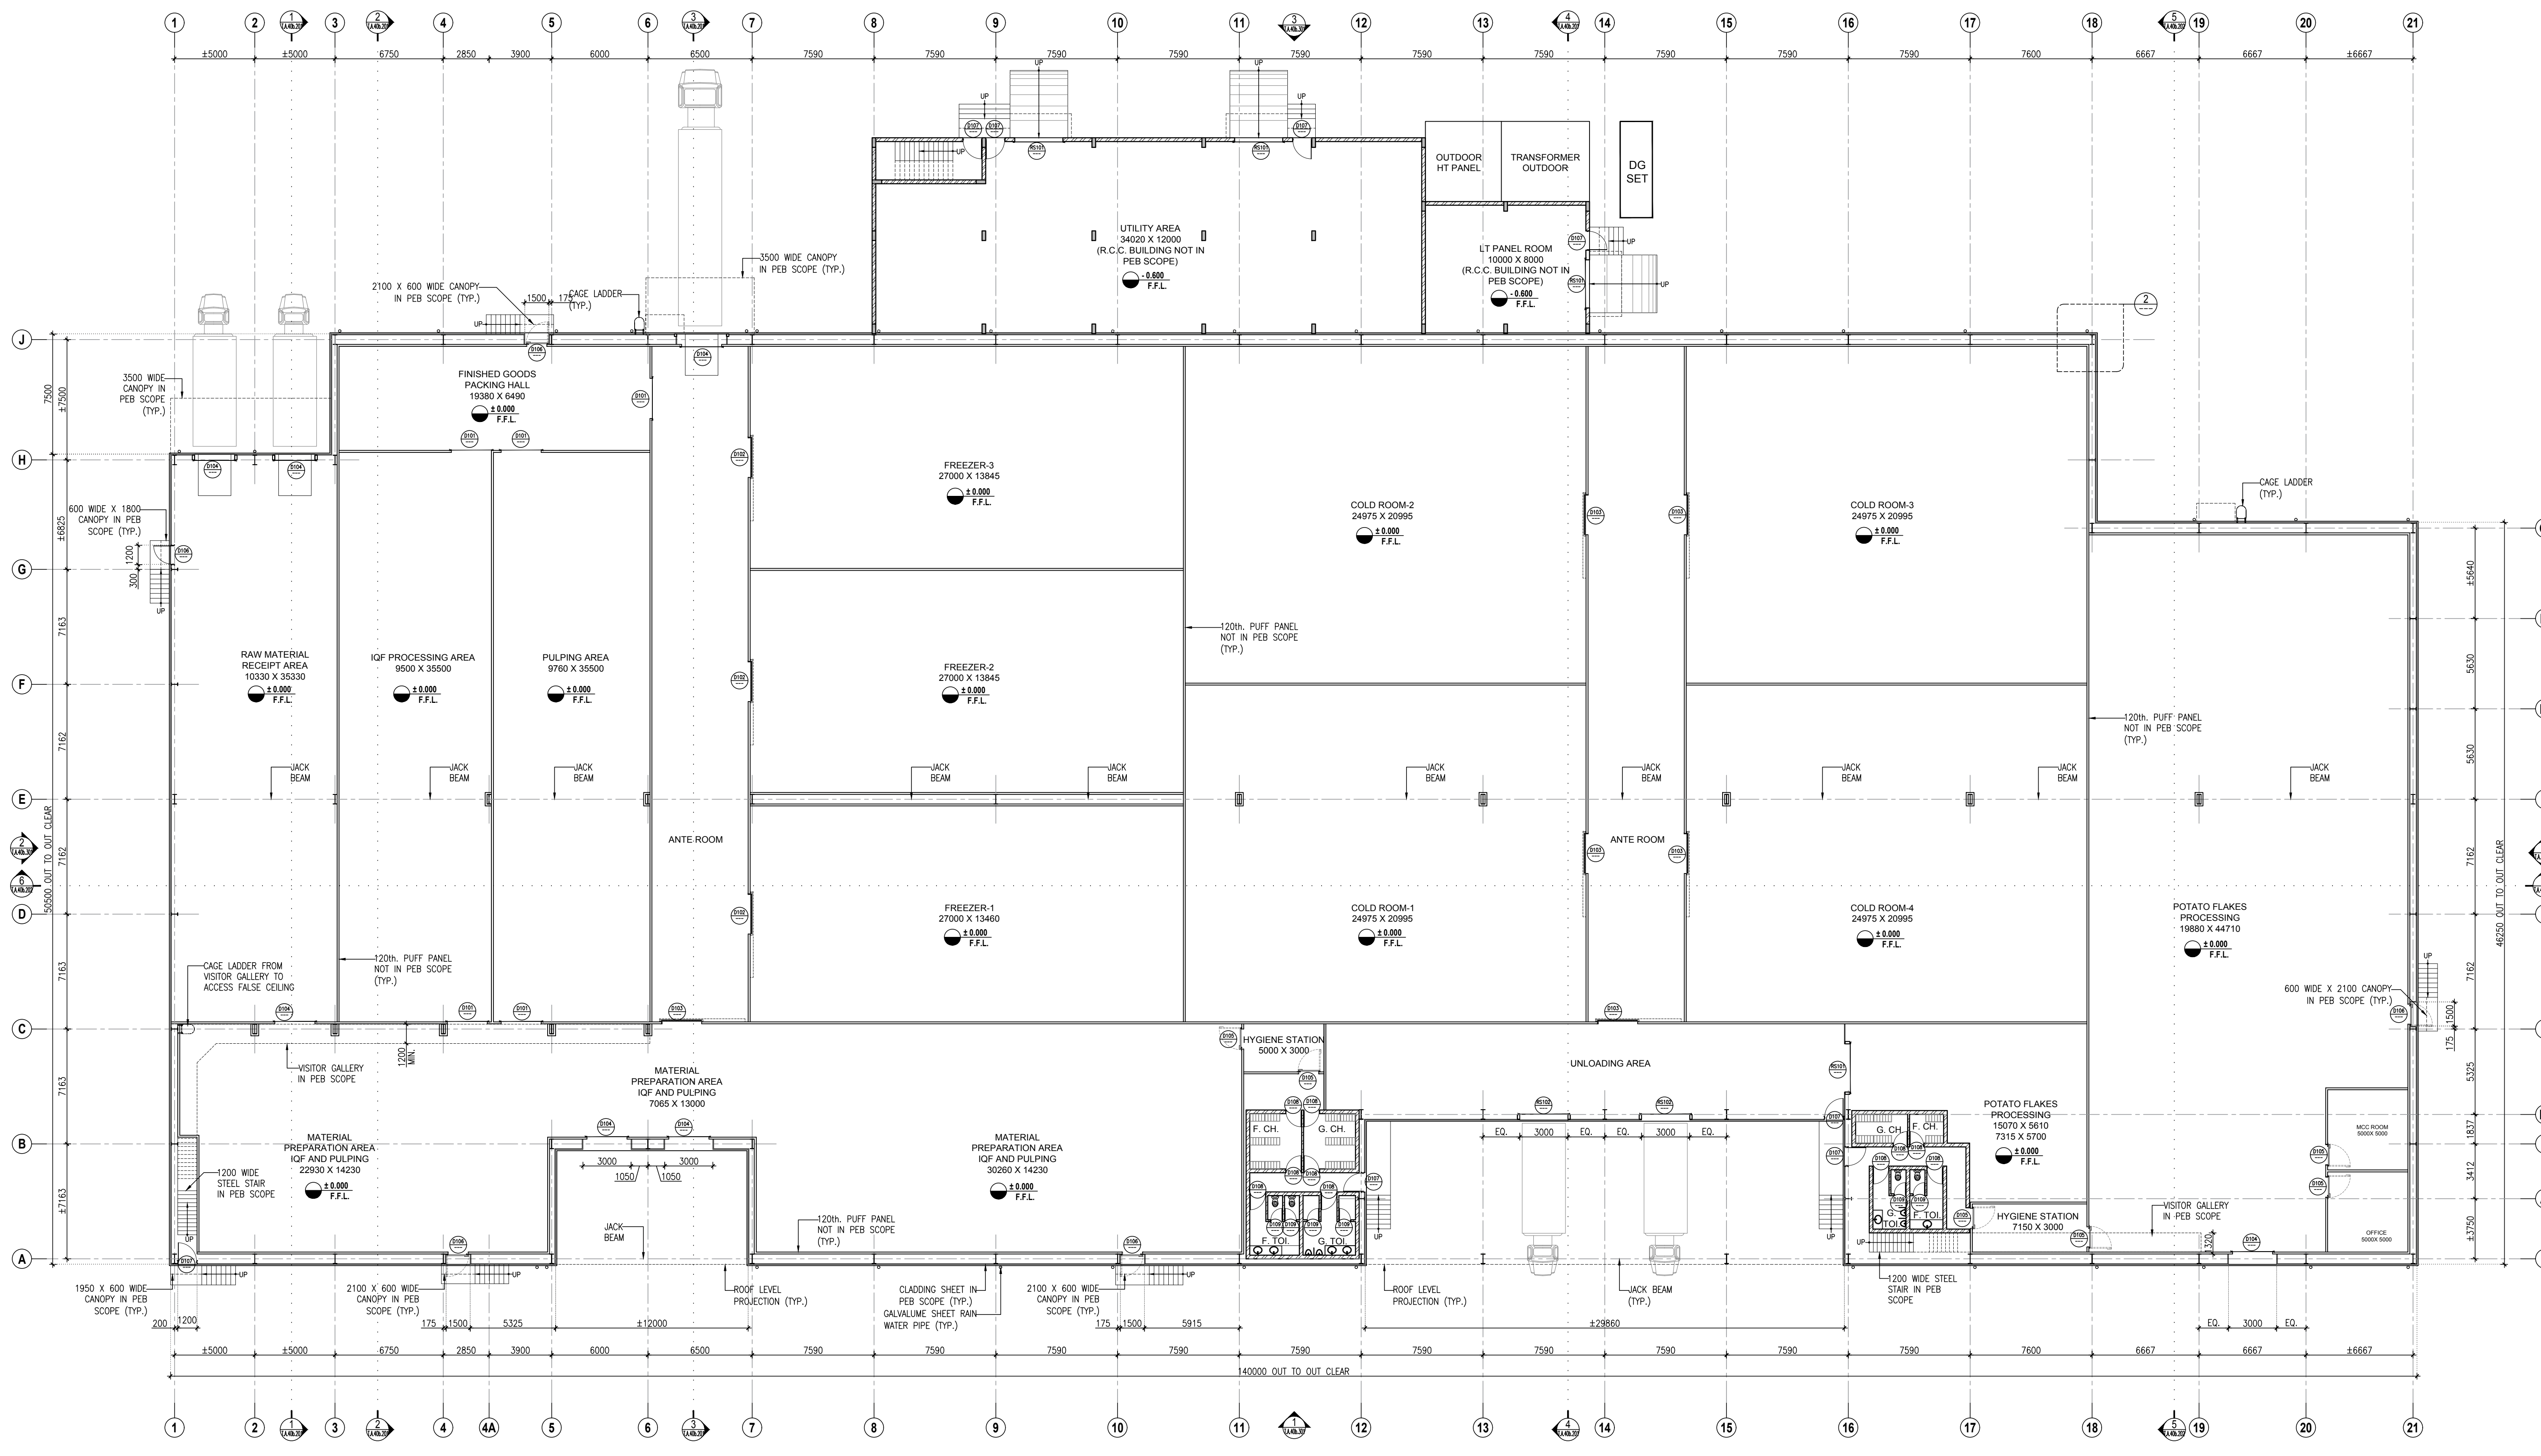

1 GROUND FLOOR PLAN
 SCALE: 1:200


GENERAL NOTES :

1. ALL THE DIMENSIONS ARE UNFINISHED DIMENSIONS.
2. ALL DIMENSIONS ARE IN MM AND LEVELS ARE IN MT, UNLESS OTHERWISE MENTIONED.
3. ALL THE DIMENSIONS SHALL BE READ & NOT TO BE MEASURED.
4. IN CASE OF ANY DISCREPANCY, BRING IT TO THE NOTICE OF THE ARCHITECT IMMEDIATELY.
5. DETAIL DRAWING PRECEDES THE GENERAL DRAWING.

IMPORTANT NOTES :

1. DETAILS SHOWN IN THIS DRAWING ARE FOR TENDER ONLY AND PROVIDE GENERAL IDEA OF THE PROPOSED BLOCK. THEY ARE NOT TO BE CONSIDERED AS EXHAUSTIVE AND EXACT REPRESENTATIVE OF THE PROPOSED BLOCK.
2. NO BRACING ARE ALLOWED ON GRID-E.
3. BRACING/TILES ARE ALLOWED ON PERIPHERY OF THE BUILDING. HOWEVER, THE BRACINGS/TIES SHALL NOT BE ALLOWED AT DOOR AND ROLLING SHUTTER.
4. LEAK PROOF CONNECTIONS AND JOINERY SHALL BE IN SCOPE OF PEB VENDOR.
5. SUPPORTING STRUCTURE OF ROLLING SHUTTER, DOCK SHELTER, PIPE RACK AND ELECTRICAL CABLE RACK SHALL BE IN SCOPE OF PEB VENDOR.
6. TENDERER SHALL VISIT THE SITE AND GET THOROUGHLY ACQUAINTED WITH THE SITE CONDITION BEFORE SUBMITTING THE BID.

STANDARD DRAWING SYMBOLS:

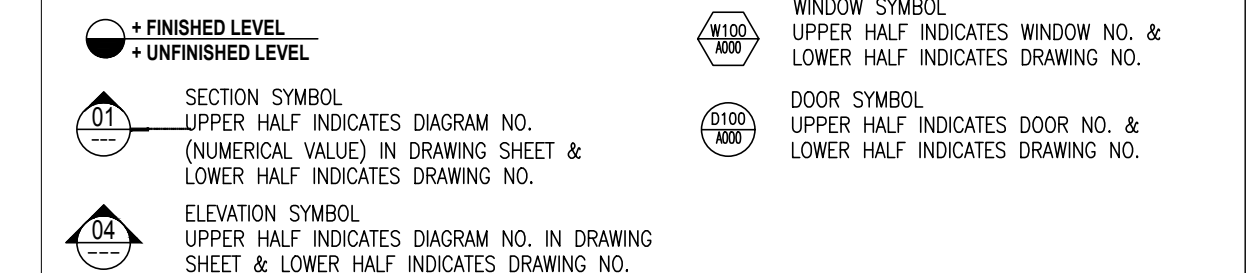

GRAPHIC LEGEND :




SCHEDULE OF OPENINGS:

| MKD. | SIZE | SILL HT. | REMARKS |
|-------|-------------|----------|--|
| RS101 | 3000 X 4000 | --- | MECHANICALLY OPERATED M.S. ROLLING SHUTTERS. |
| RS102 | 3000 X 3000 | --- | MECHANICALLY OPERATED M.S. ROLLING SHUTTERS. |
| D101 | 2500 X 3000 | --- | INSULATED HIGH SPEED ROLL UP DOOR |
| D102 | 2500 X 3000 | --- | FREEZER SLIDING DOOR |
| D103 | 2500 X 3000 | --- | SLIDING DOOR |
| D104 | 2500 X 3000 | --- | ROLL UP SECTIONAL DOOR |
| D105 | 1200 X 2100 | --- | INSULATED HINGED DOOR |
| D106 | 1200 X 2100 | --- | FIRE DOOR |
| D107 | 1200 X 2100 | --- | G.L. OPENABLE DOOR |
| D108 | 1000 X 2100 | --- | ALUMINUM FRAME WITH FLUSH DOOR |
| D109 | 750 X 2100 | --- | ALUMINUM FRAME WITH FLUSH DOOR |
| D110 | 1000 X 2100 | --- | G.L. OPENABLE DOOR |

FOR TENDER

| NO. | DATE | DESCRIPTION | DRAWN BY | CHECKED BY |
|-----|----------|-------------------|----------|------------|
| R1 | 27-01-18 | GENERALLY REVISED | PARESH | KINJAL |

REVISION HISTORY

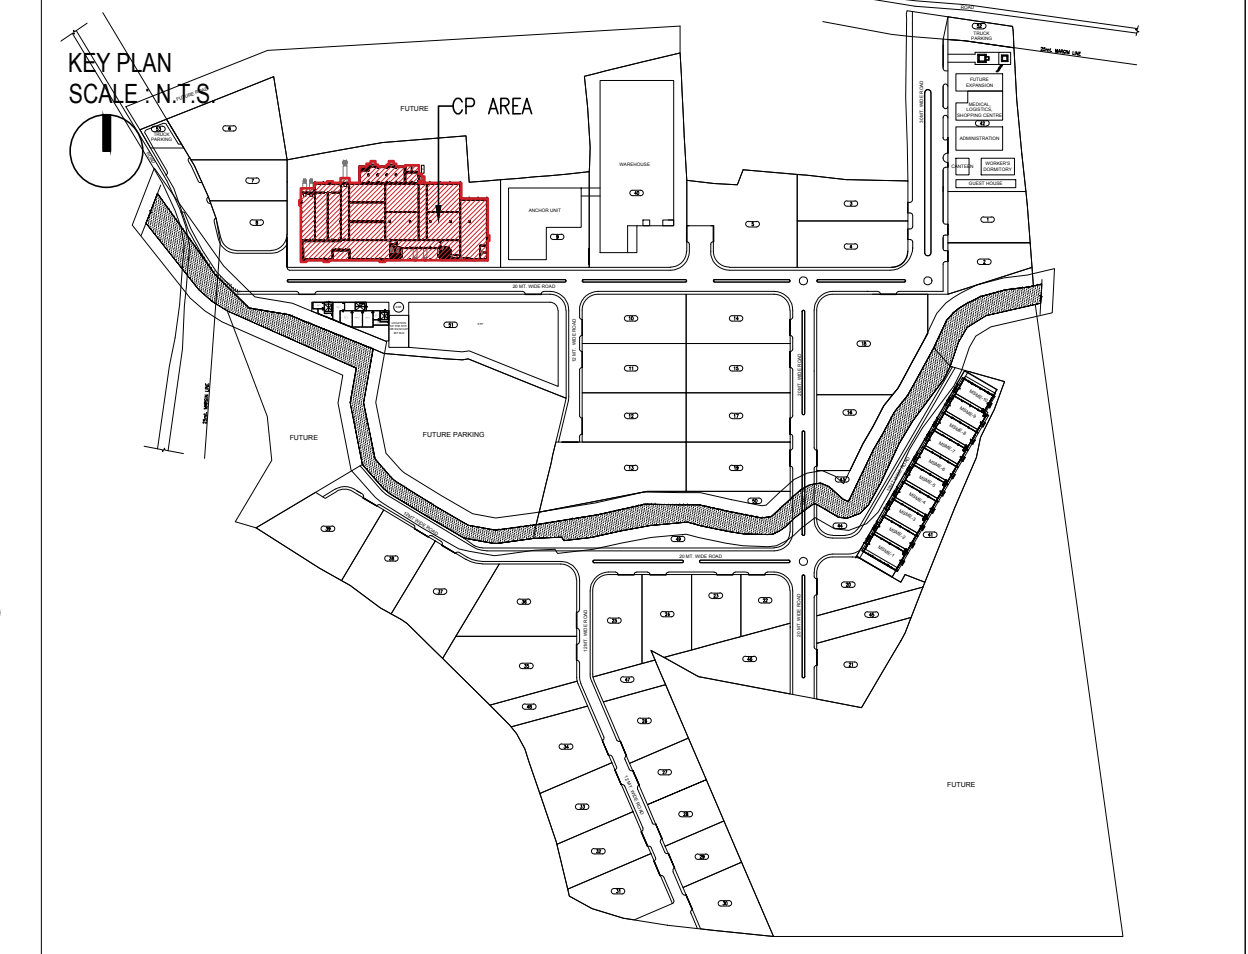

REFERENCE DRAWINGS :

- 01. ARCHITECTURAL :-
- 02. STRUCTURAL :-
- 03. HVAC :-
- 04. ELECTRICAL :-
- 05. UTILITIES :-

GROUND FLOOR PLAN

CP AREA
 PMC
Technopak Advisors Pvt. Ltd.
Gurgaon.

fanidhar
MEGA FOOD PARK - AT MUDARDA, MEHSANA
kheta se bazaar tak...

| | | | |
|-------------|--------|-----------------------|--------|
| PROJECT NO. | SCALE: | DRAWN : | PARESH |
| 2017 | 1:200 | CHECKED: | PARESH |
| DATE: | | APPROVED: | NITESH |
| | | COORDINATION CHECKED: | NITESH |

vms ENGINEERING & DESIGN SERVICES (P) LTD.
 CHITRAKOOT PLATS, BEHIND TIMES OF INDIA, OFF ASHRAM ROAD,
 AHMEDABAD-380 003. PHONE: +91 (079) 2658-8204/88, 4228236
 FAX: +91 (079) 2658 3596 WWW.VMSCONSULTANTS.COM

| | | | |
|------------|--------------------------|-----------|-----------|
| SHEET SIZE | DRAWING NO. | TENDER | REVISION: |
| 1 | --- T.A.40b.101 T | R1 | |