


NOTE :-
FOR AUTOCAD DRAWING PLEASE CONTACT :-
KARISHMA SUTARIYA
EMAIL ID :- karishma@vmsconsultants.com

- GENERAL NOTES :**
1. ALL THE DIMENSIONS ARE UNFINISHED DIMENSIONS.
 2. ALL DIMENSIONS ARE IN MM AND LEVELS ARE IN MT, UNLESS OTHERWISE MENTIONED.
 3. ALL THE DIMENSIONS SHALL BE READ & NOT TO BE MEASURED.
 4. IN CASE OF ANY DISCREPANCY, BRING IT TO THE NOTICE OF THE ARCHITECT IMMEDIATELY.
 5. DETAIL DRAWING PRECEDES THE GENERAL DRAWING.


- STANDARD DRAWING SYMBOLS:**
- FINISHED LEVEL
 - UNFINISHED LEVEL
 - 01 SECTION SYMBOL (UPPER HALF INDICATES DIAGRAM NO. (NUMERICAL VALUE) IN DRAWING SHEET & LOWER HALF INDICATES DRAWING NO.)
 - 02 DOOR SYMBOL (UPPER HALF INDICATES DOOR NO. & LOWER HALF INDICATES DRAWING NO.)
 - 03 ELEVATION SYMBOL (UPPER HALF INDICATES DIAGRAM NO. IN DRAWING SHEET & LOWER HALF INDICATES DRAWING NO.)
 - WINDOW SYMBOL (UPPER HALF INDICATES WINDOW NO. & LOWER HALF INDICATES DRAWING NO.)

- GRAPHIC LEGEND :**
- BRICK WALL CUT IN PLAN/SECTION.
 - RCC COLUMN CUT IN PLAN.

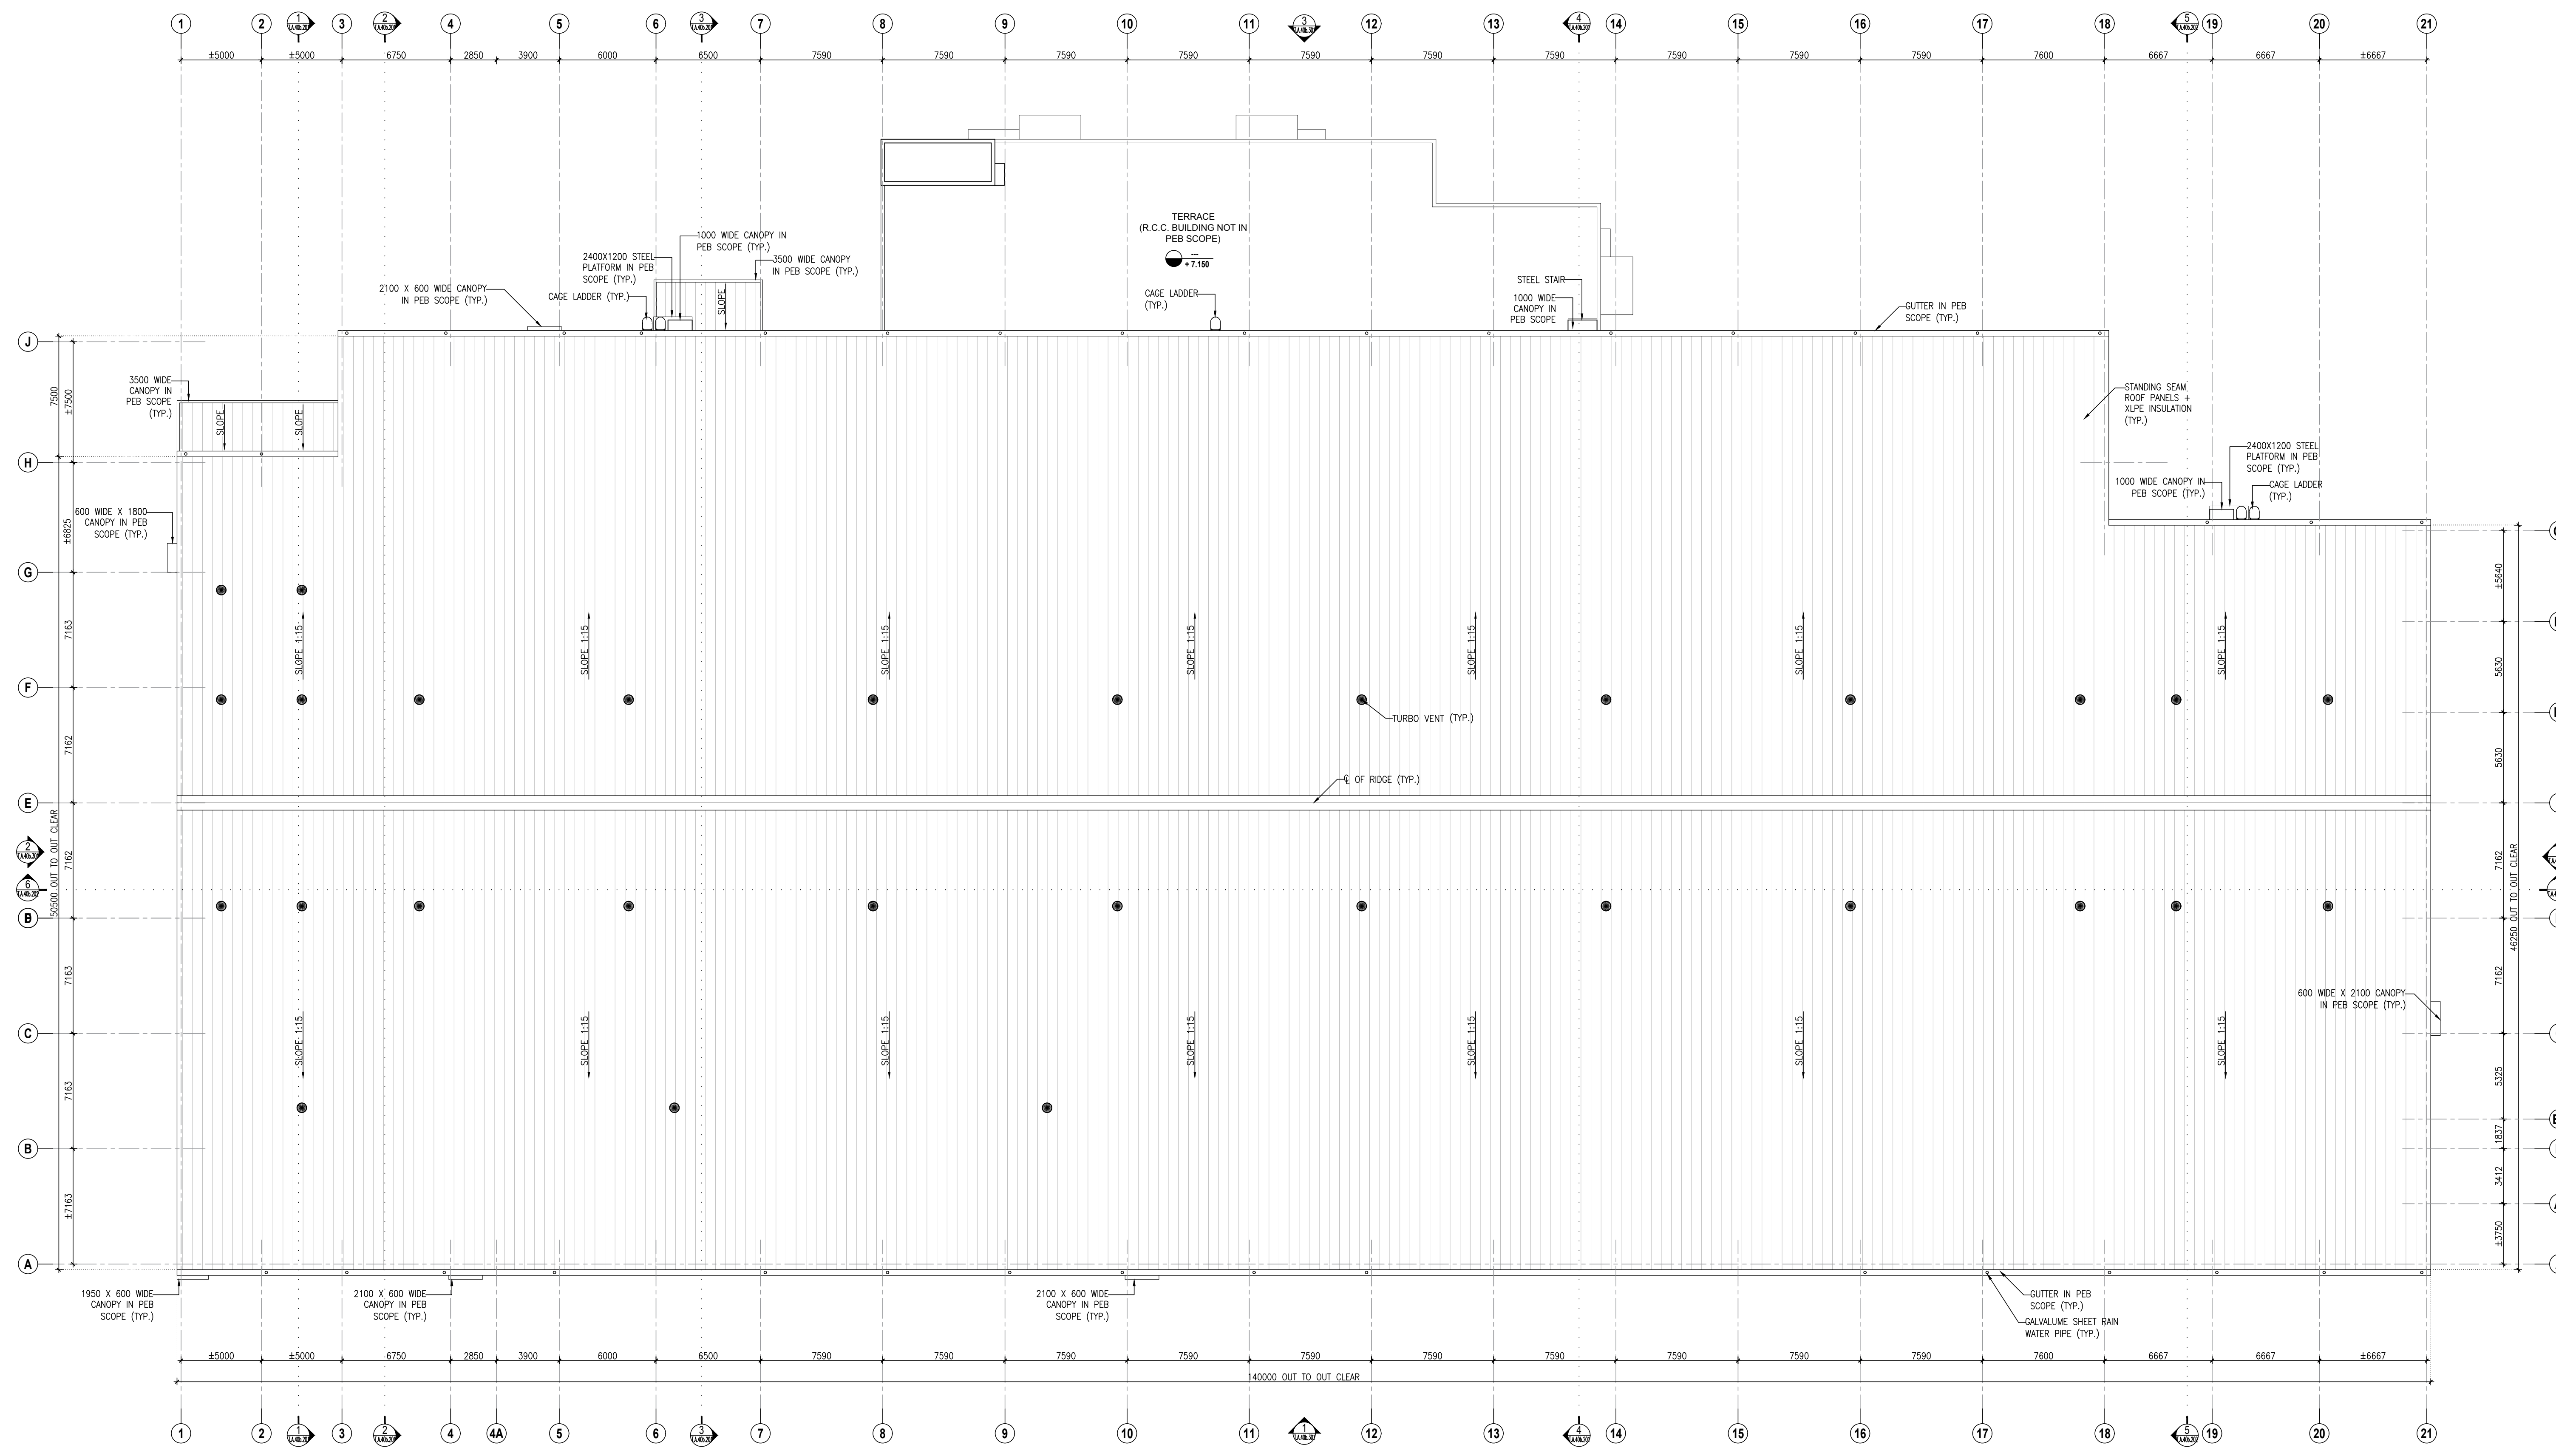

FOR TENDER

R1	27-01-18	GENERALLY REVISED	PARESH	KINJAL
NO.	DATE	DESCRIPTION	DRAWN BY	CHECKED BY

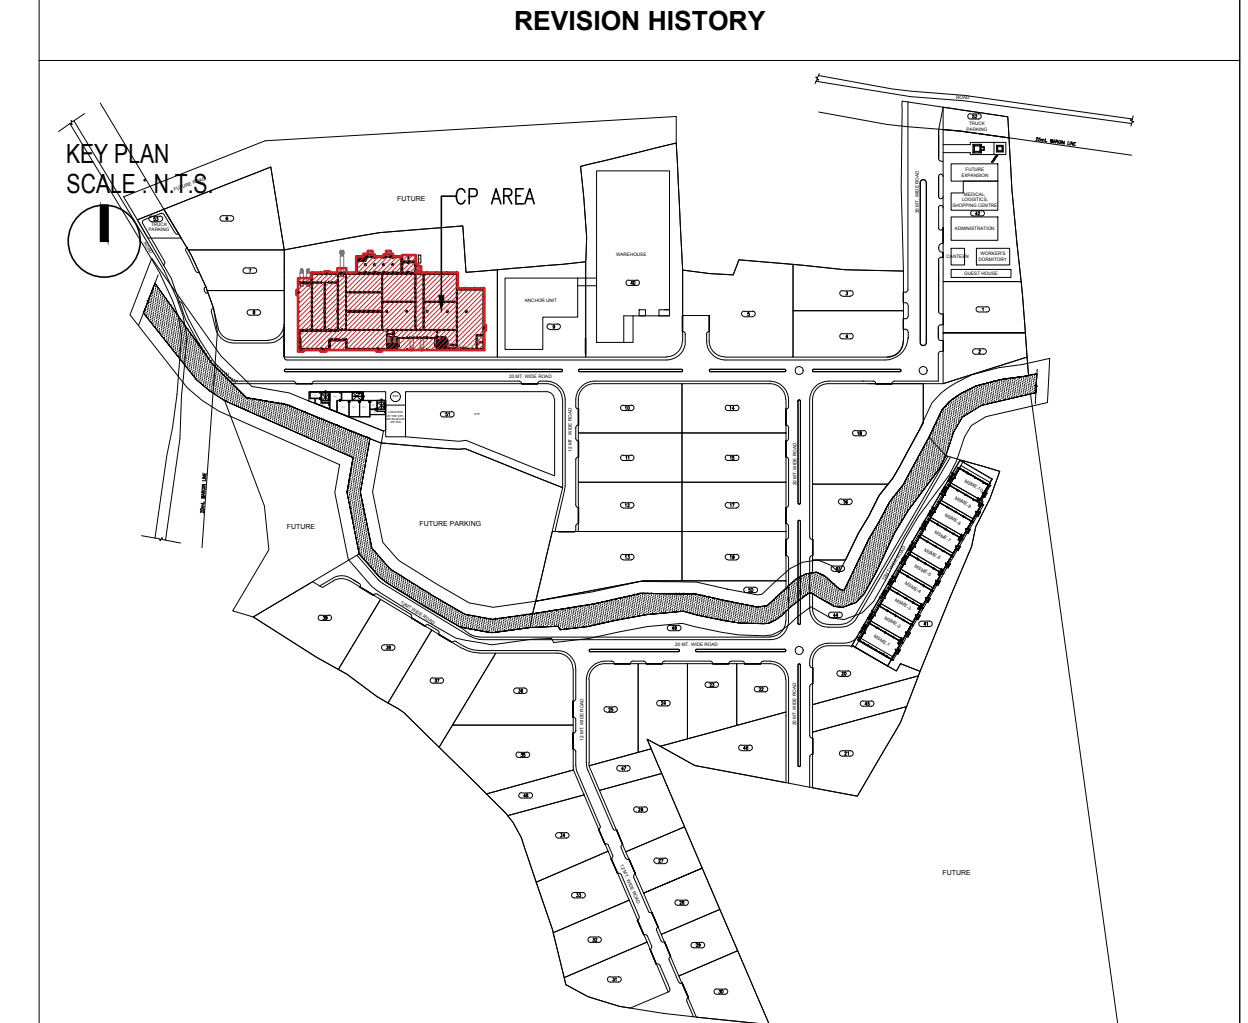

- REFERENCE DRAWINGS :**
- 01 ARCHITECTURAL :-
 - 02 STRUCTURAL :-
 - 03 HVAC :-
 - 04 ELECTRICAL :-
 - 05 UTILITIES :-

ROOF PLAN
CP AREA
 PMC
Technopak Advisors Pvt. Ltd.
Gurgaon.

fanidhar
MEGA FOOD PARK - AT MUDARDA, MEHSANA
khēt se bazaar tak...

PROJECT NO.	SCALE:	DRAWN :	PARESH
2017	1:200	CHECKED:	PARESH
DATE:	APPROVED:	COORDINATION CHECKED:	NITESH
18-01-2018			

vms ENGINEERING & DESIGN SERVICES (P) LTD.
 CHITRAKOOT FLATS, BEHIND TIMES OF INDIA, OFF ASHRAM ROAD, AHMEDABAD-380 009. PHONE: +91 (079) 2658-8204/488. 40236236
 FAX: +91 (079) 2658 3596 WWW.VMSCONSULTANTS.COM

1 ROOF FLOOR PLAN
 SCALE: 1:200

SHEET SIZE	DRAWING NO.	TENDER	REVISION:
---	T.A.40b.102	T	R1