

THIS DRAWING & DESIGN IS THE SOLE PROPERTY OF VMS & SHALL NOT BE COPIED, TRACED OR REPRODUCED BY ANY MEANS WITHOUT PRIOR WRITTEN CONSENT OF THE FIRM.

**GENERAL NOTES :**

1. ALL THE DIMENSIONS ARE UNFINISHED DIMENSIONS.
2. ALL DIMENSIONS ARE IN MM AND LEVELS ARE IN MT, UNLESS OTHERWISE MENTIONED.
3. ALL THE DIMENSIONS SHALL BE READ & NOT TO BE MEASURED.
4. IN CASE OF ANY DISCREPANCY, BRING IT TO THE NOTICE OF THE ARCHITECT IMMEDIATELY.
5. DETAIL DRAWING PRECEDES THE GENERAL DRAWING

**IMPORTANT NOTE :**

**STANDARD DRAWING SYMBOLS:**

- FINISHED LEVEL  
+ UNFINISHED LEVEL
- SECTION SYMBOL  
UPPER HALF INDICATES DIAGRAM NO. (NUMERICAL VALUE) IN DRAWING SHEET & LOWER HALF INDICATES DRAWING NO.
- ELEVATION SYMBOL  
UPPER HALF INDICATES DIAGRAM NO. IN DRAWING SHEET & LOWER HALF INDICATES DRAWING NO.
- WINDOW SYMBOL  
UPPER HALF INDICATES WINDOW NO. & LOWER HALF INDICATES DRAWING NO.
- DOOR SYMBOL  
UPPER HALF INDICATES DOOR NO. & LOWER HALF INDICATES DRAWING NO.

**GRAPHIC LEGEND :**

- MASONRY CUT IN PLAN/SECTION.
- RCC COLUMN CUT IN PLAN.

**FOR TENDER**

NO.	DATE	DESCRIPTION	DRAWN BY	CHECKED BY

**REVISION HISTORY**

KEY PLAN  
SCALE: N.T.S.



**REFERENCE DRAWINGS :**

- 01. ARCHITECTURAL : -
- 02. STRUCTURAL : -
- 03. HVAC : -
- 04. ELECTRICAL : -
- 05. UTILITIES : -

**GROUND FLOOR PLAN & SECTION  
SORTING LINE & DRY WARE HOUSE**

**PRIMARY PROCESSING CENTER KARJAN, DIST:-VADODARA**


PMC  
**Technopak Advisors Pvt. Ltd.  
Gurgaon.**

**fanidhar**  
**MEGA FOOD PARK** – AT MUDARDA, MEHSANA  
*khet se bazaar tak...*


PROJECT NO. <b>2017</b>	SCALE : AS NOTED	DRAWN : ANAND
DATE : 23-07-2018	CHECKED : ANAND	APPROVED : NITESH
	COORDINATION CHECKED : NITESH	

**vms** ENGINEERING + ARCHITECTURE  
VMS ENGINEERING & DESIGN SERVICES (P) LTD.  
CHITRAKOOT FLATS, BEHIND TIMES OF INDIA, OFF ASHRAM ROAD,  
AHMEDABAD-380 009. PHONE: +91 (079) 2658-8828/4488. 40228236  
FAX: +91 (079) 2658 3596 WWW.VMSCONSULTANTS.COM

SHEET SIZE	DRAWING NO.	TENDER	REVISION.
<b>A1</b>	<b>T.A.4.101</b>	<b>T</b>	<b>R0</b>

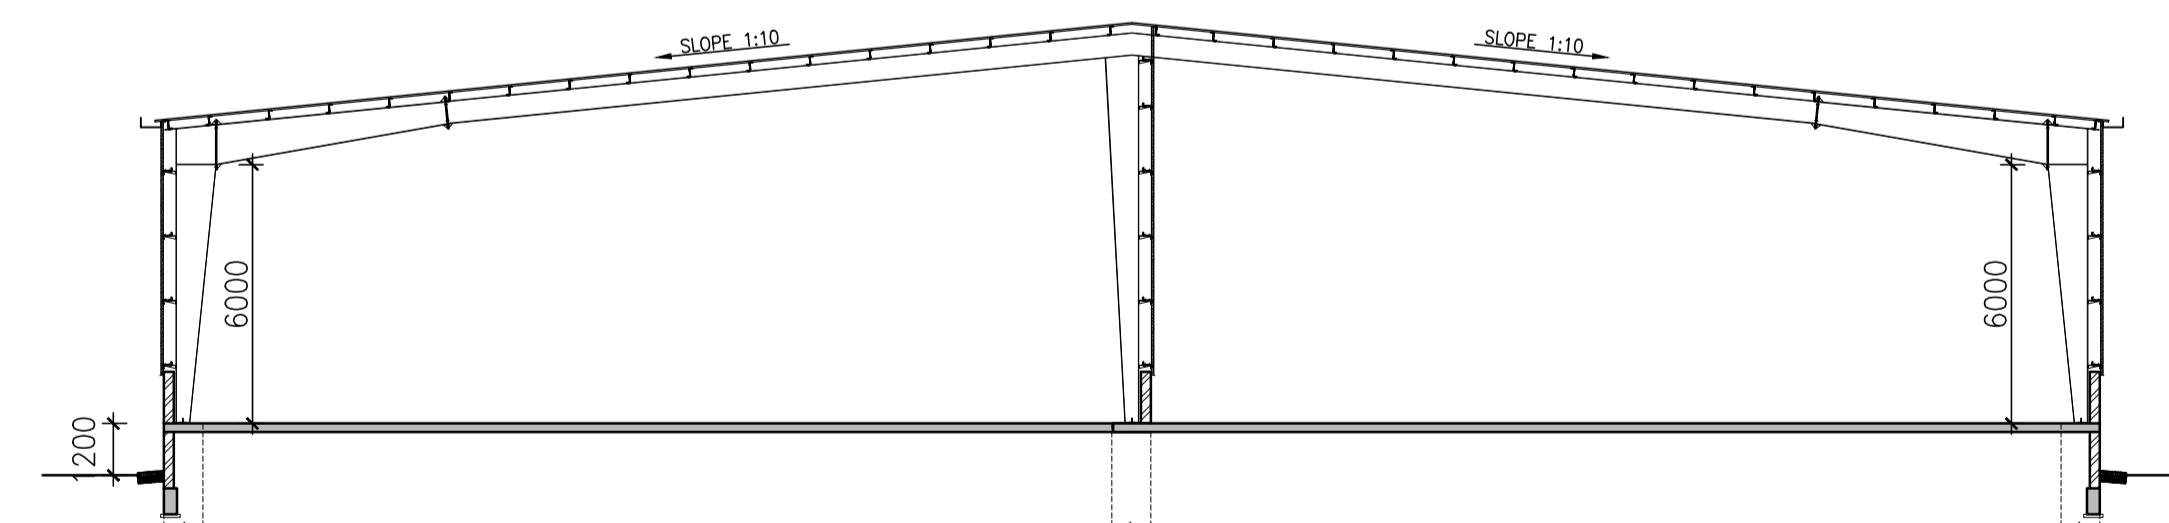

**2 SECTION**  
SCALE 1:150

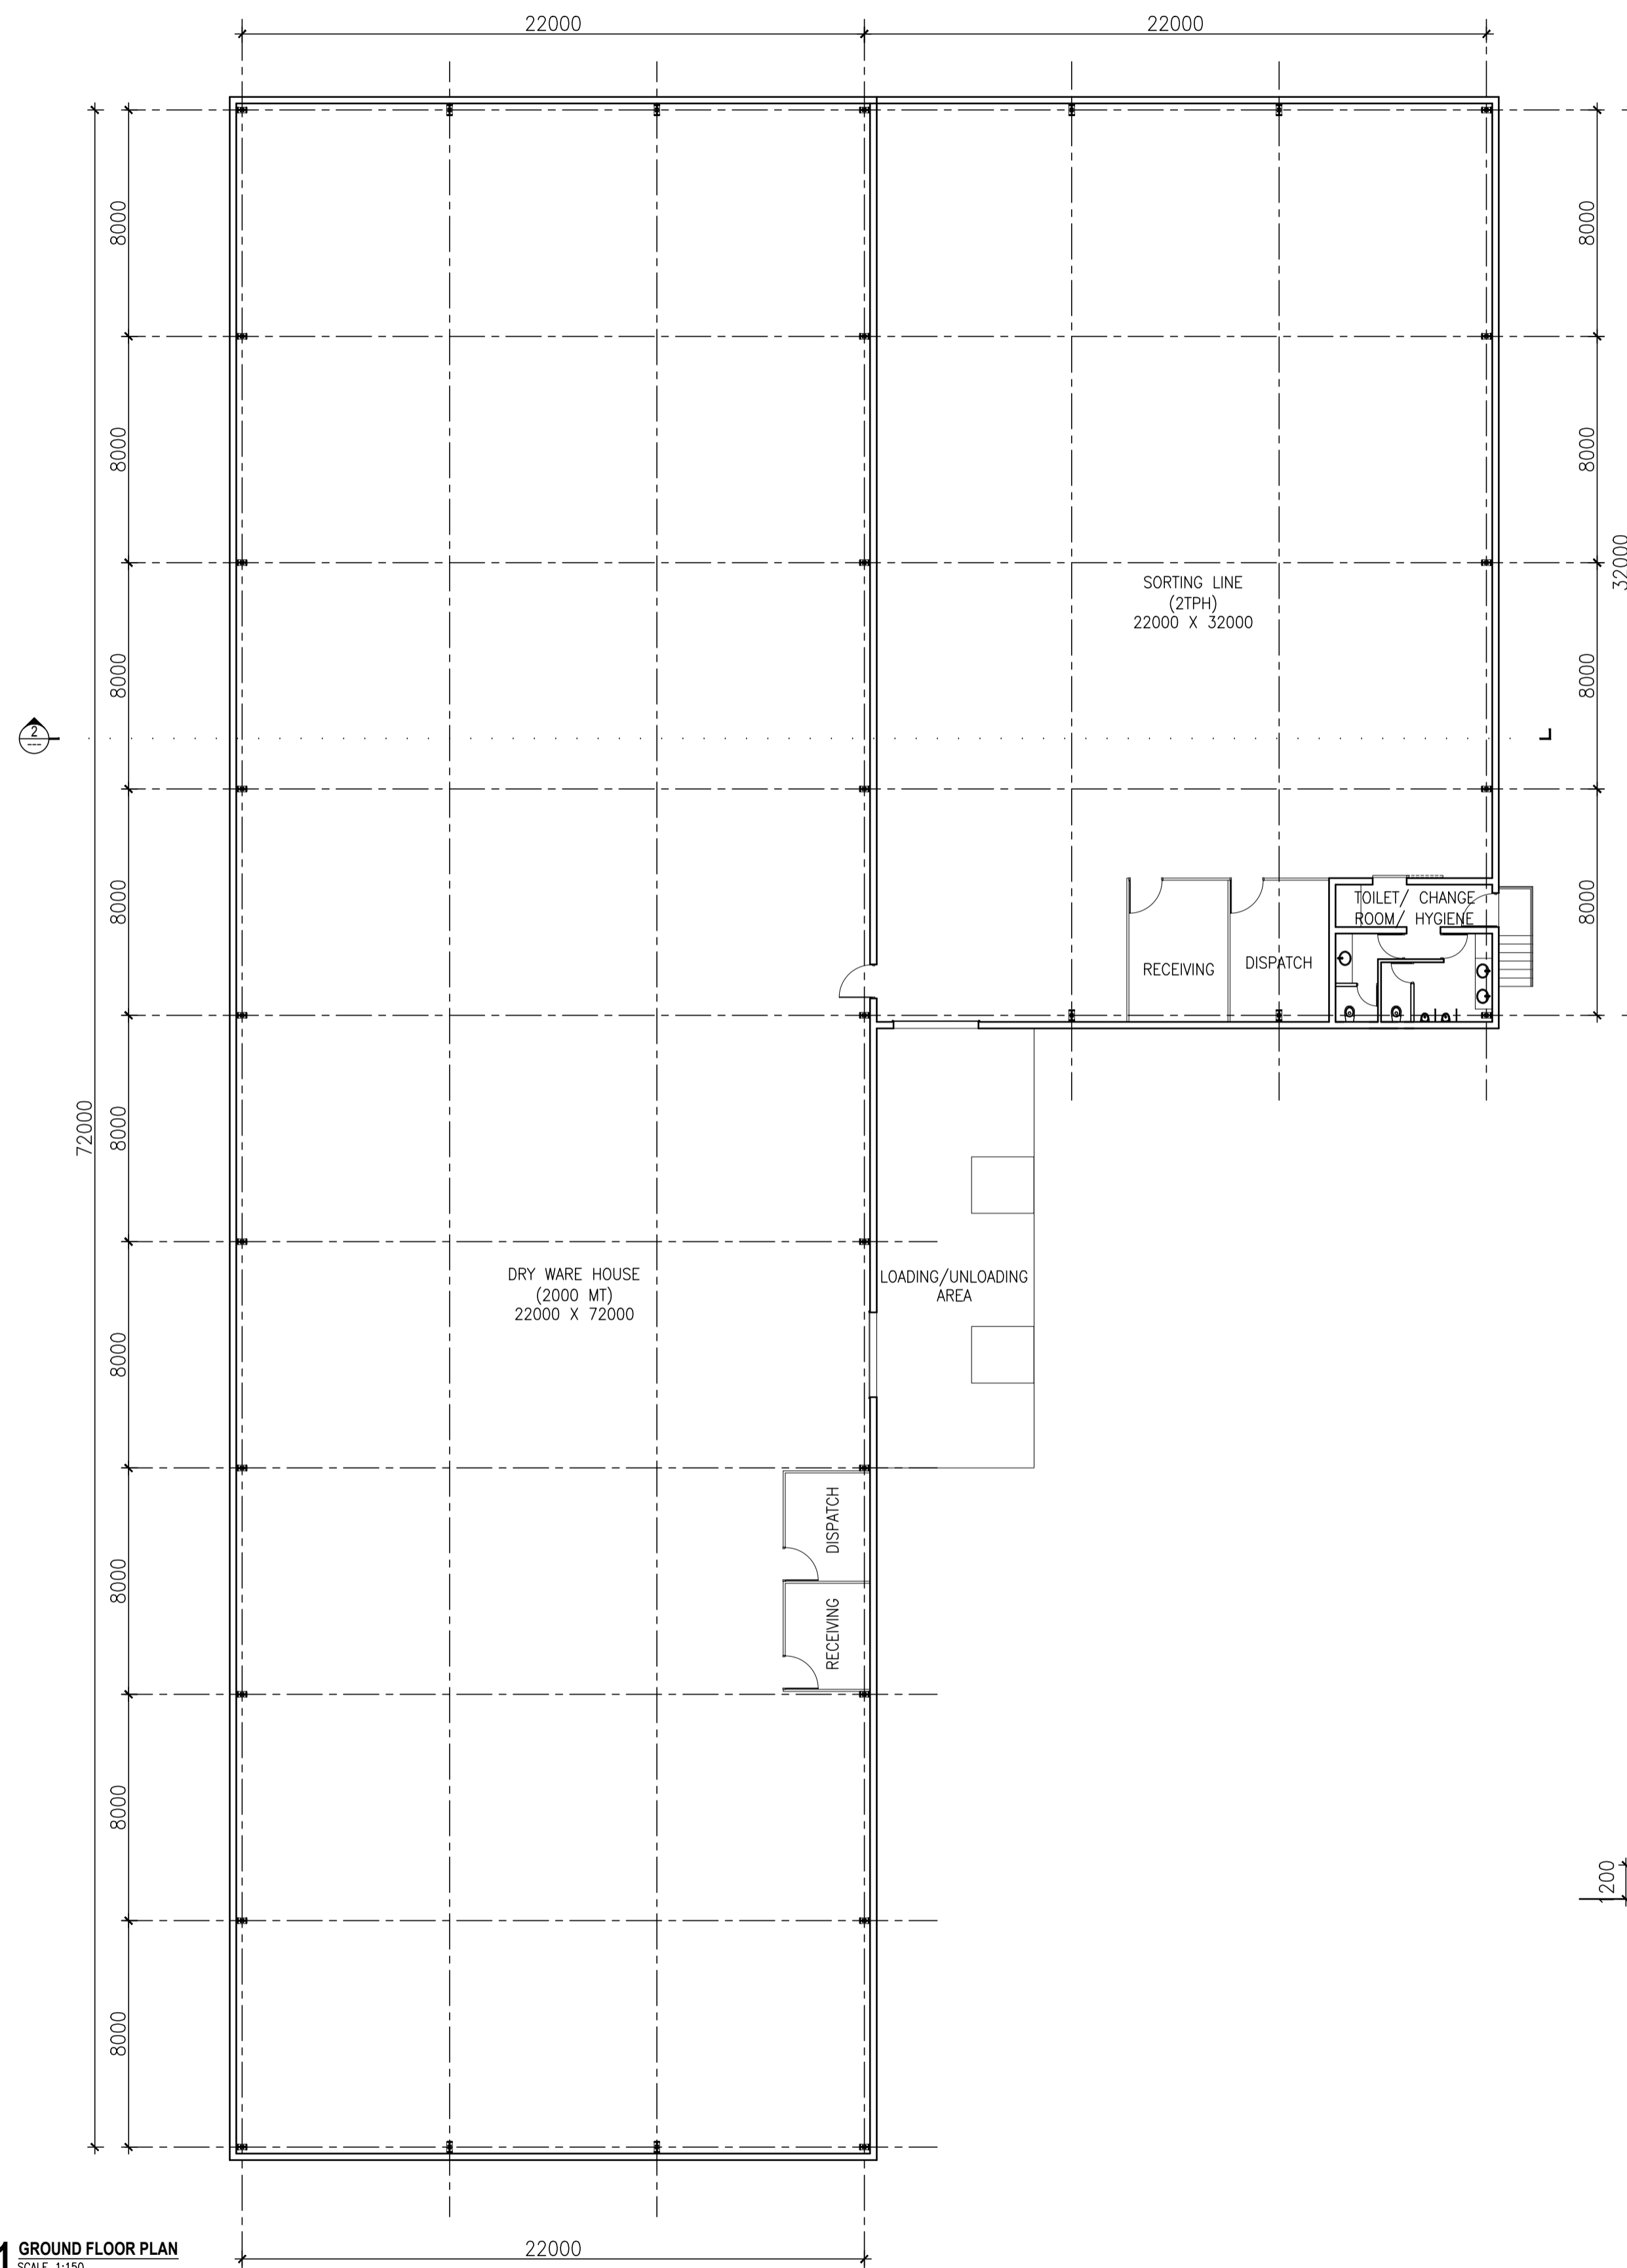

**1 GROUND FLOOR PLAN**  
SCALE 1:150