

THIS DRAWING & DESIGN IS THE SOLE PROPERTY OF VMS & SHALL NOT BE COPIED, TRACED OR REPRODUCED BY ANY MEANS WITHOUT PRIOR WRITTEN CONSENT OF THE FIRM.

GENERAL NOTES :

1. ALL THE DIMENSIONS ARE UNFINISHED DIMENSIONS.
2. ALL DIMENSIONS ARE IN MM AND LEVELS ARE IN MT, UNLESS OTHERWISE MENTIONED.
3. ALL THE DIMENSIONS SHALL BE READ & NOT TO BE MEASURED.
4. IN CASE OF ANY DISCREPANCY, BRING IT TO THE NOTICE OF THE ARCHITECT IMMEDIATELY.
5. DETAIL DRAWING PRECEDES THE GENERAL DRAWING

IMPORTANT NOTE :

STANDARD DRAWING SYMBOLS:

- FINISHED LEVEL
○ UNFINISHED LEVEL
- SECTION SYMBOL
UPPER HALF INDICATES DIAGRAM NO. (NUMERICAL VALUE) IN DRAWING SHEET & LOWER HALF INDICATES DRAWING NO.
- ELEVATION SYMBOL
UPPER HALF INDICATES DIAGRAM NO. IN DRAWING SHEET & LOWER HALF INDICATES DRAWING NO.
- WINDOW SYMBOL
UPPER HALF INDICATES WINDOW NO. & LOWER HALF INDICATES DRAWING NO.
- DOOR SYMBOL
UPPER HALF INDICATES DOOR NO. & LOWER HALF INDICATES DRAWING NO.

GRAPHIC LEGEND :

- MASONRY CUT IN PLAN/SECTION.
- RCC COLUMN CUT IN PLAN.

FOR TENDER

NO.	DATE	DESCRIPTION	DRAWN BY	CHECKED BY
REVISION HISTORY				

KEY PLAN
SCALE: N.T.S.



REFERENCE DRAWINGS :

- 01. ARCHITECTURAL : -
- 02. STRUCTURAL : -
- 03. HVAC : -
- 04. ELECTRICAL : -
- 05. UTILITIES : -

**GROUND FLOOR PLAN & SECTION
POSITIVE COLD STORAGE & VEG. SORTING
PRIMARY PROCESSING CENTER ANAND, DIST:-KHEDA**



PMC
**Technopak Advisors Pvt. Ltd.
Gurgaon.**

fanidhar
MEGA FOOD PARK – AT MUDARDA, MEHSANA
khet se bazaar tak...

PROJECT NO. 2017	SCALE : AS NOTED	DRAWN : ANAND
	DATE : 23-07-2018	CHECKED : ANAND
		APPROVED : NITESH
		COORDINATION CHECKED: NITESH

vms ENGINEERING + ARCHITECTURE
VMS ENGINEERING & DESIGN SERVICES (P) LTD.
CHITRAKOOT FLATS, BEHIND TIMES OF INDIA, OFF ASHRAM ROAD,
AHMEDABAD-380 009. PHONE: +91 (079) 2658-8828/4488. 40228236
FAX: +91 (079) 2658 3596 WWW.VMSCONSULTANTS.COM

SHEET SIZE	DRAWING NO.	TENDER	REVISION.
A1	T.A.5.101	T	R0

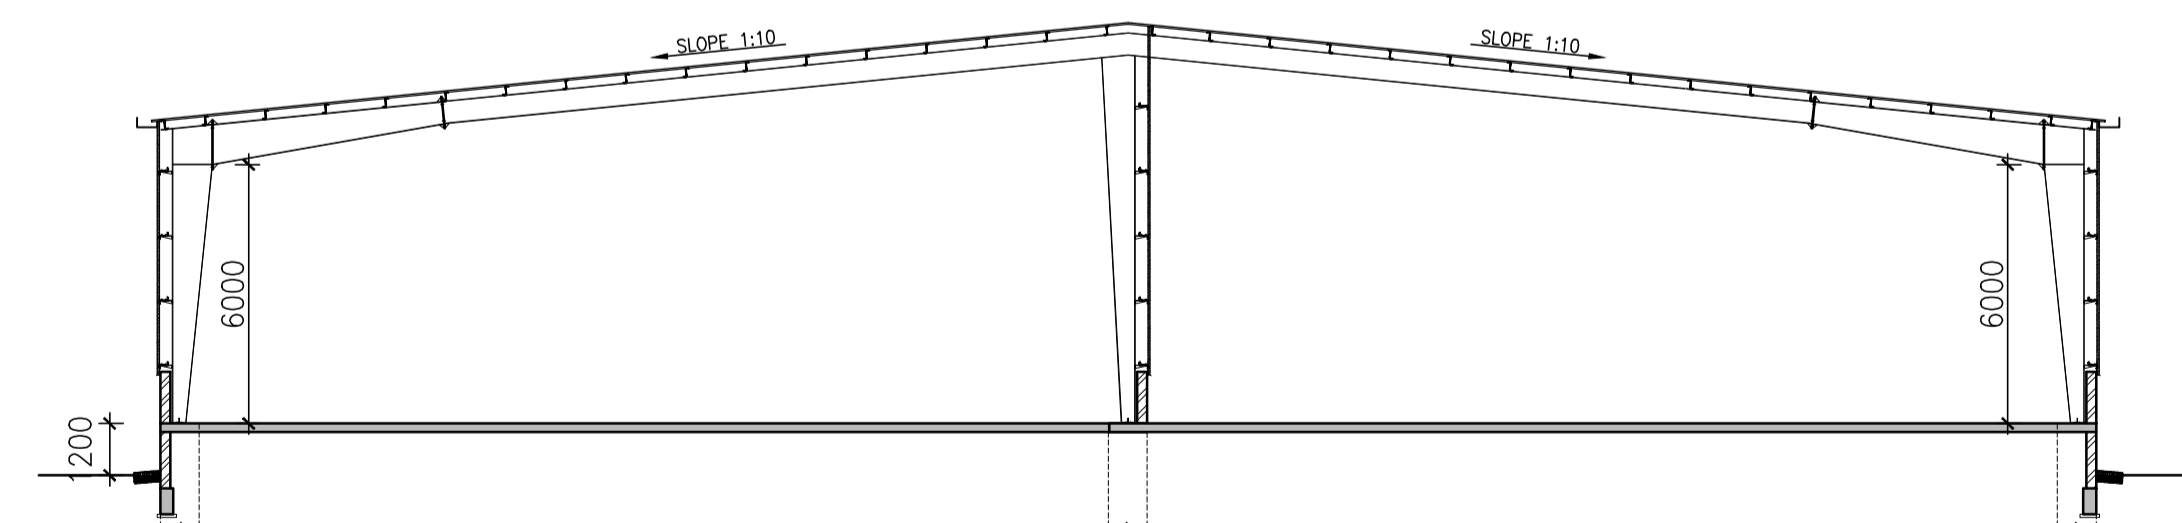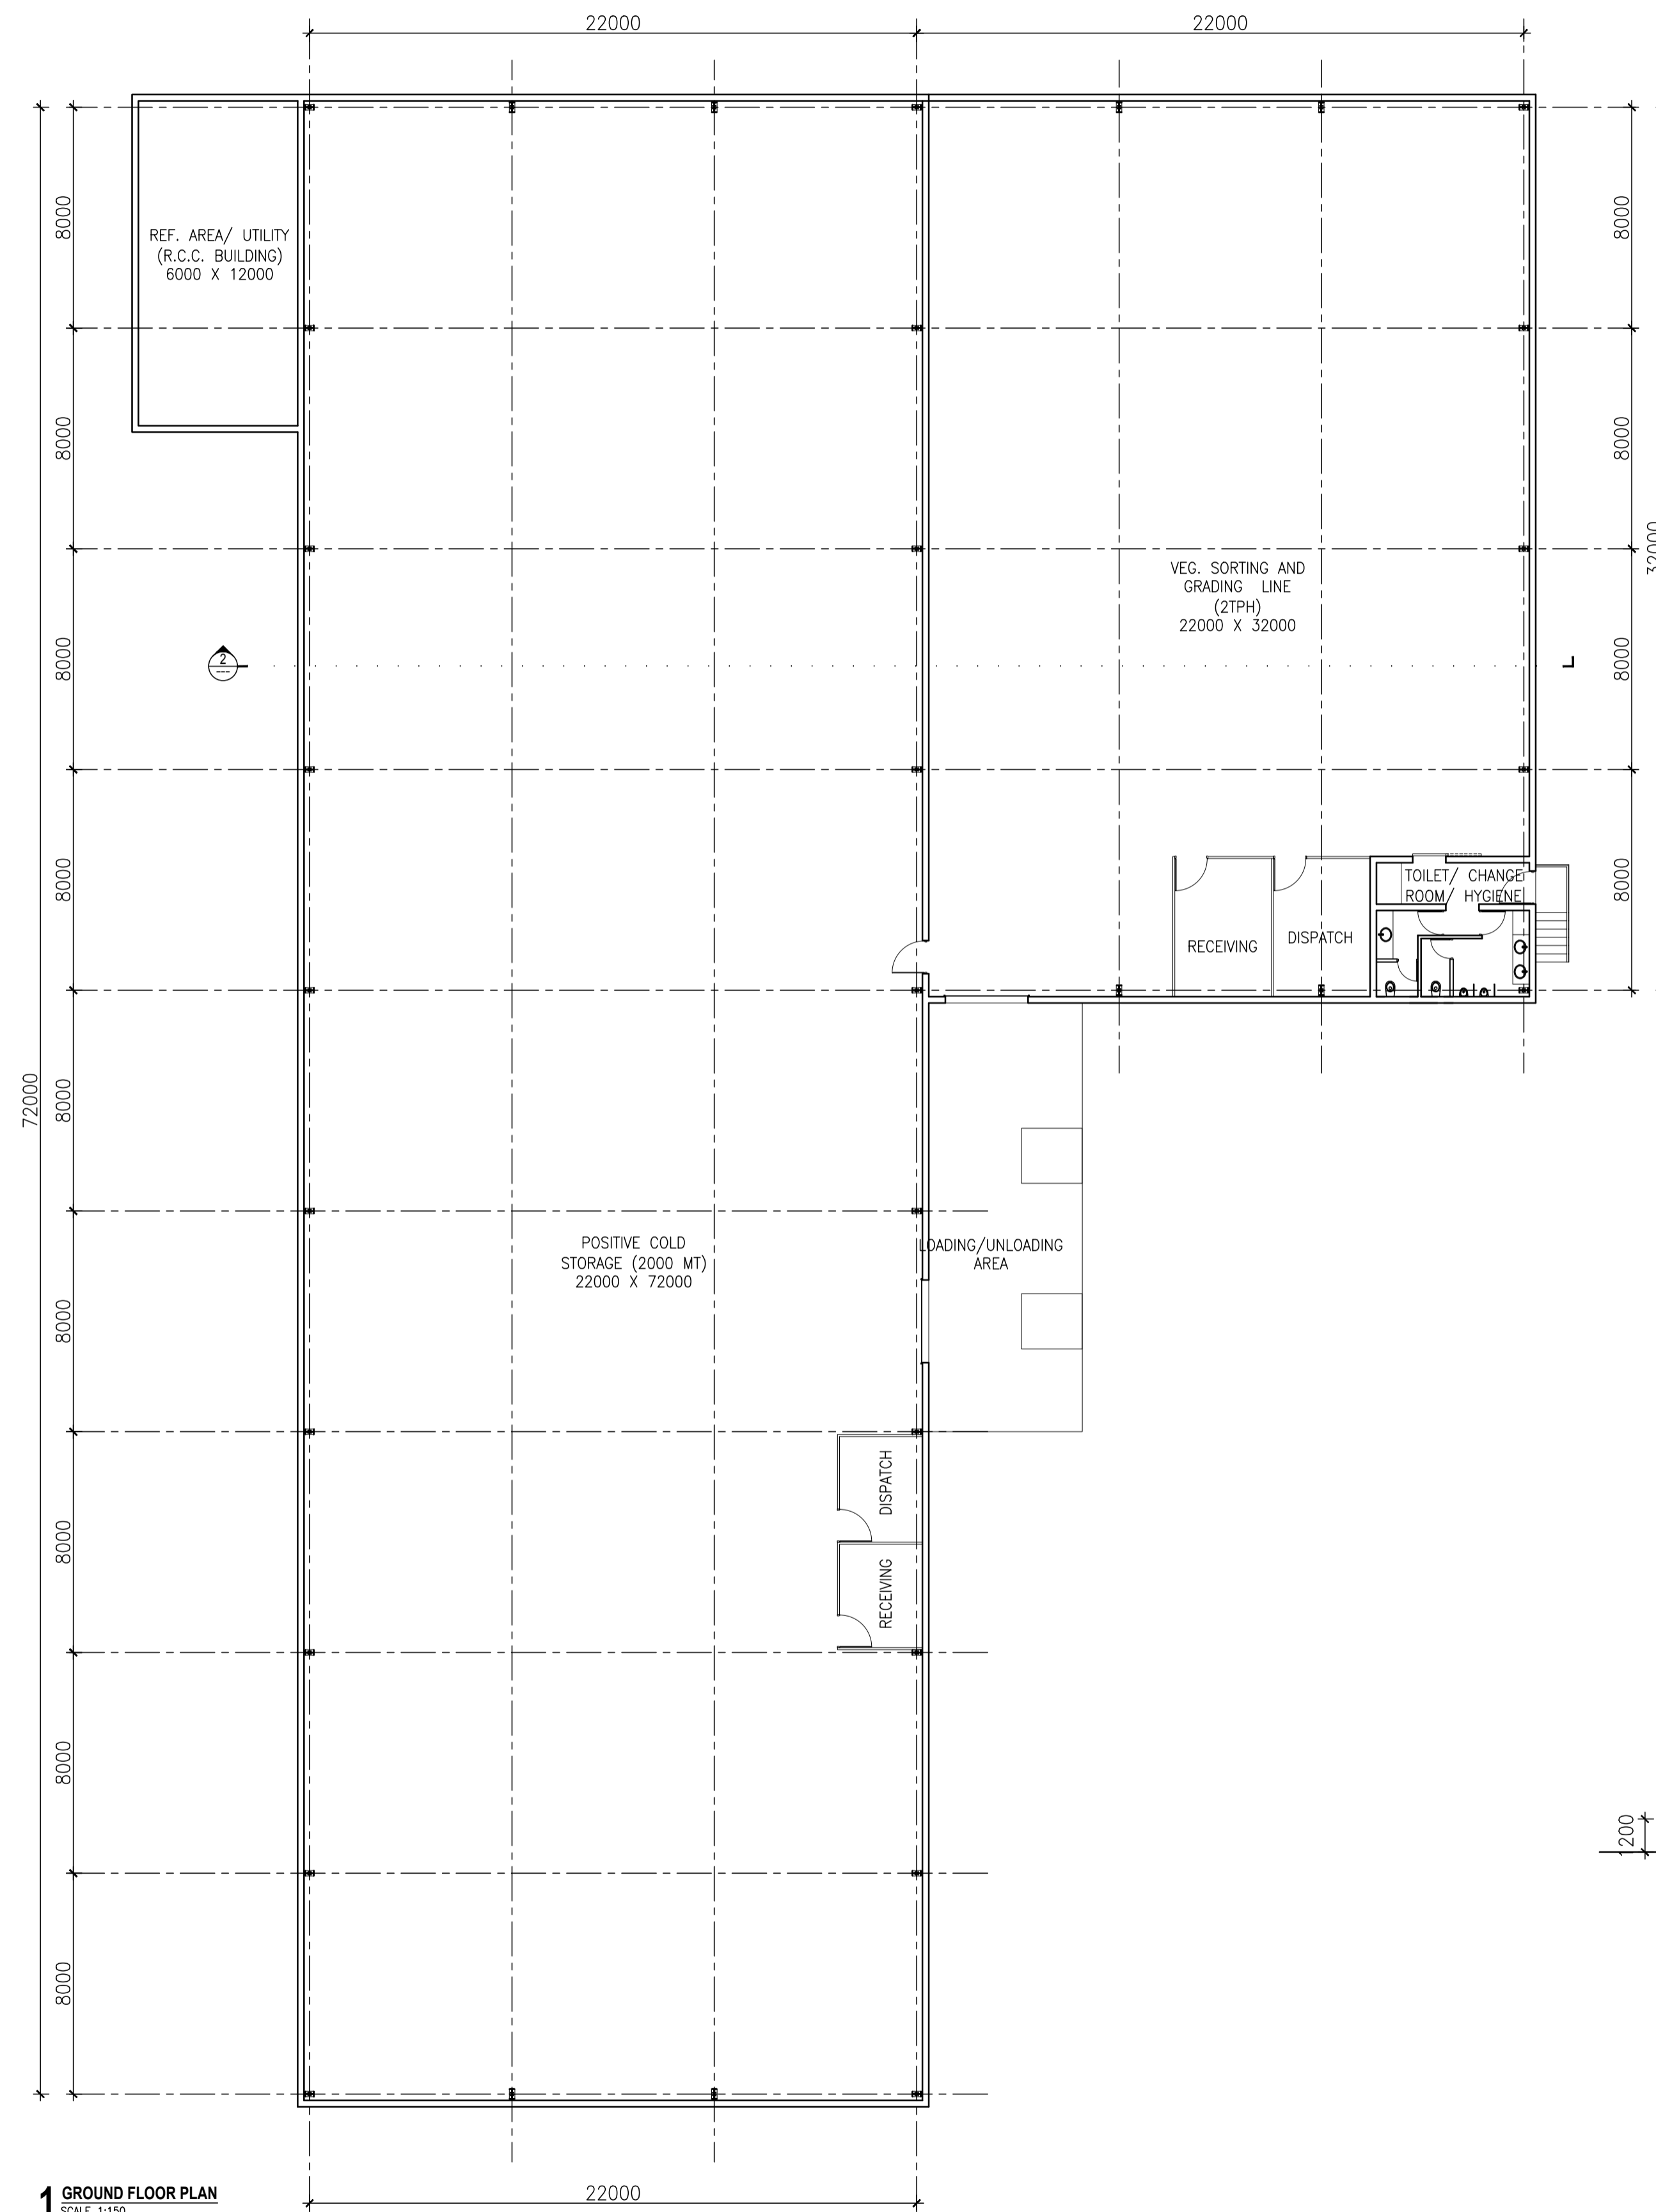

2 SECTION
SCALE 1:150

1 GROUND FLOOR PLAN
SCALE 1:150