



- GENERAL NOTES :**
1. ALL THE DIMENSIONS ARE UNFINISHED DIMENSIONS.
  2. ALL DIMENSIONS ARE IN MM AND LEVELS ARE IN MT, UNLESS OTHERWISE MENTIONED.
  3. ALL THE DIMENSIONS SHALL BE READ & NOT TO BE MEASURED.
  4. IN CASE OF ANY DISCREPANCY, BRING IT TO THE NOTICE OF THE ARCHITECT IMMEDIATELY.
  5. DETAIL DRAWING PRECEDES THE GENERAL DRAWING.

- STANDARD DRAWING SYMBOLS:**
- FINISHED LEVEL
  - UNFINISHED LEVEL
  - SECTION SYMBOL (UPPER HALF INDICATES DIAGRAM NO., LOWER HALF INDICATES DRAWING NO.)
  - DOOR SYMBOL (UPPER HALF INDICATES DOOR NO., LOWER HALF INDICATES DRAWING NO.)
  - ELEVATION SYMBOL (UPPER HALF INDICATES DIAGRAM NO. IN DRAWING SHEET & LOWER HALF INDICATES DRAWING NO.)
  - WINDOW SYMBOL (UPPER HALF INDICATES WINDOW NO. & LOWER HALF INDICATES DRAWING NO.)
  - DOOR SYMBOL (UPPER HALF INDICATES DOOR NO. & LOWER HALF INDICATES DRAWING NO.)


- GRAPHIC LEGEND :**
- MASONRY CUT IN PLAN/SECTION.
  - RCC COLUMN CUT IN PLAN.

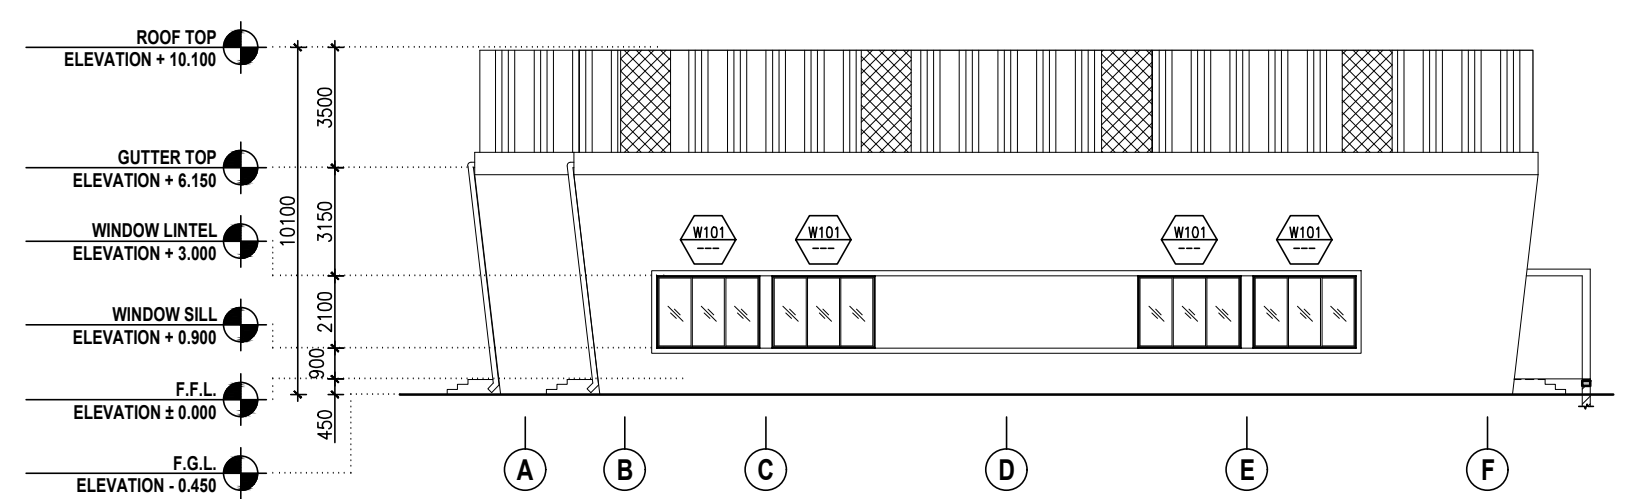


**7 ELEVATION**  
SCALE: 1:200

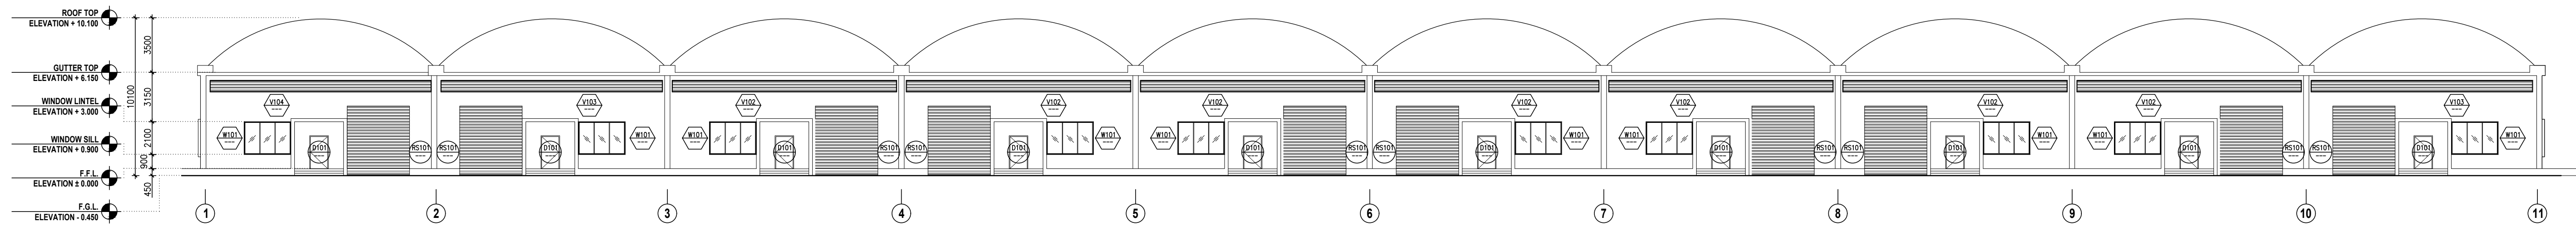


**6 ELEVATION**  
SCALE: 1:200

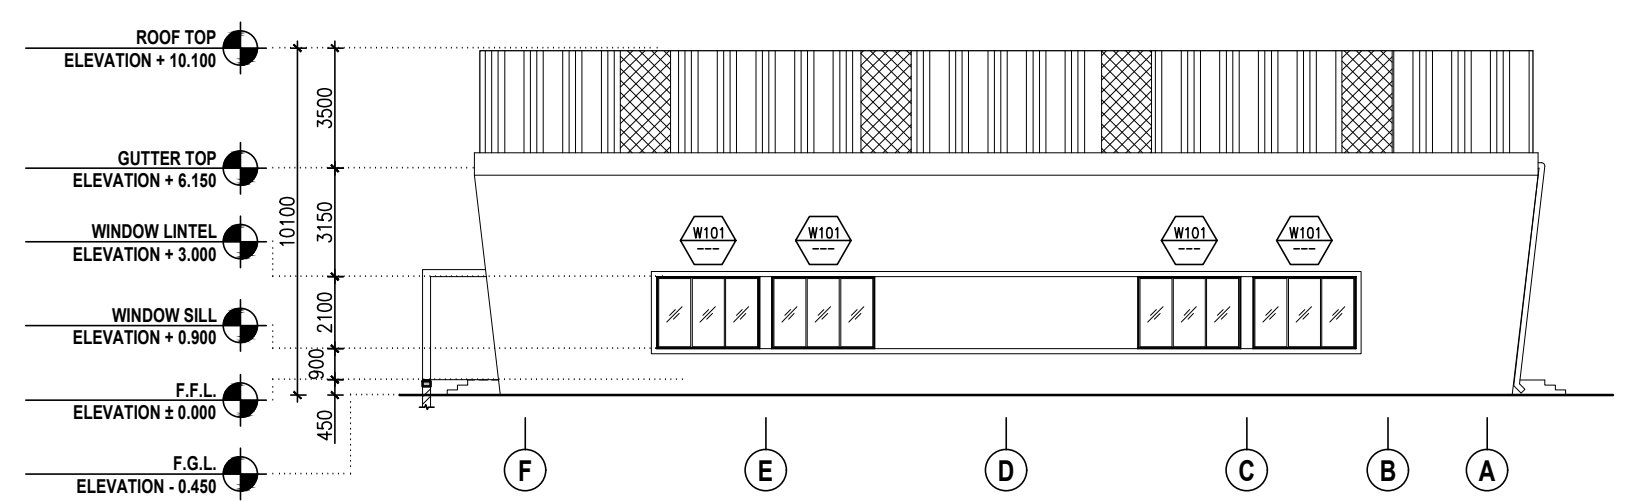


**5 ELEVATION**  
SCALE: 1:200

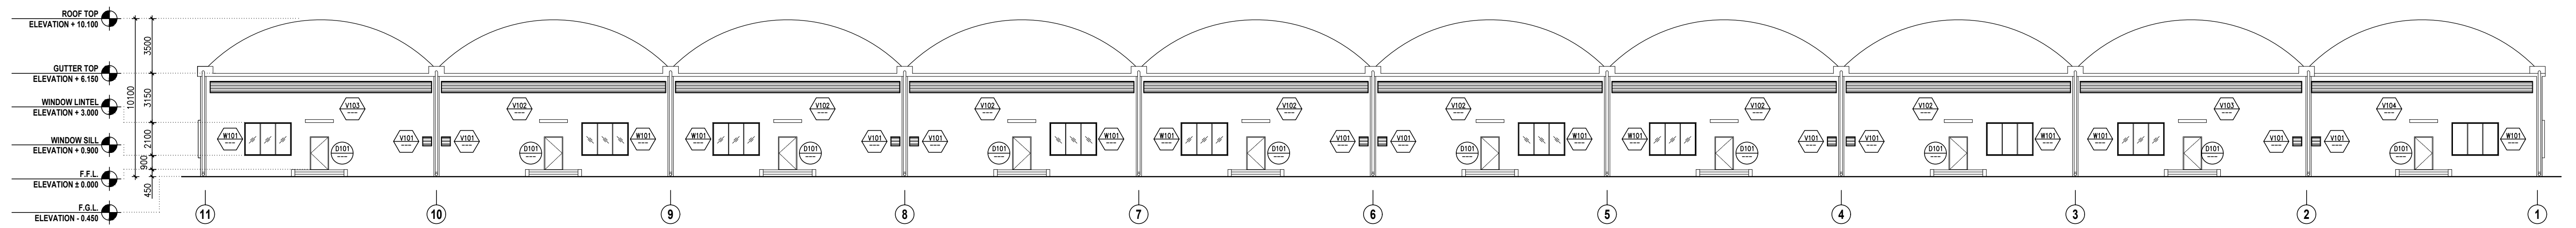


**4 ELEVATION**  
SCALE: 1:200

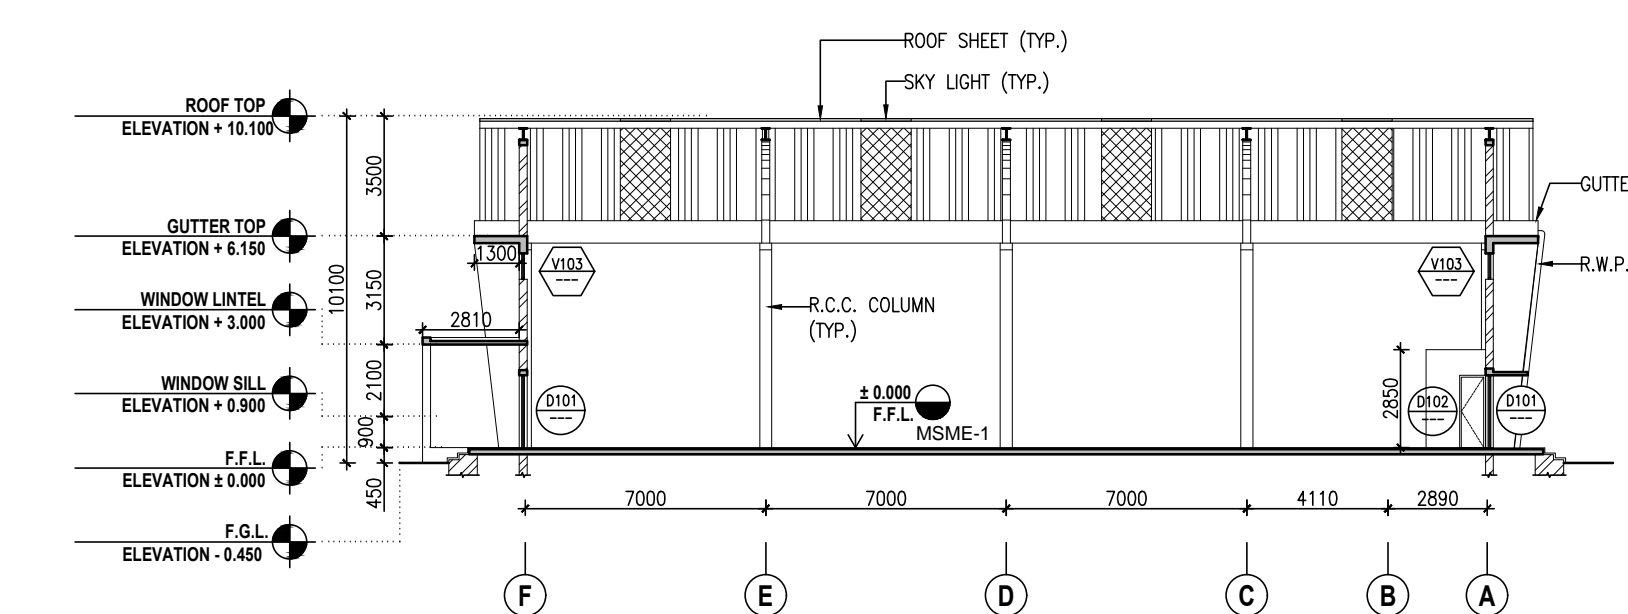

**2 SECTION**  
SCALE: 1:200

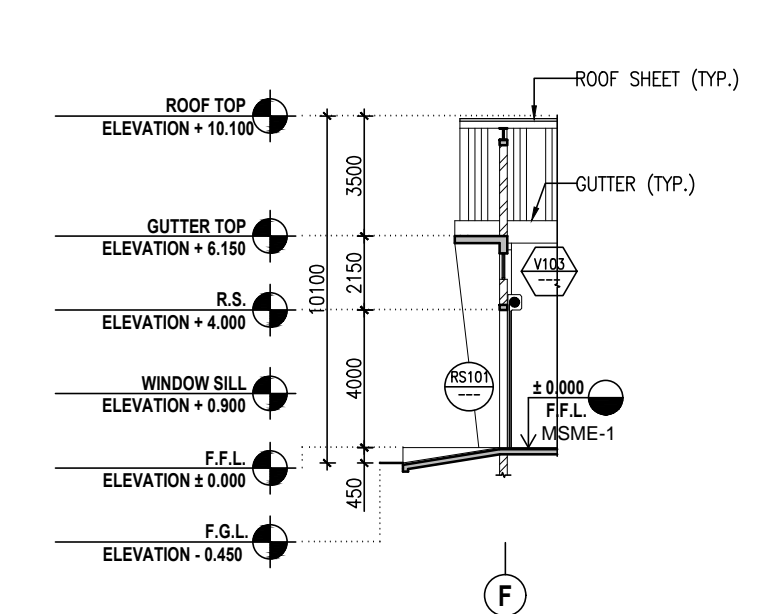

**3 SECTION**  
SCALE: 1:200

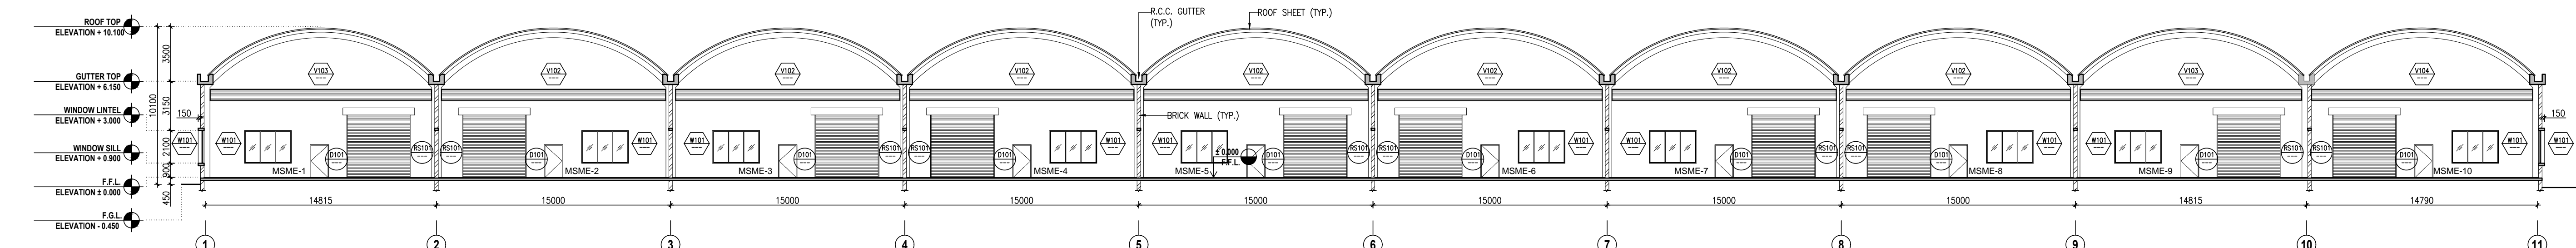


**1 SECTION**  
SCALE: 1:200

**FOR TENDER**

NO.	DATE	DESCRIPTION	DRAWN BY	CHECKED BY

**REVISION HISTORY**

KEY PLAN  
SCALE: N.T.S.

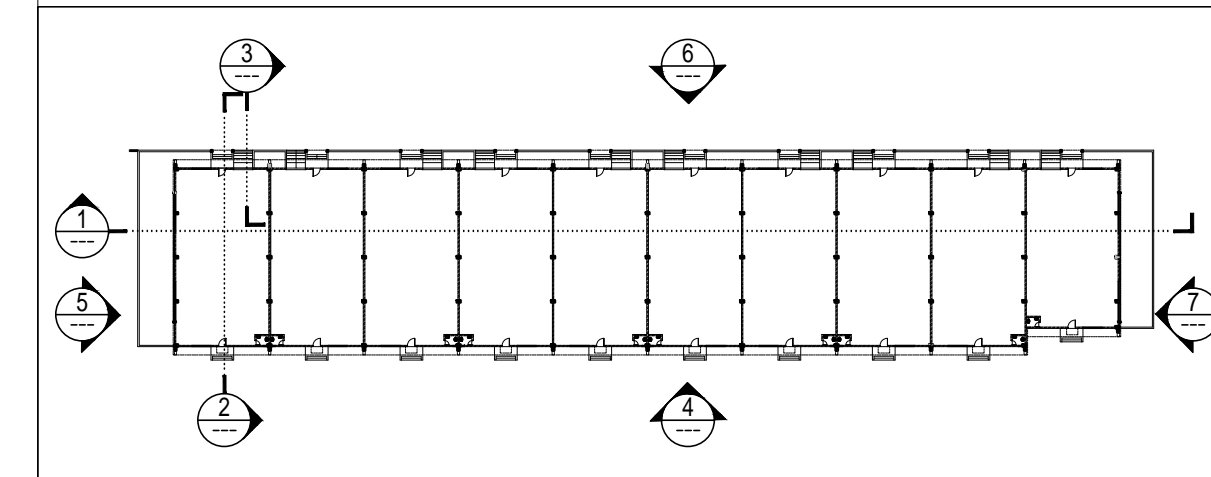

- REFERENCE DRAWINGS :**
- 01. ARCHITECTURAL : T.A.41.101
  - 02. STRUCTURAL : -
  - 03. HVAC : -
  - 04. ELECTRICAL : -
  - 05. UTILITIES : -

**SECTION & ELEVATION**  
**MSME AREA**

PMC  
**Technopak Advisors Pvt. Ltd.**  
Gurgaon.

**fanidhar**  
**MEGA FOOD PARK - AT MUDARDA, MEHSANA**  
khet so bazaar tak...

PROJECT NO.	SCALE:	DRAWN :	ANAND
2017	AS NOTED	CHECKED:	DARSH
	DATE:	APPROVED:	NITESH
	23-11-2017	COORDINATION CHECKED:	NITESH

<b>vms</b> ENGINEERING + ARCHITECTURE	VMS ENGINEERING & DESIGN SERVICES (P) LTD. CHITRAKOOT FLATS, SECOND FLOOR, OFF. ASHRAM ROAD, AHMEDABAD-380 009. PHONE: +91 (079) 2658-8529/4488, 40226236. FAX: +91 (079) 2658 3596 WWW.VMSCONSULTANTS.COM		
SHEET SIZE	DRAWING NO.	TENDER	REVISION:
---	<b>T.A.41.201</b>	<b>T</b>	<b>R0</b>