





FOUNDATION LAYOUT

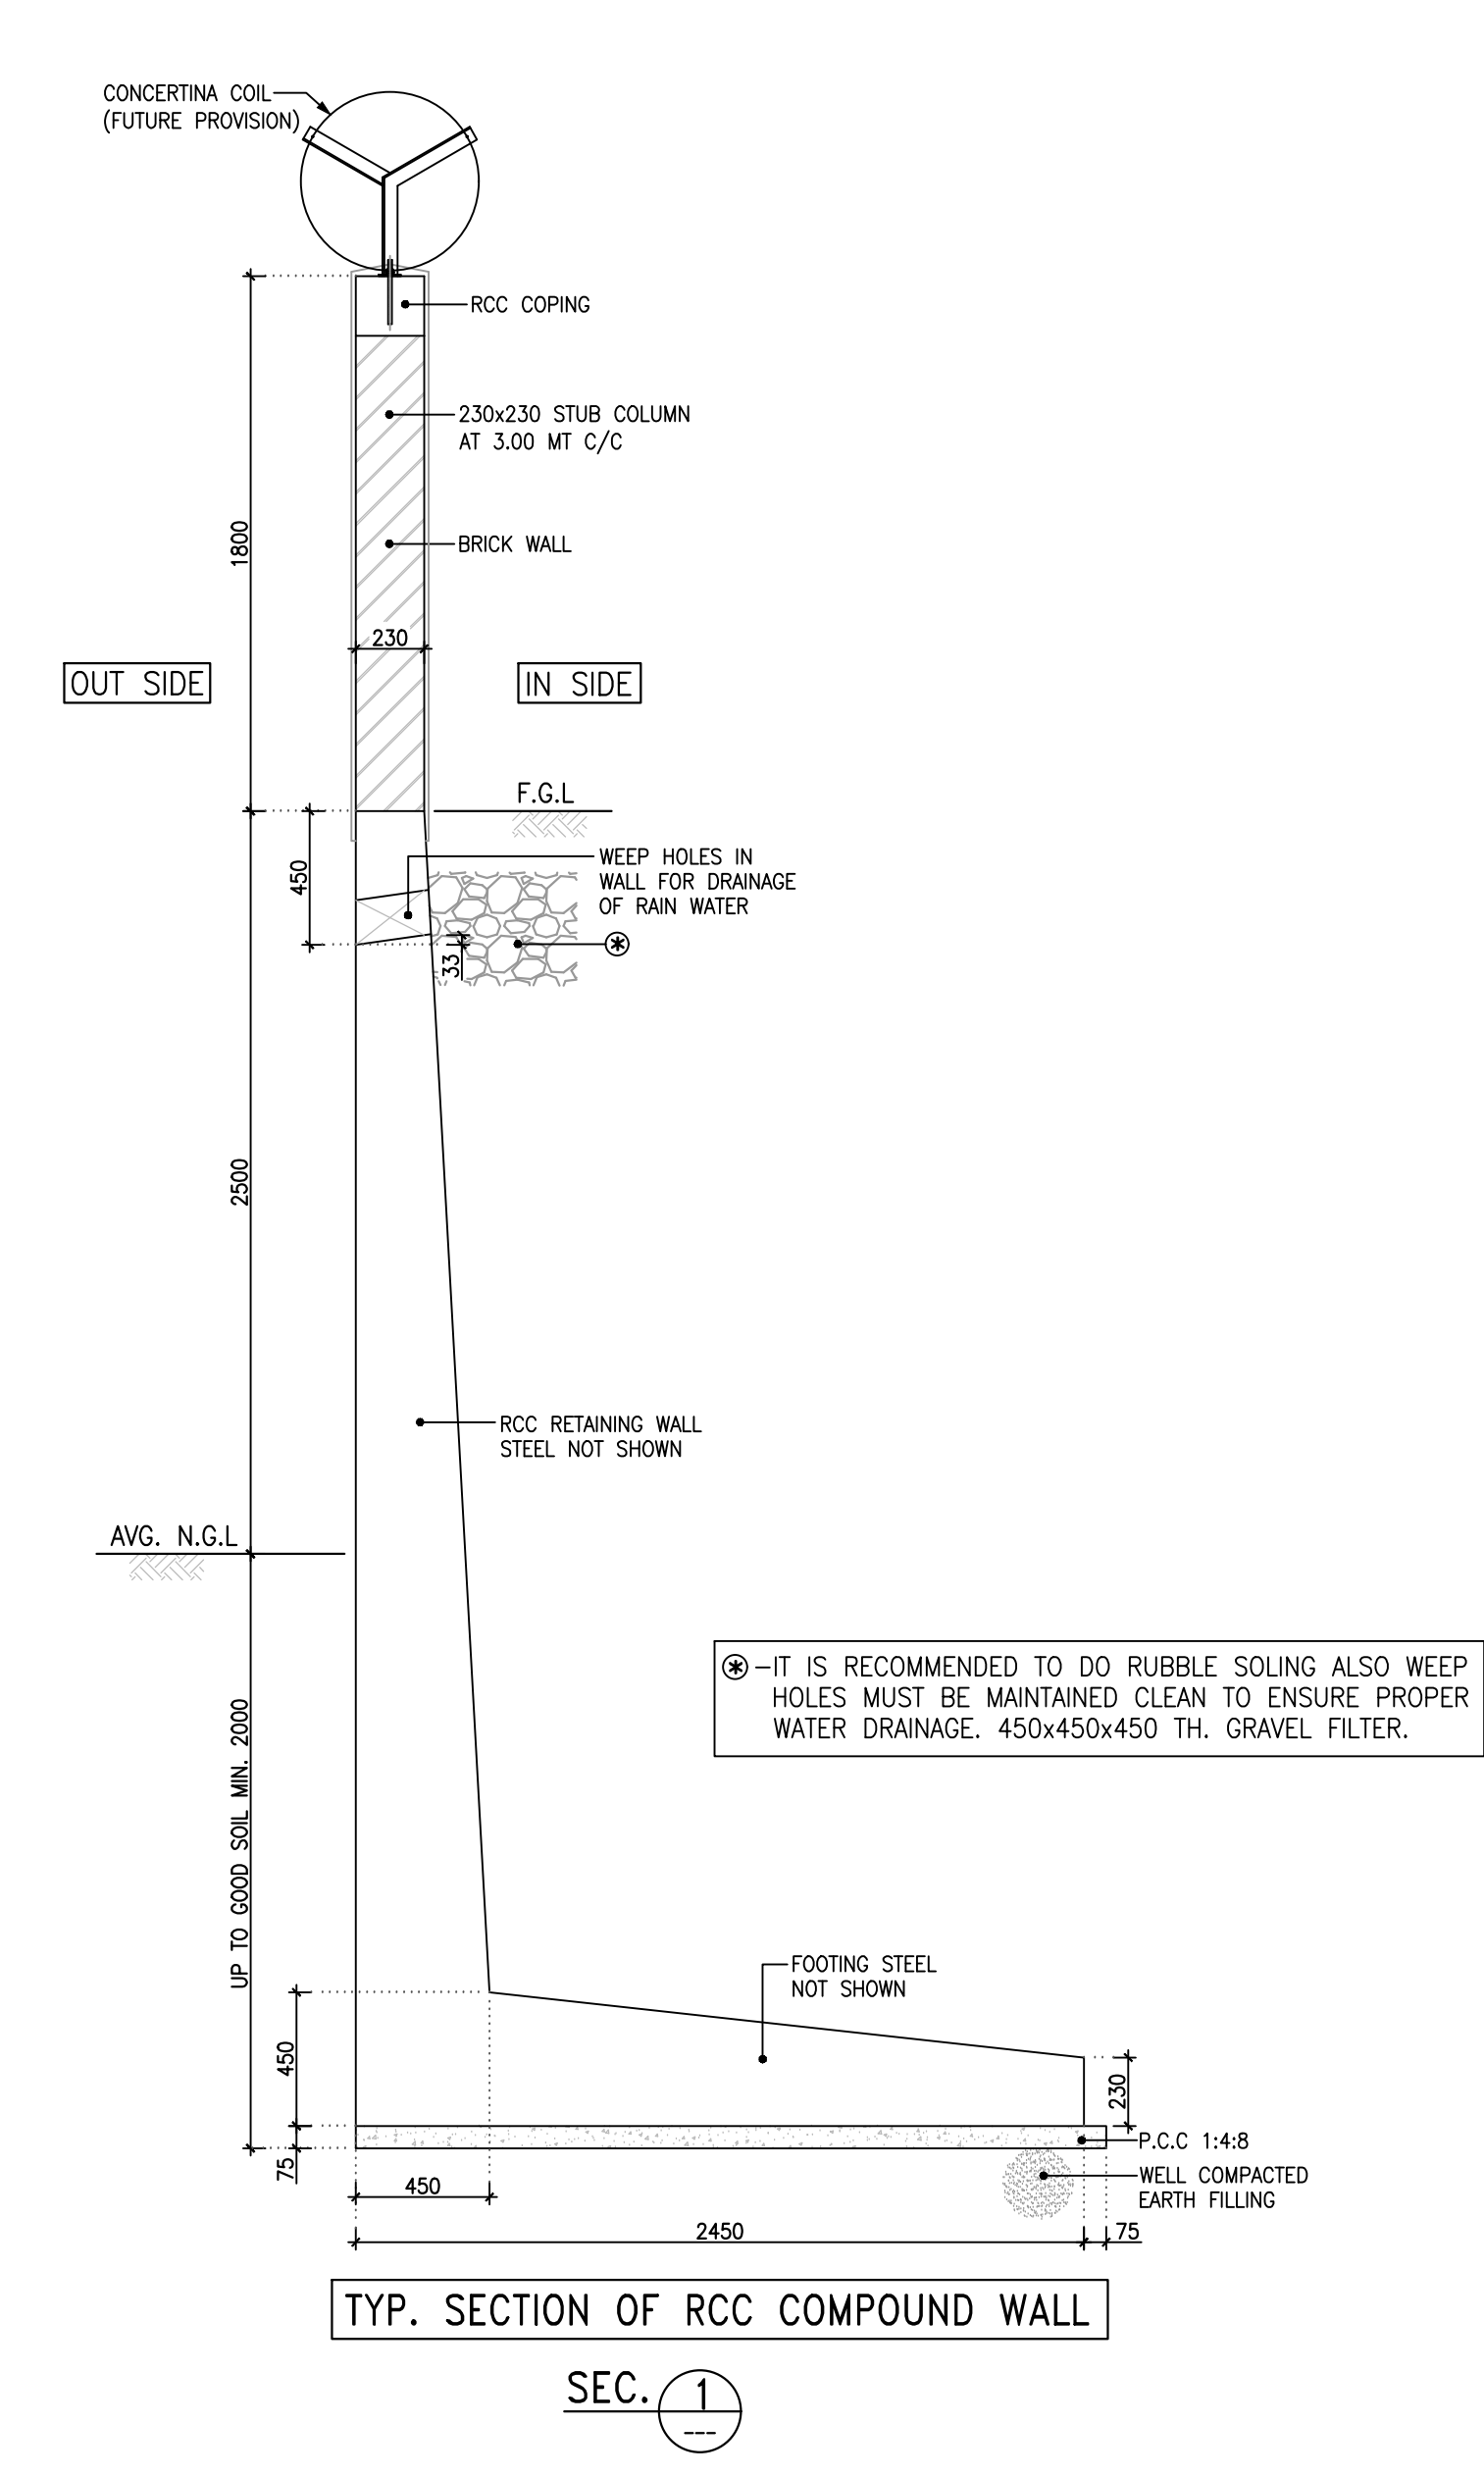


TYP. SECTION OF RCC COMPOUND WALL

SEC. 1-1

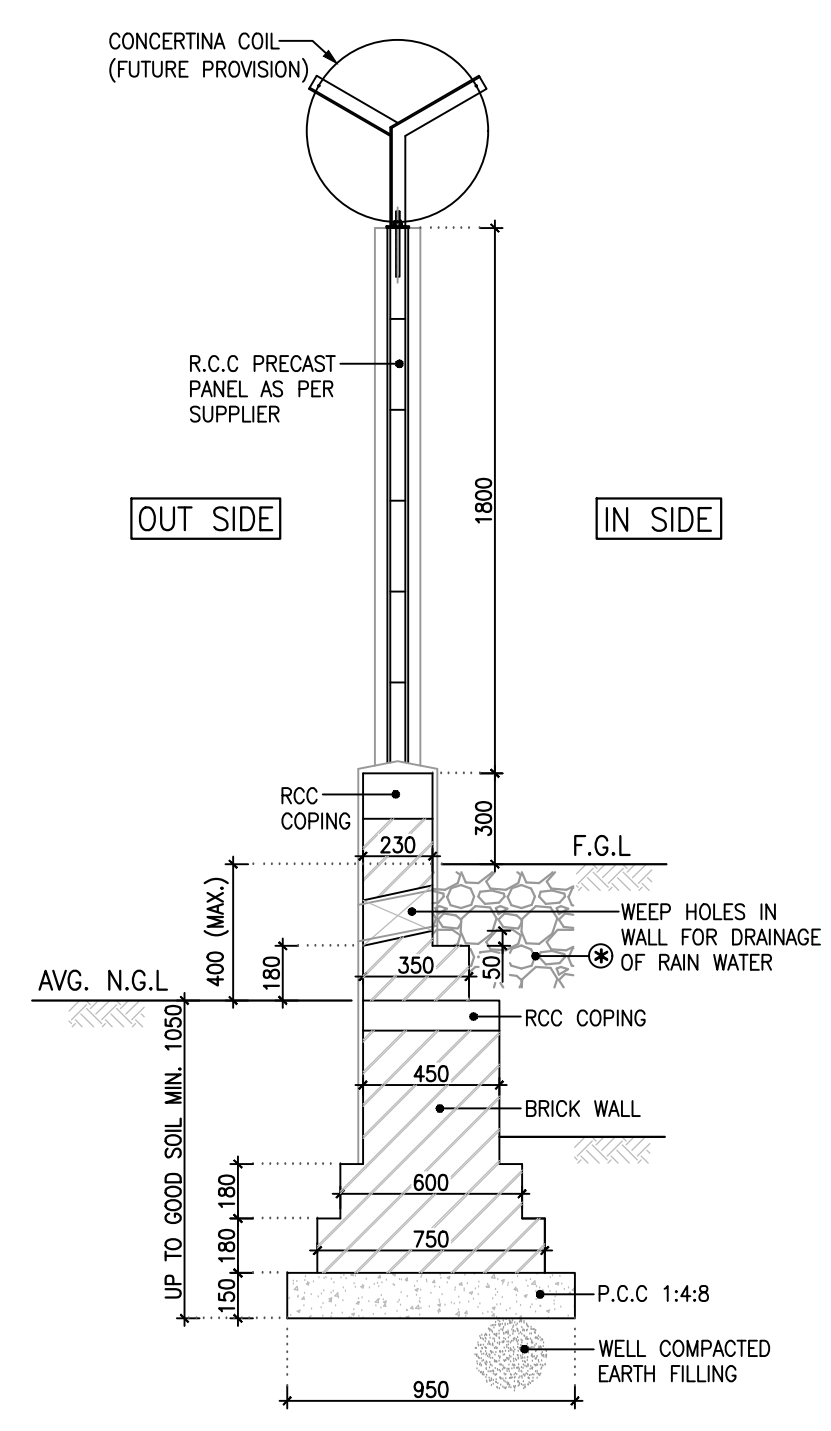

TYP. SECTION OF COMPOUND WALL

SEC. 2-2

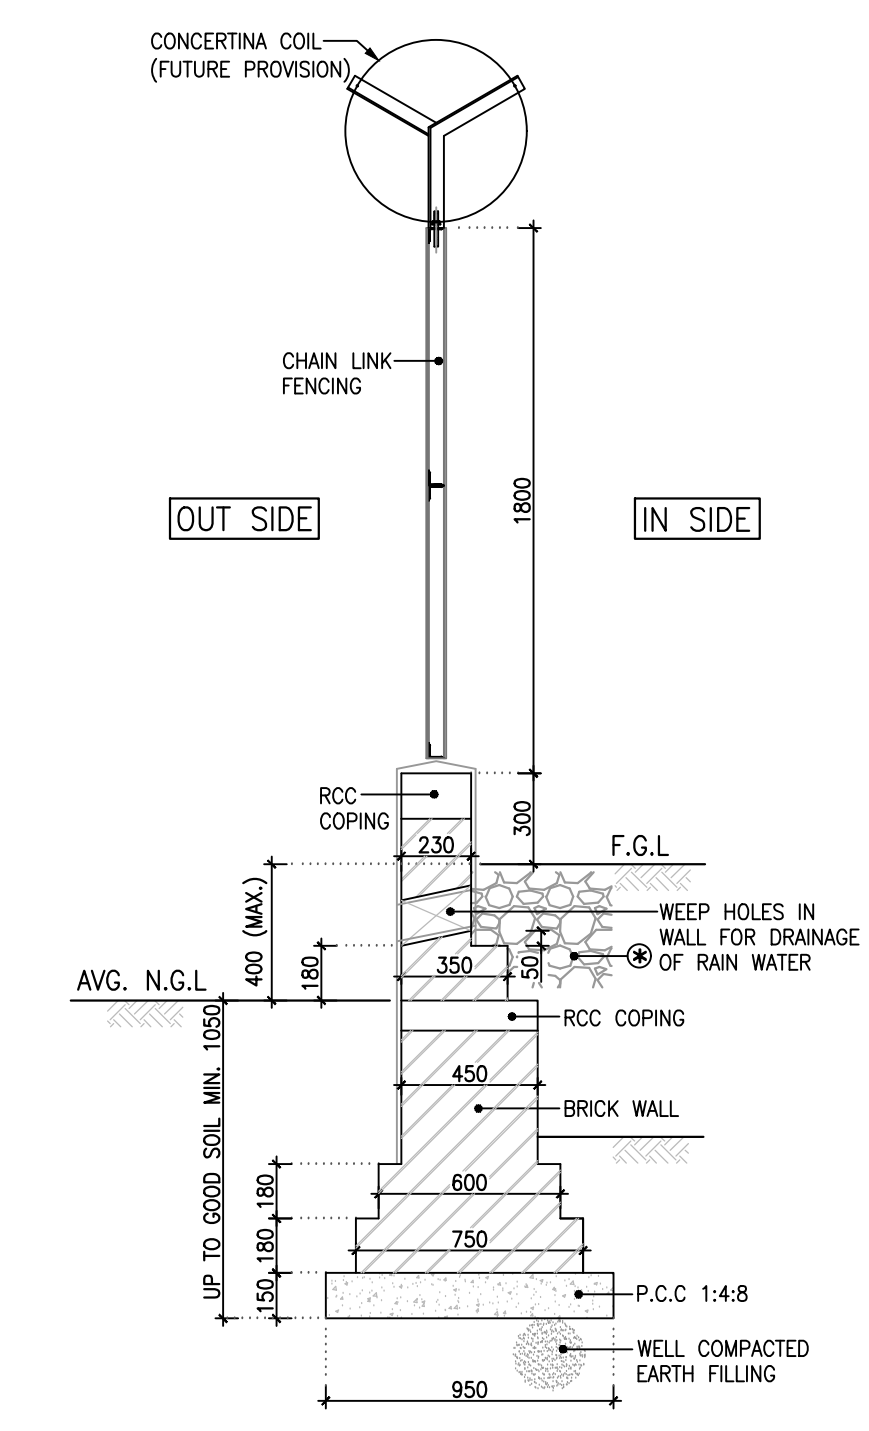

TYP. SECTION OF COMPOUND WALL

SEC. 3-3

THIS DRAWING & DESIGN IS THE SOLE PROPERTY OF VMS & SHALL NOT BE COPIED, TRACED OR REPRODUCED BY ANY MEANS WITHOUT PRIOR WRITTEN CONSENT OF THE FIRM.

GENERAL NOTES :
1. ALL DIMENSIONS ARE IN MM AND LEVELS ARE IN METER, UNLESS OTHERWISE MENTIONED.

FOR TENDER

NO.	DATE	DESCRIPTION	DRAWN BY	CHECKED BY
REVISION HISTORY				

KEY PLAN
SCALE : N.T.S.

REFERENCE DRAWINGS :

01. ARCHITECTURAL : -
02. STRUCTURAL : -
03. HVAC : -
04. ELECTRICAL : -
05. UTILITIES : -

FOUNDATION LAYOUT & DETAILS
COMPOUND WALL

PMC
Technopak Advisors Pvt. Ltd.
Gurgaon.

fanidhar
MEGA FOOD PARK - AT MUDARDA, MEHSANA
kheta se bazaar tak...

PROJECT NO. 2017	SCALE : 1:1500	DRAWN : JATIN
DATE : 20-11-2017	CHECKED : MAULESH	APPROVED : MAULESH
COORDINATION CHECKED: MAULESH		

vms ENGINEERING & DESIGN SERVICES (P) LTD.
CHITRAKOOT FLATS, BEHIND TIMES OF INDIA OFF ASHRAM ROAD,
AHMEDABAD-380 009. PHONE: +91 (079) 2658-8829/4488. 40236236
ENGINEERING + ARCHITECTURE FAX : +91 (079) 2658 3596 WWW.VMSCONSULTANTS.COM

SHEET SIZE 600x1000	DRAWING NO. T.S.101	FOR TENDER T	REVISION: R0
-------------------------------	-------------------------------	------------------------	------------------------