

GENERAL NOTES :


1. ALL THE DIMENSIONS ARE UNFINISHED DIMENSIONS.
2. ALL DIMENSIONS ARE IN MM AND LEVELS ARE IN MT., UNLESS OTHERWISE MENTIONED.
3. ALL THE DIMENSIONS SHALL BE READ & NOT TO BE MEASURED.
4. IN CASE OF ANY DISCREPANCY, BRING IT TO THE NOTICE OF THE ARCHITECT IMMEDIATELY.
5. DETAIL DRAWING PRECEDES THE GENERAL DRAWING

STANDARD DRAWING SYMBOLS:


- FINISHED LEVEL
- UNFINISHED LEVEL
- SECTION SYMBOL (UPPER HALF INDICATES DIAGRAM NO., LOWER HALF INDICATES DRAWING NO.)
- DOOR SYMBOL (UPPER HALF INDICATES DOOR NO., LOWER HALF INDICATES DRAWING NO.)
- ELEVATION SYMBOL (UPPER HALF INDICATES DIAGRAM NO. IN DRAWING SHEET & LOWER HALF INDICATES DRAWING NO.)
- WINDOW SYMBOL (UPPER HALF INDICATES WINDOW NO. & LOWER HALF INDICATES DRAWING NO.)

GRAPHIC LEGEND :


- ▨ BRICK WALL CUT IN PLAN/SECTION.
- RCC COLUMN CUT IN PLAN.

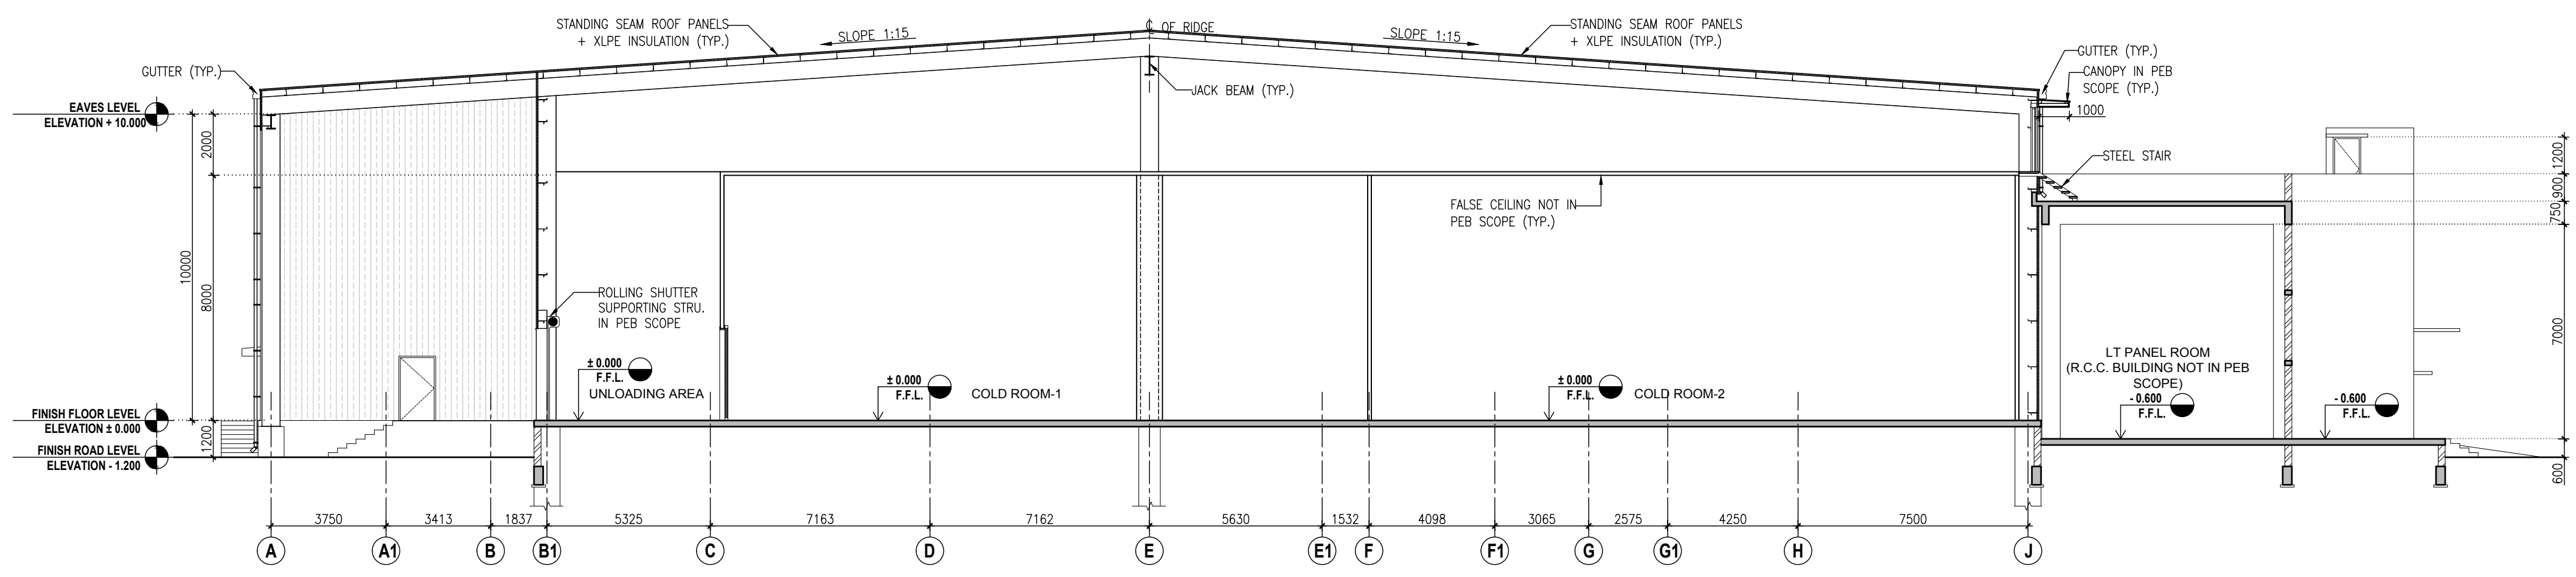


4 SECTION
SCALE 1:150

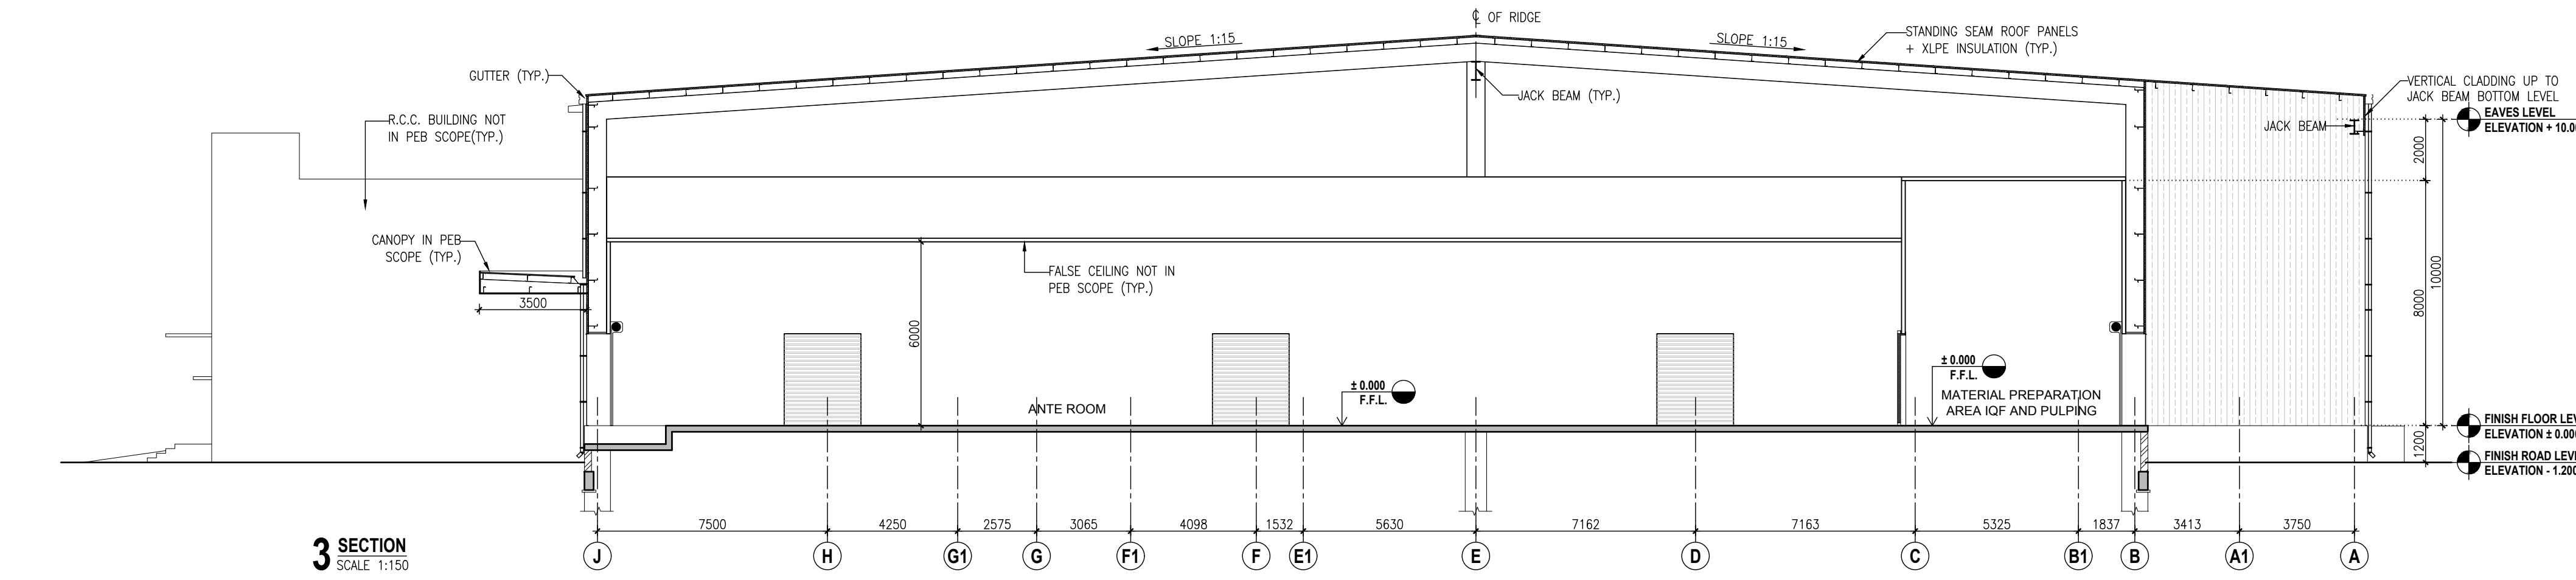

3 SECTION
SCALE 1:150

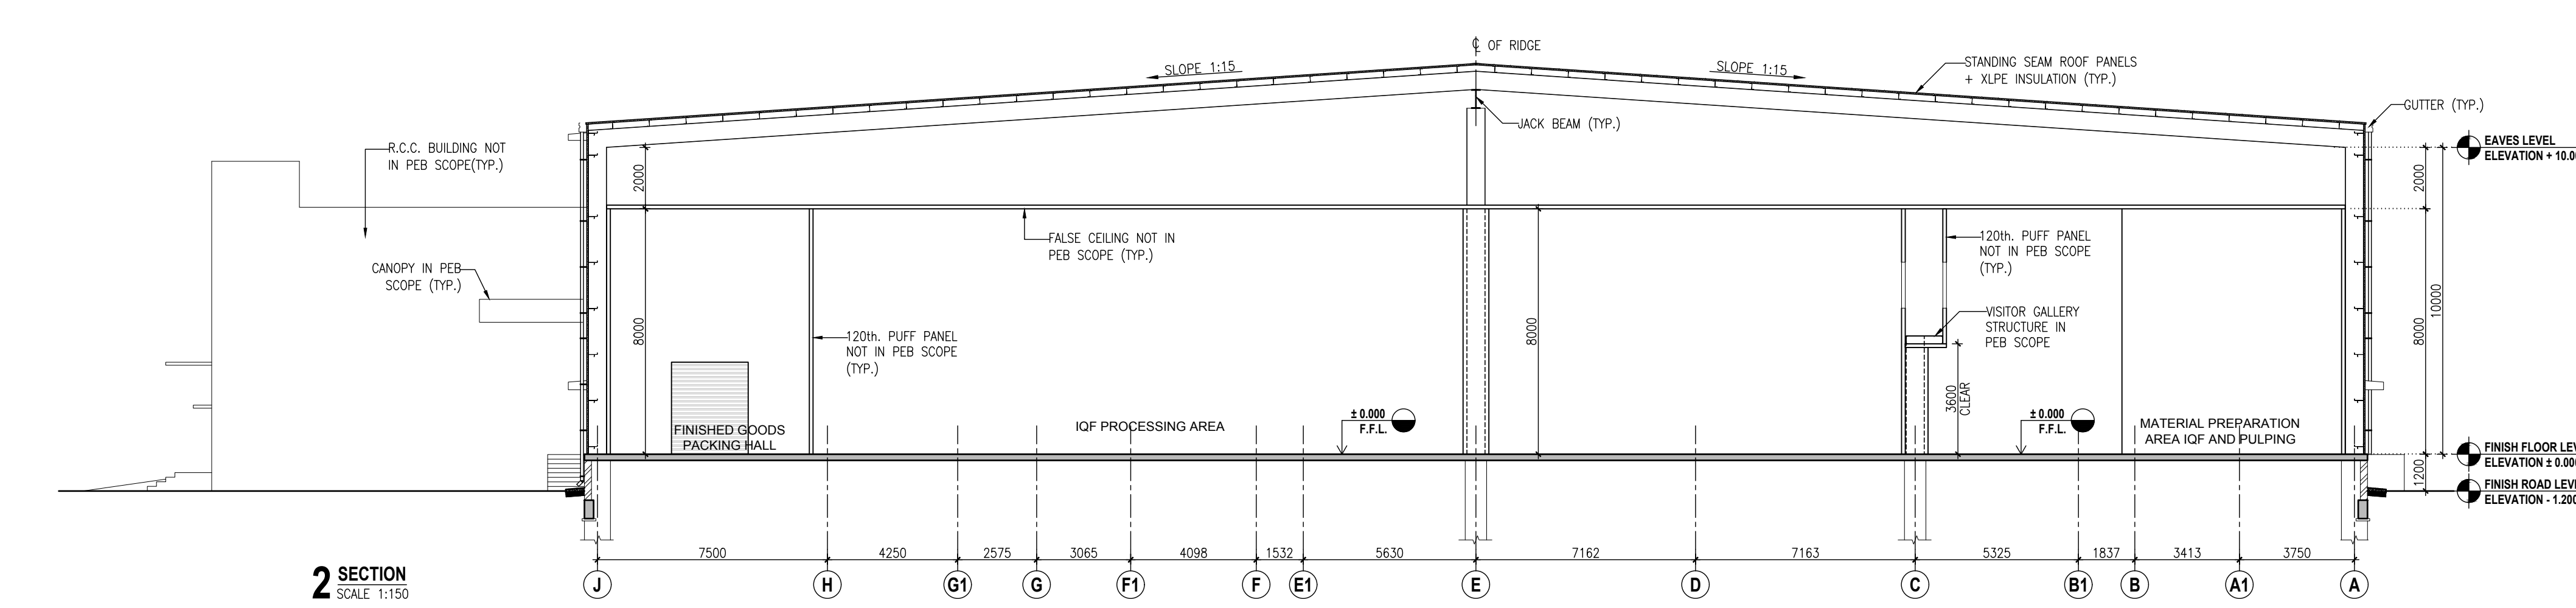

2 SECTION
SCALE 1:150

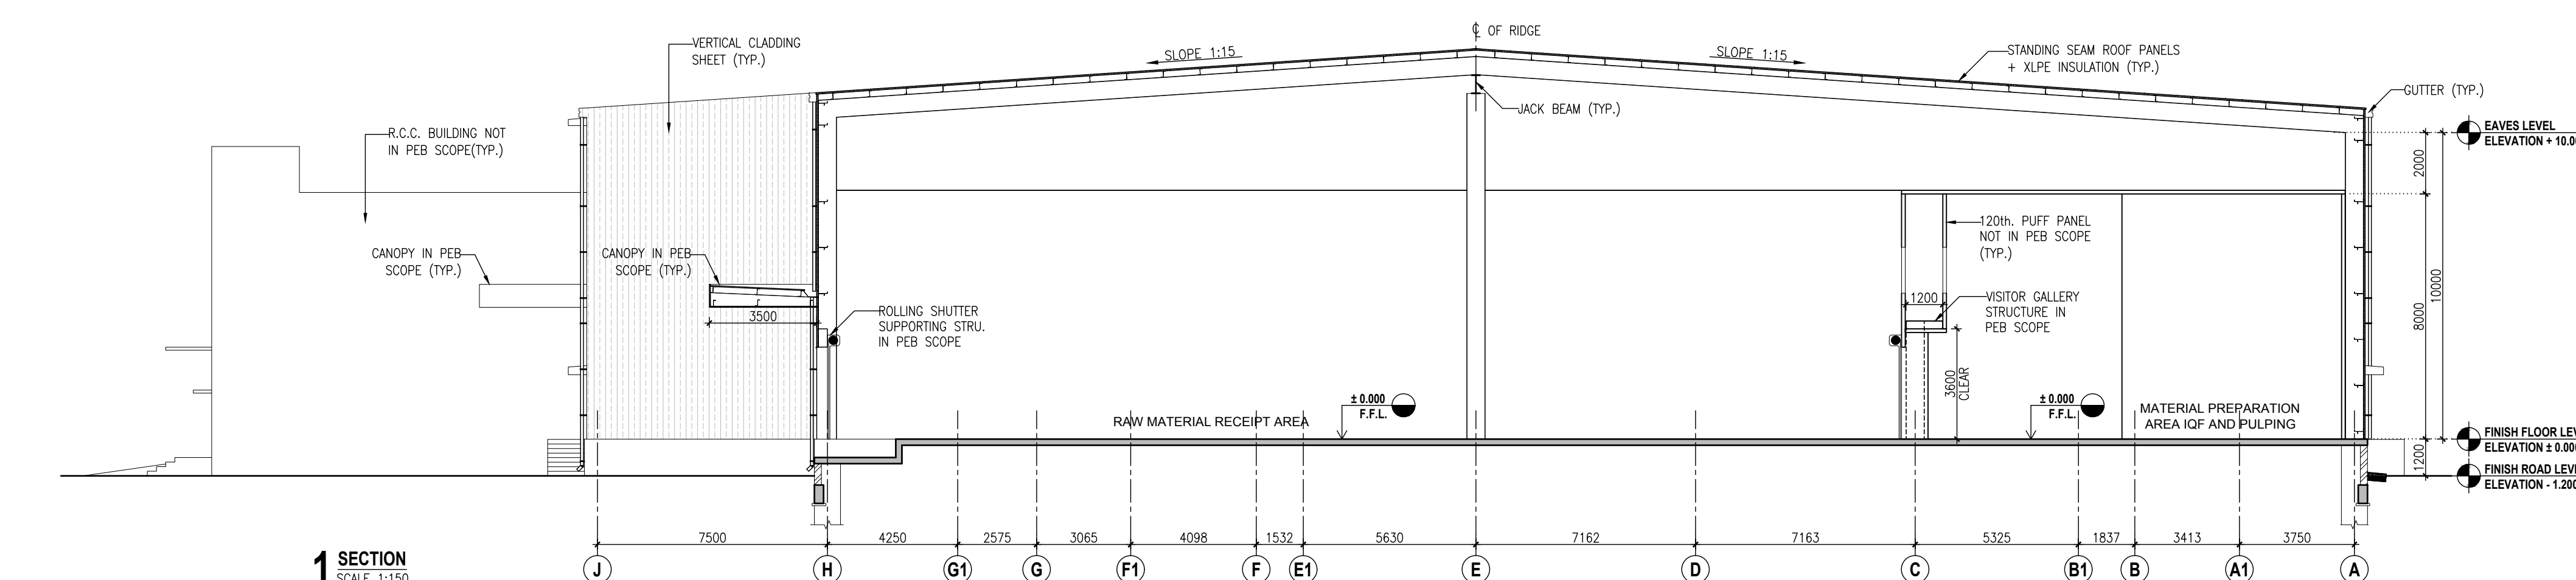


1 SECTION
SCALE 1:150

FOR TENDER

NO.	DATE	DESCRIPTION	DRAWN BY	CHECKED BY

REVISION HISTORY

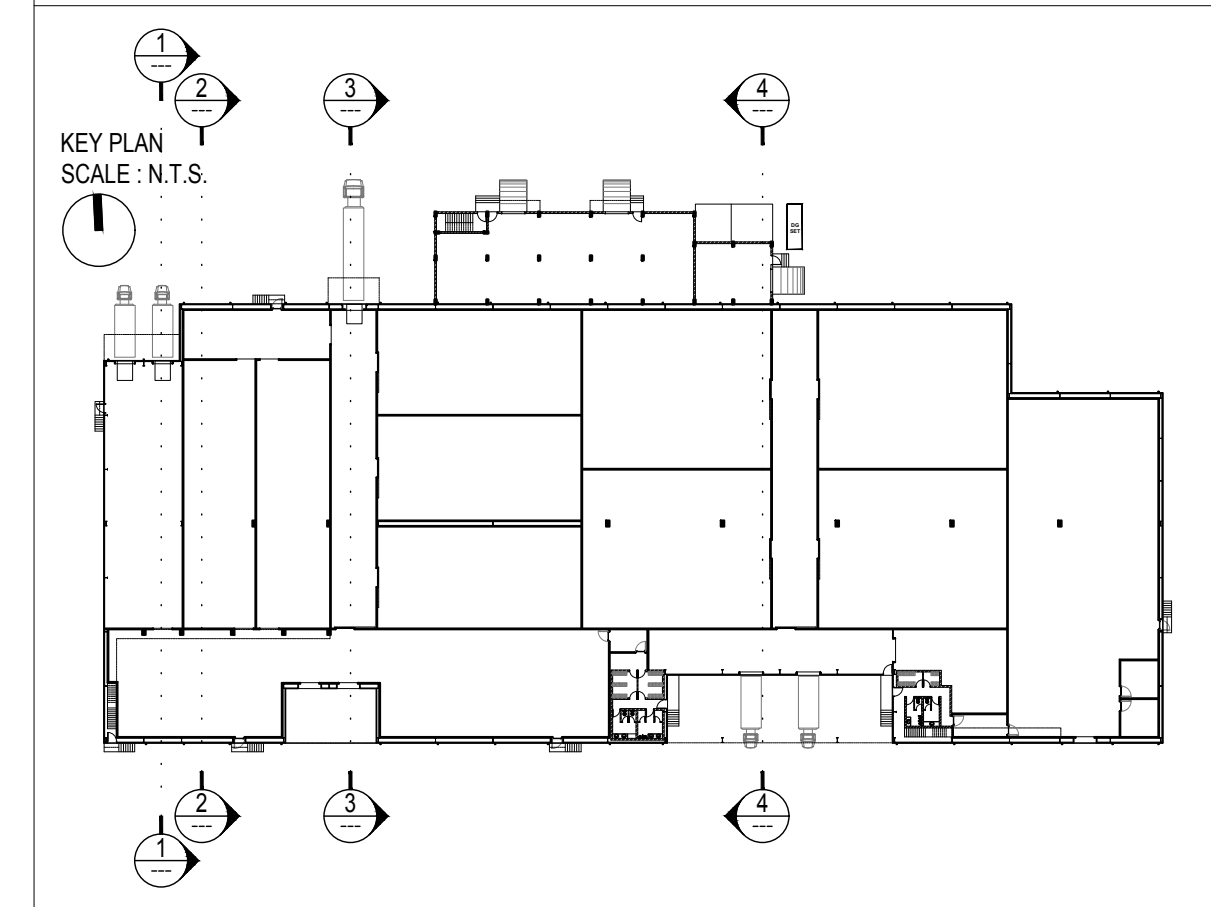

REFERENCE DRAWINGS :

01. ARCHITECTURAL :-	
02. STRUCTURAL :-	
03. HVAC :-	
04. ELECTRICAL :-	
05. UTILITIES :-	

SECTIONS
CP AREA
PMC
Technopak Advisors Pvt. Ltd.
Gurgaon.

fanidhar
MEGA FOOD PARK - AT MUDARDA, MEHSANA
Khet so bazaar tak...

PROJECT NO.	SCALE :	DRAWN :	PARESH
2017	1:200	CHECKED :	PARESH
DATE :	18-01-2018	APPROVED :	NITESH
		COORDINATION CHECKED :	NITESH

vms ENGINEERING & DESIGN SERVICES (P) LTD.
CHITRAKOOT FLATS, BEHIND TIMES OF INDIA, OFF ASHRAM ROAD,
AHMEDABAD-380 009. PHONE: +91 (079) 2658-8829/4488, 40236236
ENGINEERING + ARCHITECTURE FAX: +91 (079) 2658 3596 WWW.VMSCONSULTANTS.COM

SHEET SIZE	DRAWING NO.	TENDER	REVISION:
	--- T.A.40b.201	T	R0