



- GENERAL NOTES :**
1. ALL THE DIMENSIONS ARE UNFINISHED DIMENSIONS.
 2. ALL DIMENSIONS ARE IN MM AND LEVELS ARE IN MT. UNLESS OTHERWISE MENTIONED.
 3. ALL THE DIMENSIONS SHALL BE READ & NOT TO BE MEASURED.
 4. IN CASE OF ANY DISCREPANCY, BRING IT TO THE NOTICE OF THE ARCHITECT IMMEDIATELY.
 5. DETAIL DRAWING PRECEDES THE GENERAL DRAWING

- STANDARD DRAWING SYMBOLS:**
- FINISHED LEVEL
 - UNFINISHED LEVEL
 - SECTION SYMBOL
 - ELEVATION SYMBOL
 - WINDOW SYMBOL
 - DOOR SYMBOL


- GRAPHIC LEGEND :**
- BRICK WALL CUT IN PLAN/SECTION.
 - RCC COLUMN CUT IN PLAN.

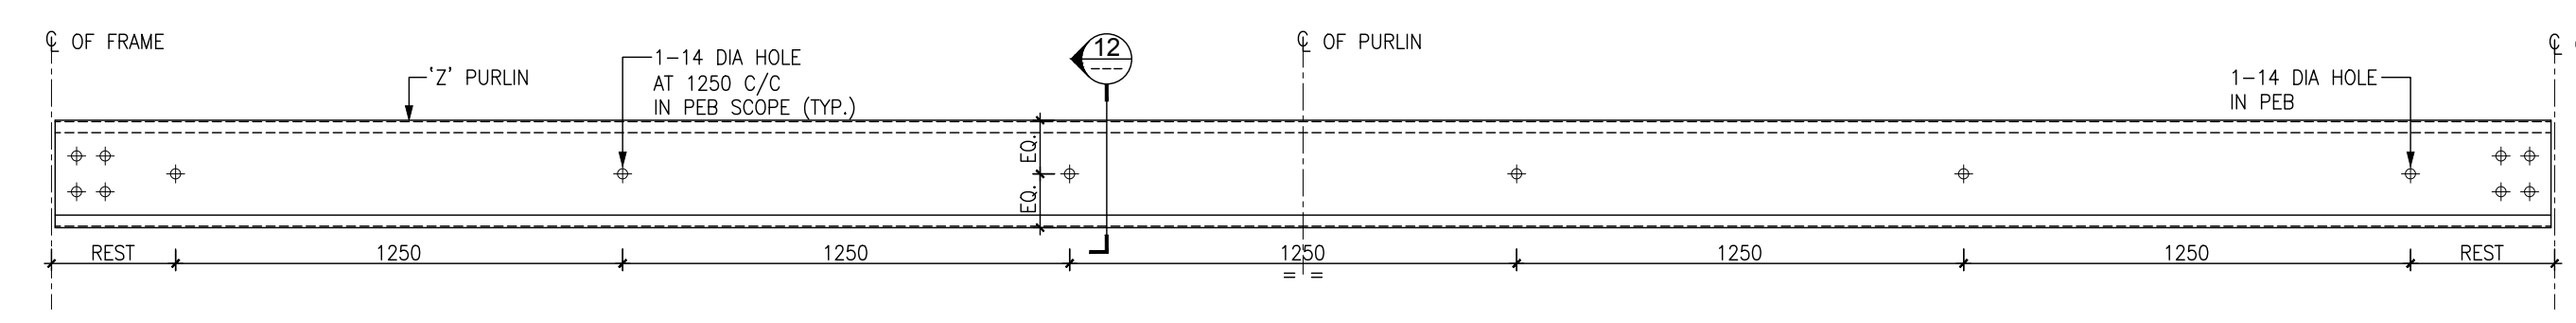


11 TYP. 'Z' PURLINE ELEVATION
SCALE 1:10

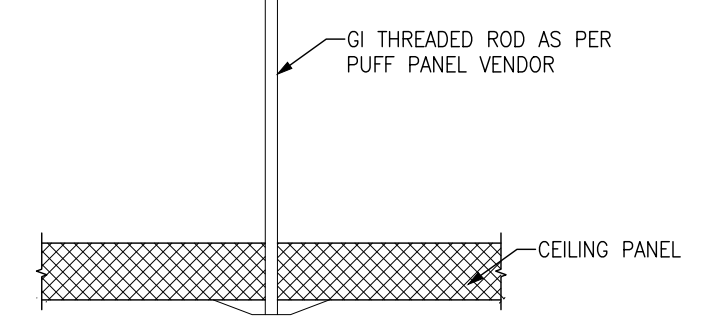


12 SECTION
SCALE 1:10
CEILING SUSPENSION SYSTEM DETAIL

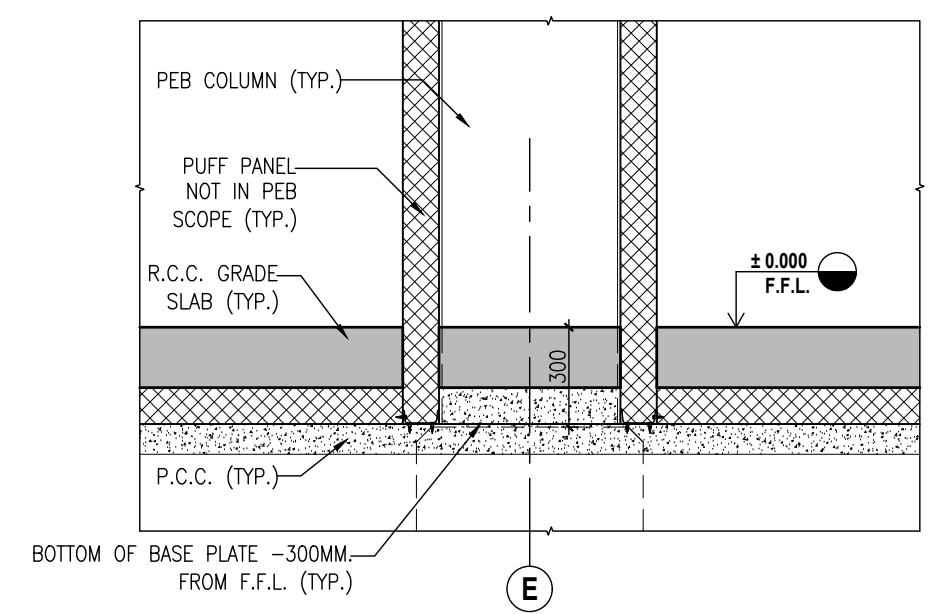


8 DETAIL
SCALE 1:25

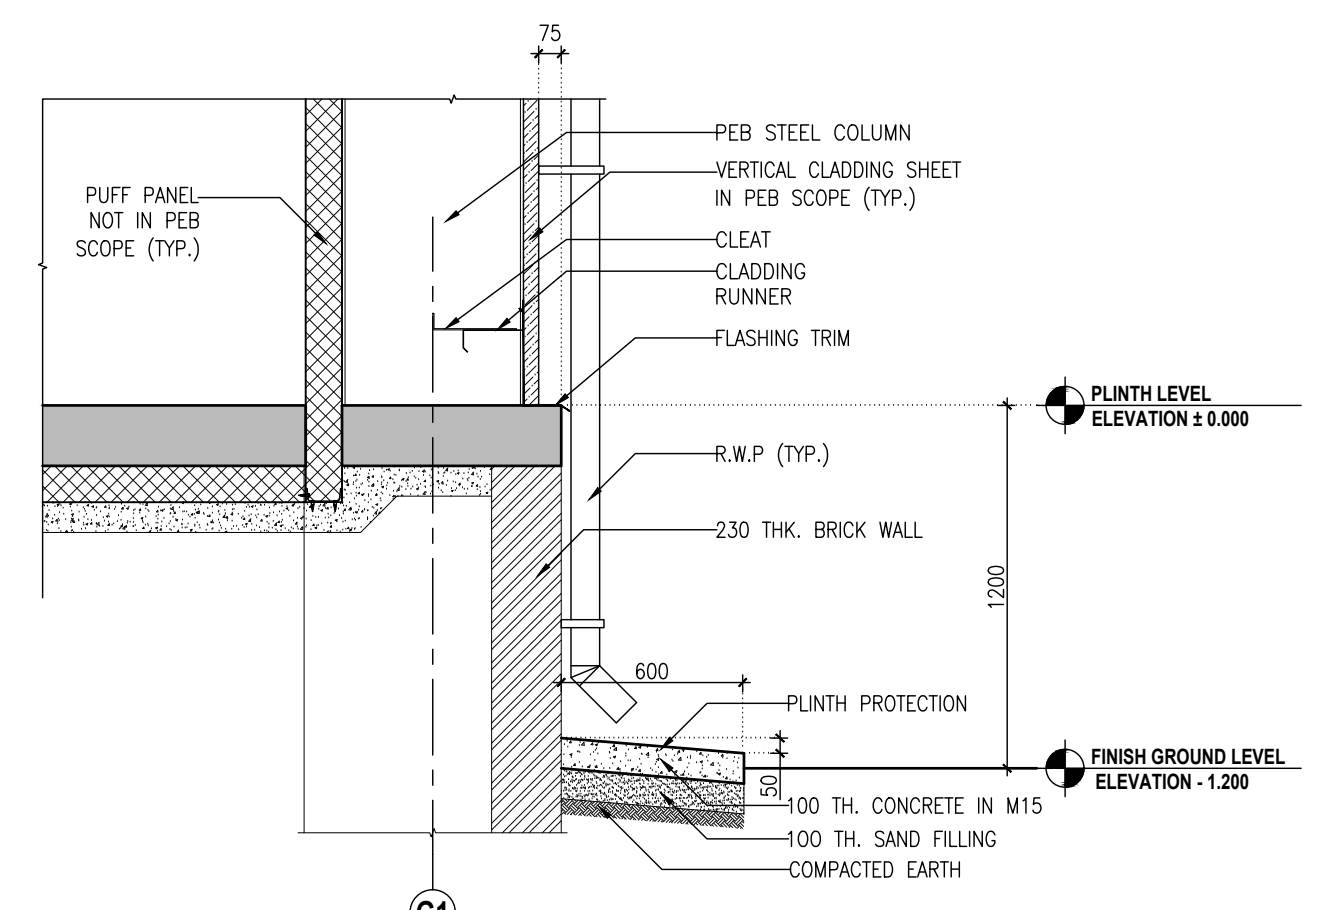


7 DETAIL
SCALE 1:25

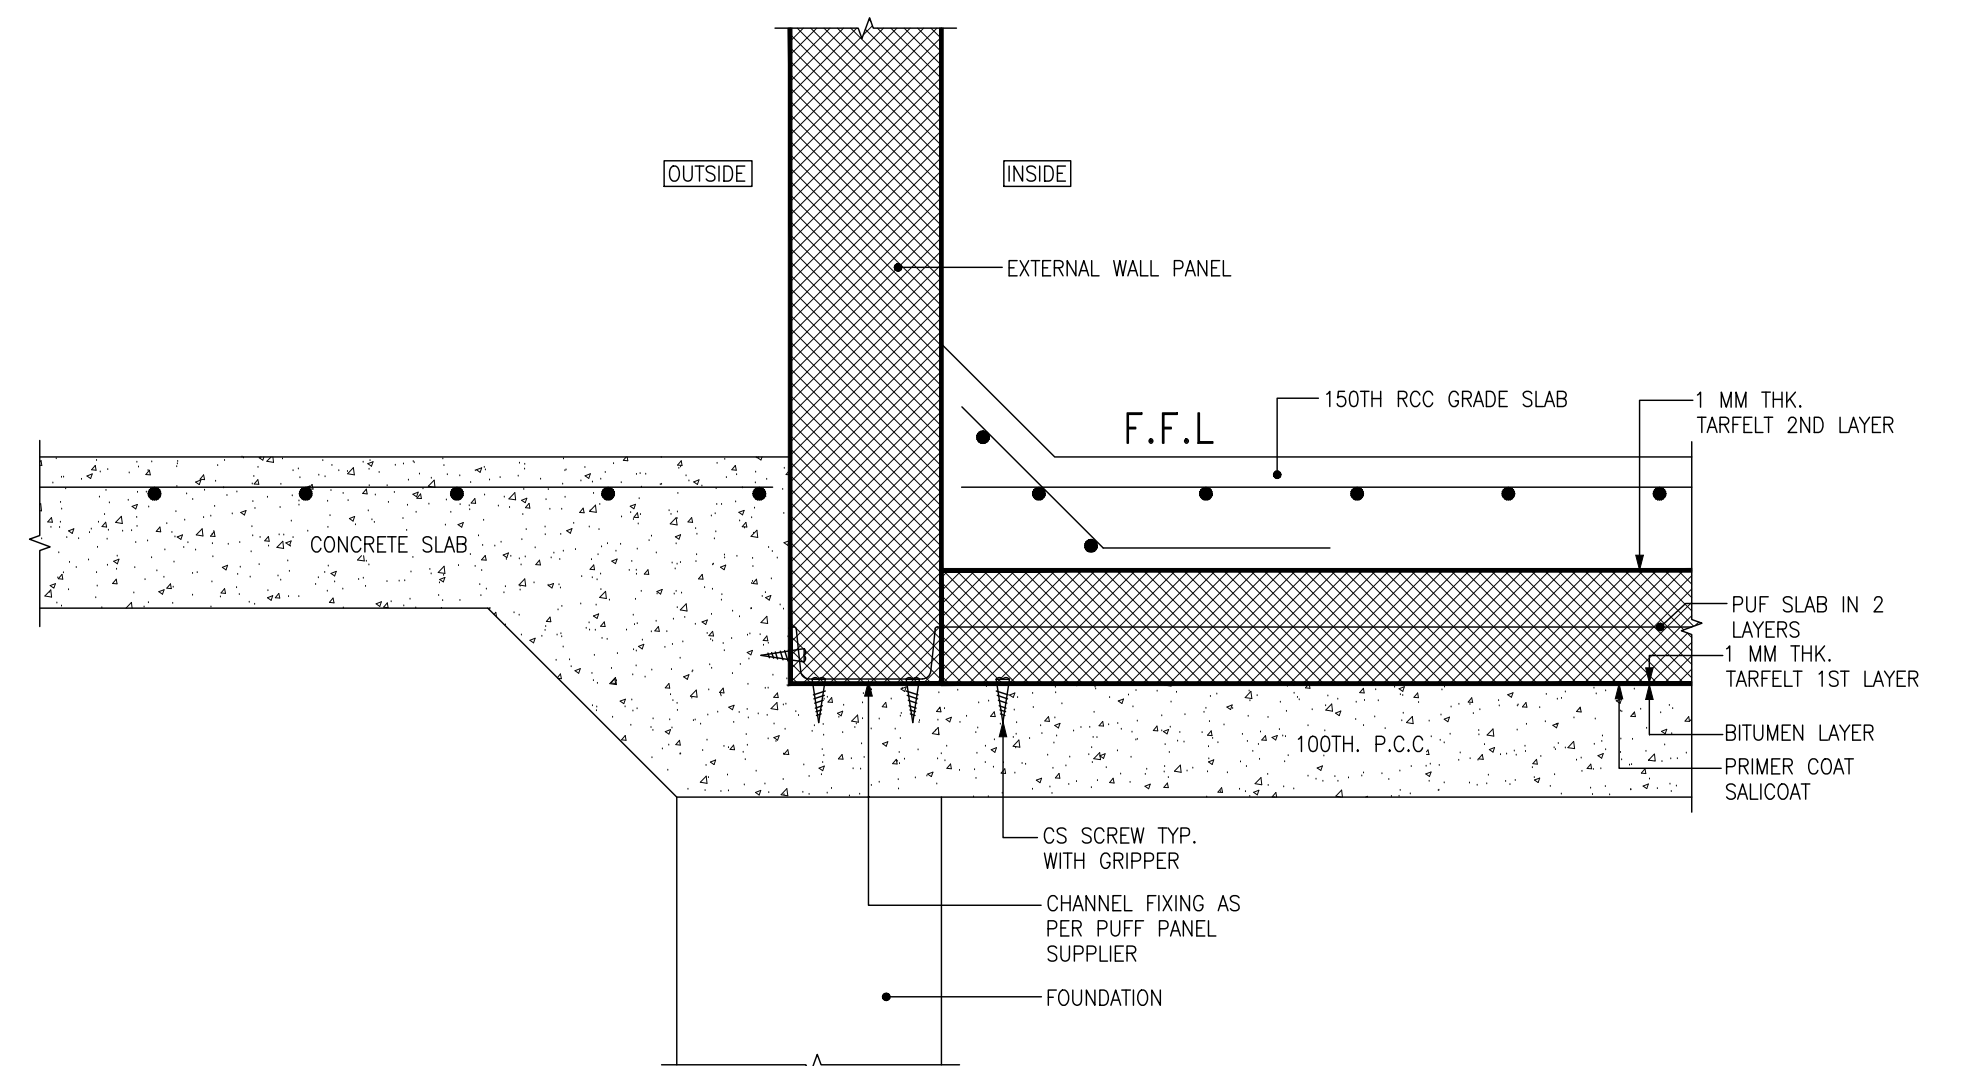


9 TYP. EXTERNAL WALL TO FLOOR DETAIL
SCALE 1:10

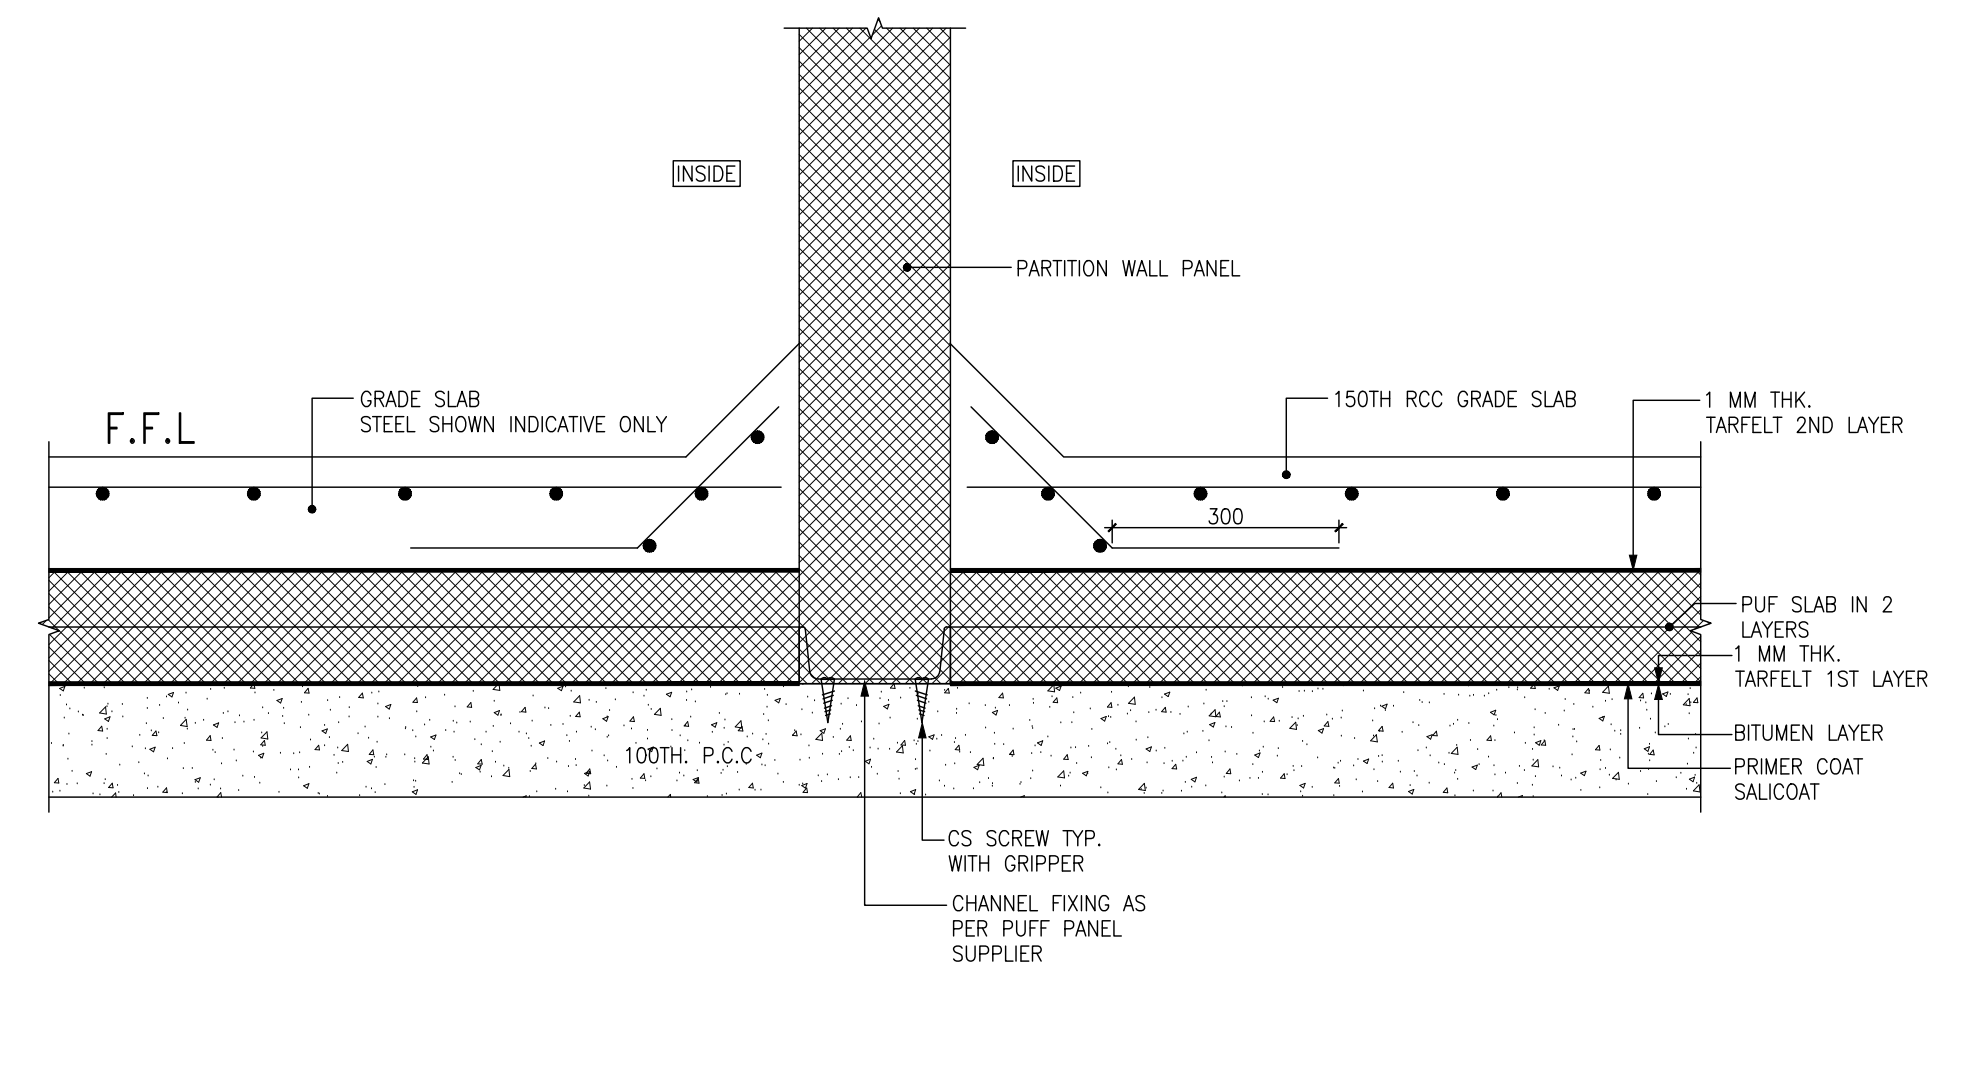

10 TYP. PARTITION WALL TO FLOOR DETAIL
SCALE 1:10

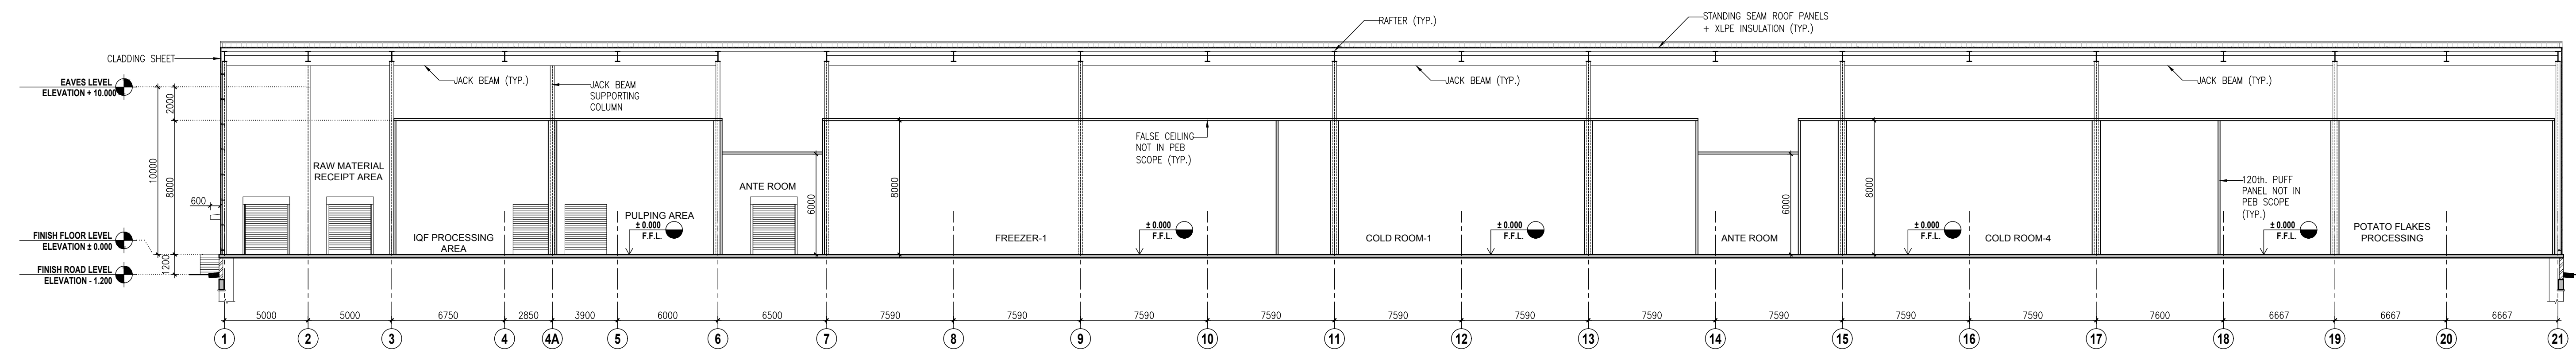

6 SECTION
SCALE 1:200

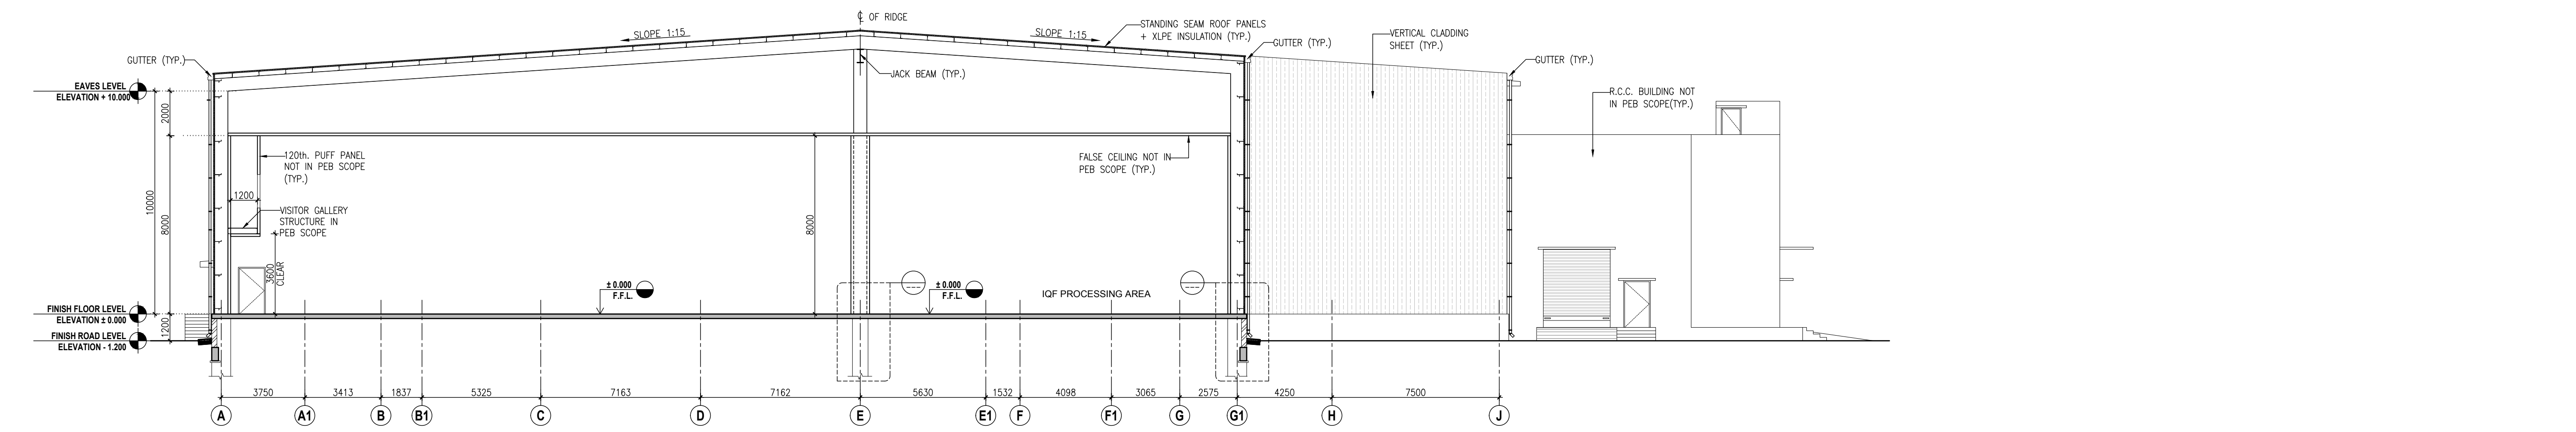


5 SECTION
SCALE 1:150

FOR TENDER

NO.	DATE	DESCRIPTION	DRAWN BY	CHECKED BY

REVISION HISTORY

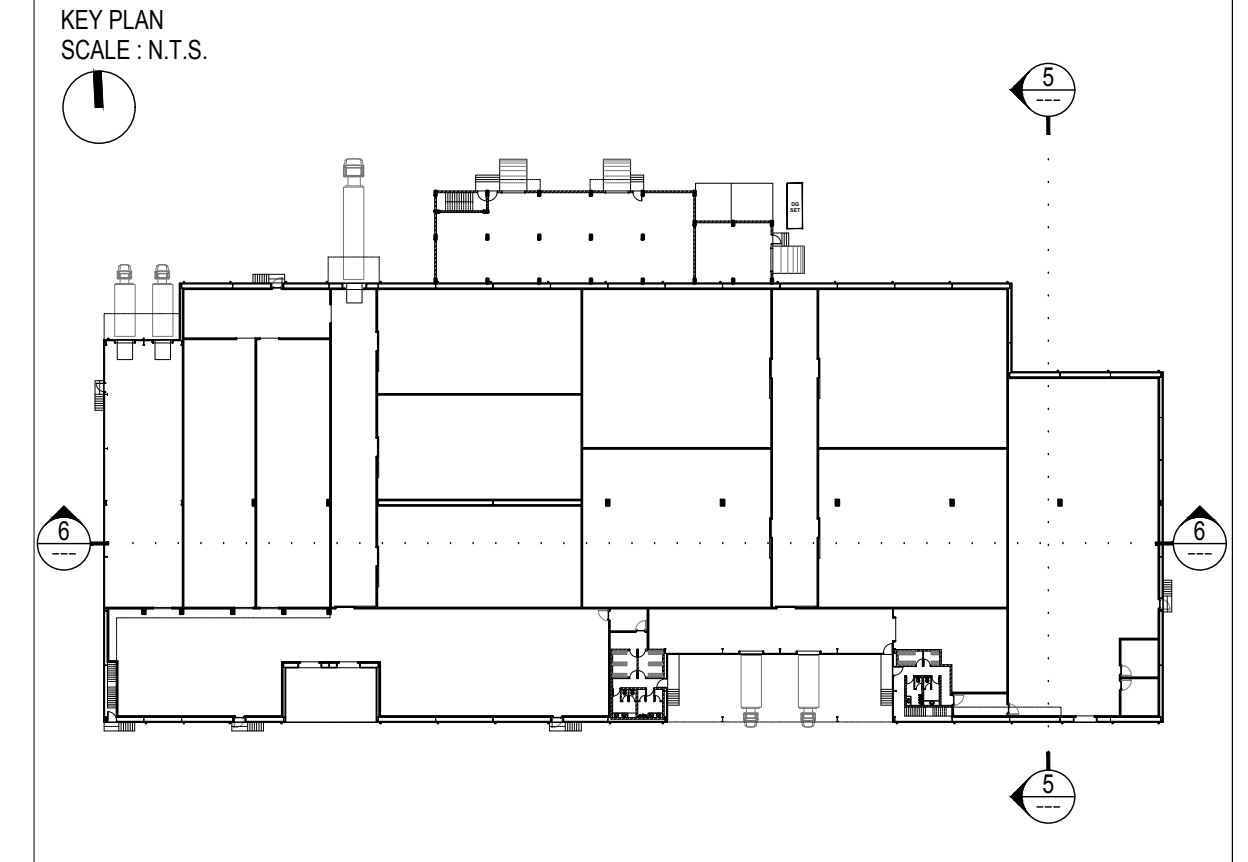

- REFERENCE DRAWINGS :**
- 01. ARCHITECTURAL :-
 - 02. STRUCTURAL :-
 - 03. HVAC :-
 - 04. ELECTRICAL :-
 - 05. UTILITIES :-

SECTIONS & DETAIL
CP AREA

PMC
Technopak Advisors Pvt. Ltd.
Gurgaon.

fanidhar®
MEGA FOOD PARK - AT MUDARDA, MEHSANA
Khet so bazaar tal...

PROJECT NO.	SCALE :	DRAWN :	PARESH
2017	1:200	CHECKED:	PARESH
DATE :	18-01-2018	APPROVED:	NITESH
		COORDINATION CHECKED:	NITESH

vms ENGINEERING & DESIGN SERVICES (P) LTD.
CHITRAKOOT FLATS, BEHIND TIMES OF INDIA, OFF ASHRAM ROAD,
AHMEDABAD-380 009. PHONE: +91 (079) 2658-8829/4488, 40236236
FAX: +91 (079) 2658 3596 WWW.VMSCONSULTANTS.COM

SHEET SIZE	DRAWING NO.	TENDER	REVISION:
---	T.A.40b.202	T	R0