




NOTE:
EXACT LOCATION OF CUTOUT WILL BE
GIVEN AT GA APPROVAL STAGE.

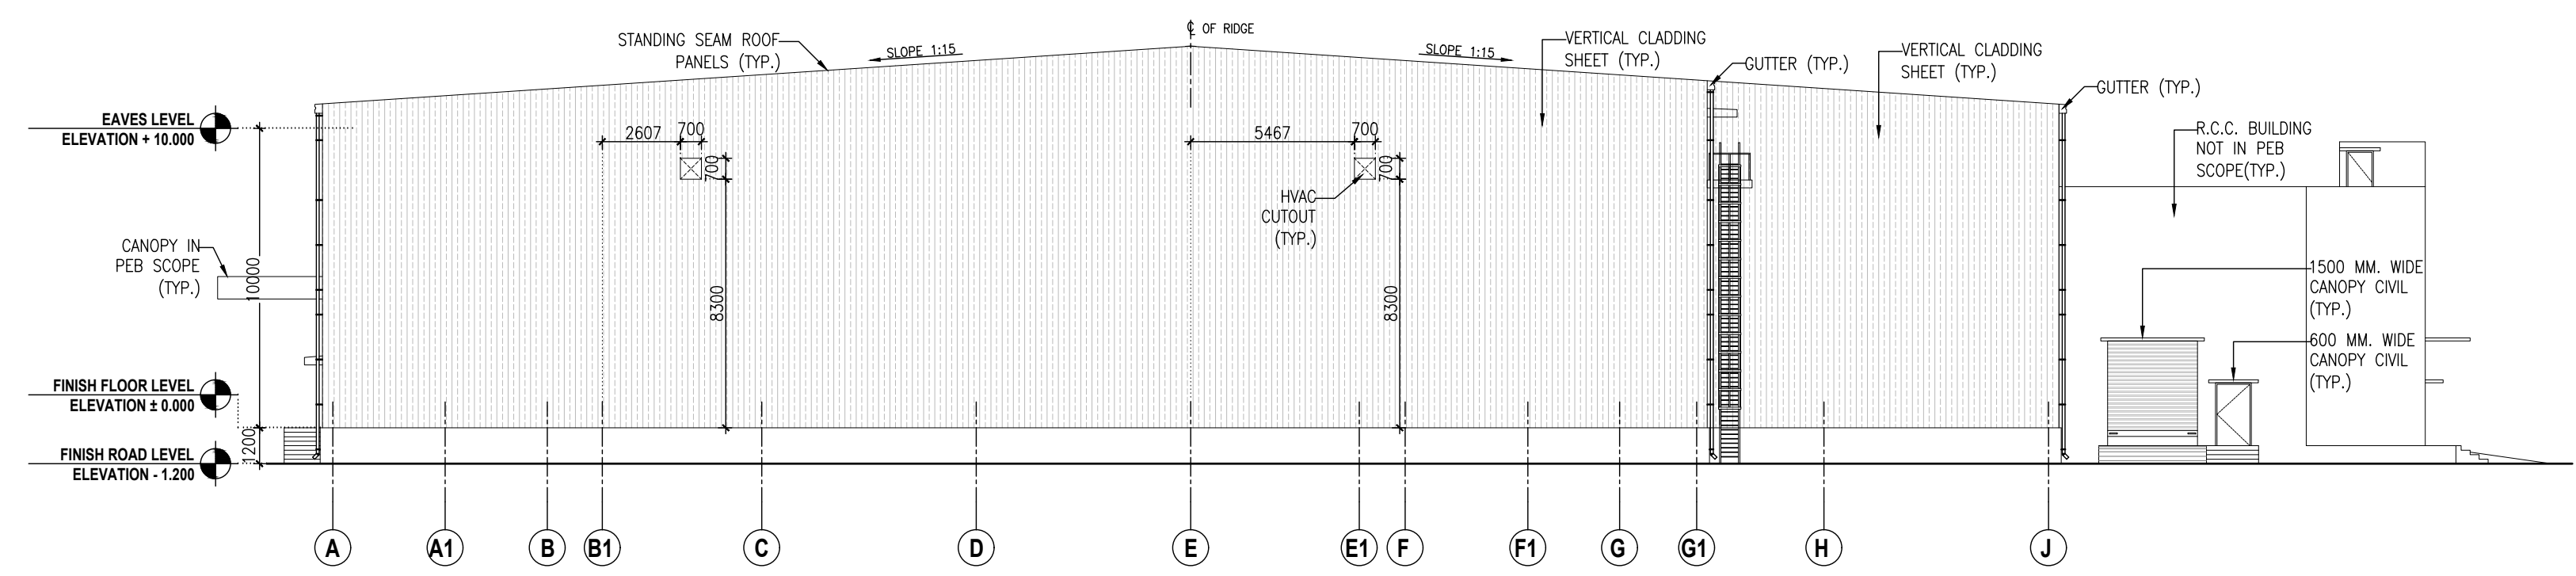


4 ELEVATION
SCALE 1:200

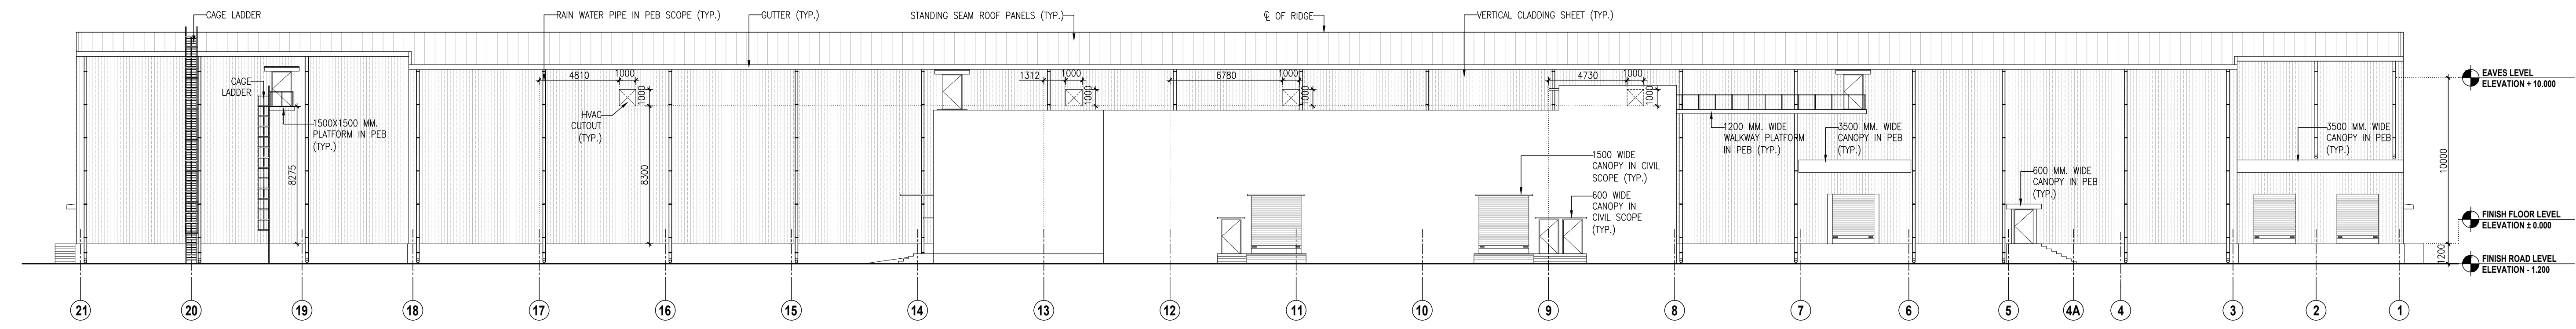

3 ELEVATION
SCALE 1:200

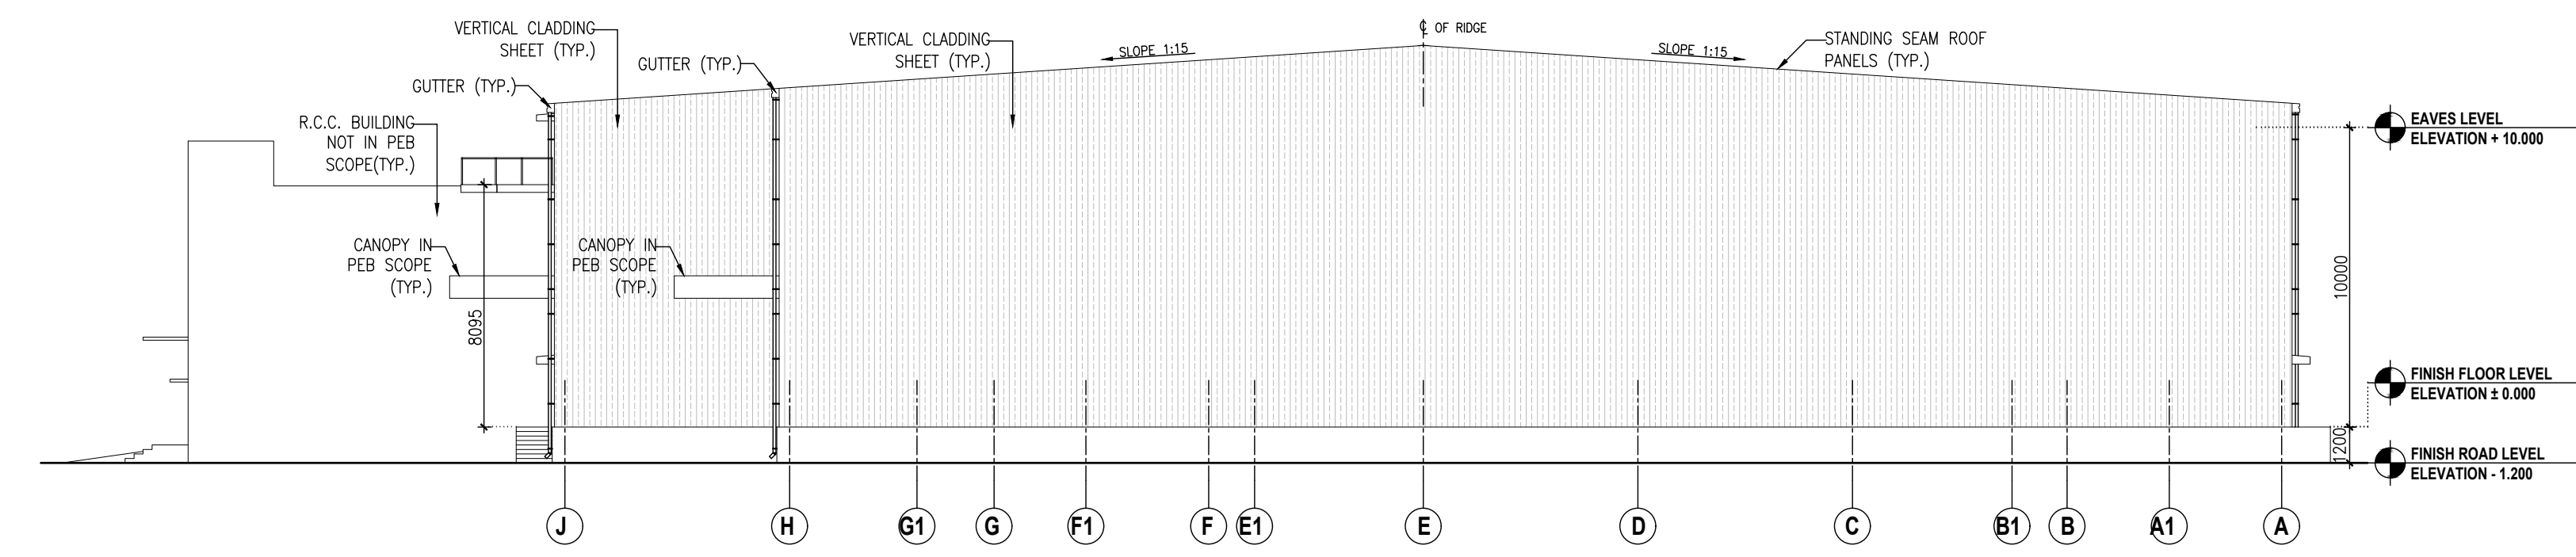

2 ELEVATION
SCALE 1:200

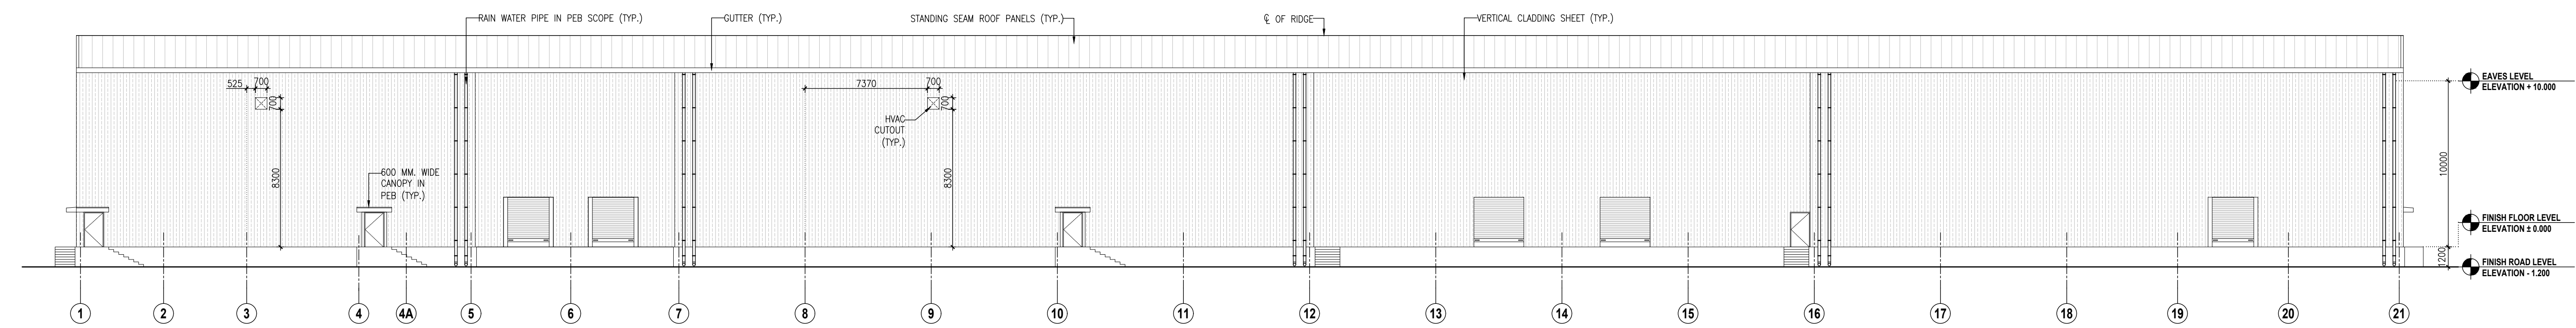

1 ELEVATION
SCALE 1:200

GENERAL NOTES :

1. ALL THE DIMENSIONS ARE UNFINISHED DIMENSIONS.
2. ALL DIMENSIONS ARE IN MM AND LEVELS ARE IN MT. UNLESS OTHERWISE MENTIONED.
3. ALL THE DIMENSIONS SHALL BE READ & NOT TO BE MEASURED.
4. IN CASE OF ANY DISCREPANCY, BRING IT TO THE NOTICE OF THE ARCHITECT IMMEDIATELY.
5. DETAIL DRAWING PRECEDES THE GENERAL DRAWING

STANDARD DRAWING SYMBOLS:

- FINISHED LEVEL
- UNFINISHED LEVEL
- SECTION SYMBOL (UPPER HALF INDICATES DIAGRAM NO. & LOWER HALF INDICATES DRAWING NO.)
- ELEVATION SYMBOL (UPPER HALF INDICATES DIAGRAM NO. IN DRAWING SHEET & LOWER HALF INDICATES DRAWING NO.)
- WINDOW SYMBOL (UPPER HALF INDICATES WINDOW NO. & LOWER HALF INDICATES DRAWING NO.)
- DOOR SYMBOL (UPPER HALF INDICATES DOOR NO. & LOWER HALF INDICATES DRAWING NO.)

GRAPHIC LEGEND :


- BRICK WALL CUT IN PLAN/SECTION.
- RCC COLUMN CUT IN PLAN.

FOR TENDER

NO.	DATE	DESCRIPTION	DRAWN BY	CHECKED BY

REVISION HISTORY

KEY PLAN
SCALE - N.T.S.

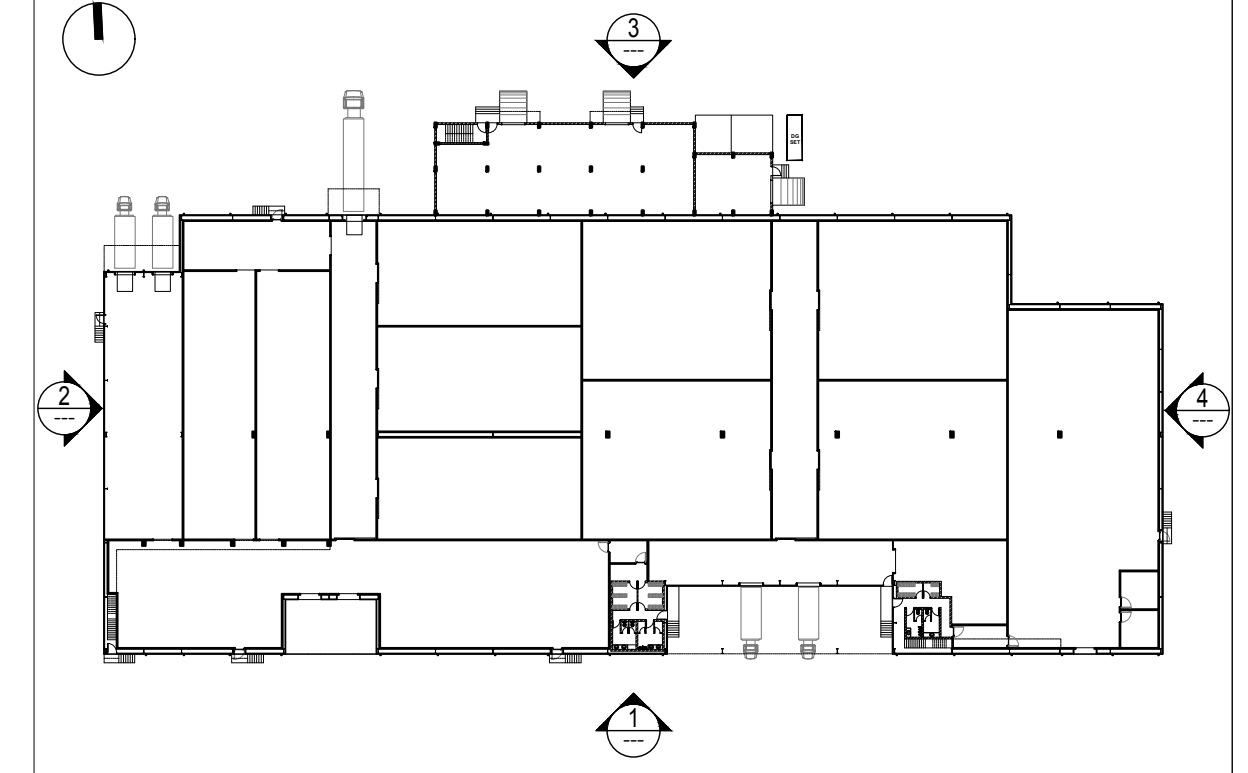

REFERENCE DRAWINGS :

- 01. ARCHITECTURAL :-
- 02. STRUCTURAL :-
- 03. HVAC :-
- 04. ELECTRICAL :-
- 05. UTILITIES :-

ELEVATION

CP AREA

PMC
Technopak Advisors Pvt. Ltd.
Gurgaon.

fanidhar
MEGA FOOD PARK - AT MUDARDA, MEHSANA
Khet so bazaar tak...

PROJECT NO. 2017	SCALE: 1:200	DRAWN BY: PARESH	CHECKED BY: PARESH
DATE: 18-01-2018	APPROVED BY: NTESH	COORDINATION CHECKED BY: NTESH	

vms
ENGINEERING & ARCHITECTURE

VMS ENGINEERING & DESIGN SERVICES (P) LTD.
CHITRAKOOT FLATS, BEHIND TIMES OF INDIA, OFF ASHRAM ROAD,
AHMEDABAD-380 009. PHONE: +91 (079) 2658-8829/4488, 40236236
FAX: +91 (079) 2658 3596 WWW.VMSCONSULTANTS.COM

SHEET SIZE	DRAWING NO.	TENDER	REVISION:
---	T.A.40b.301	T	R0