
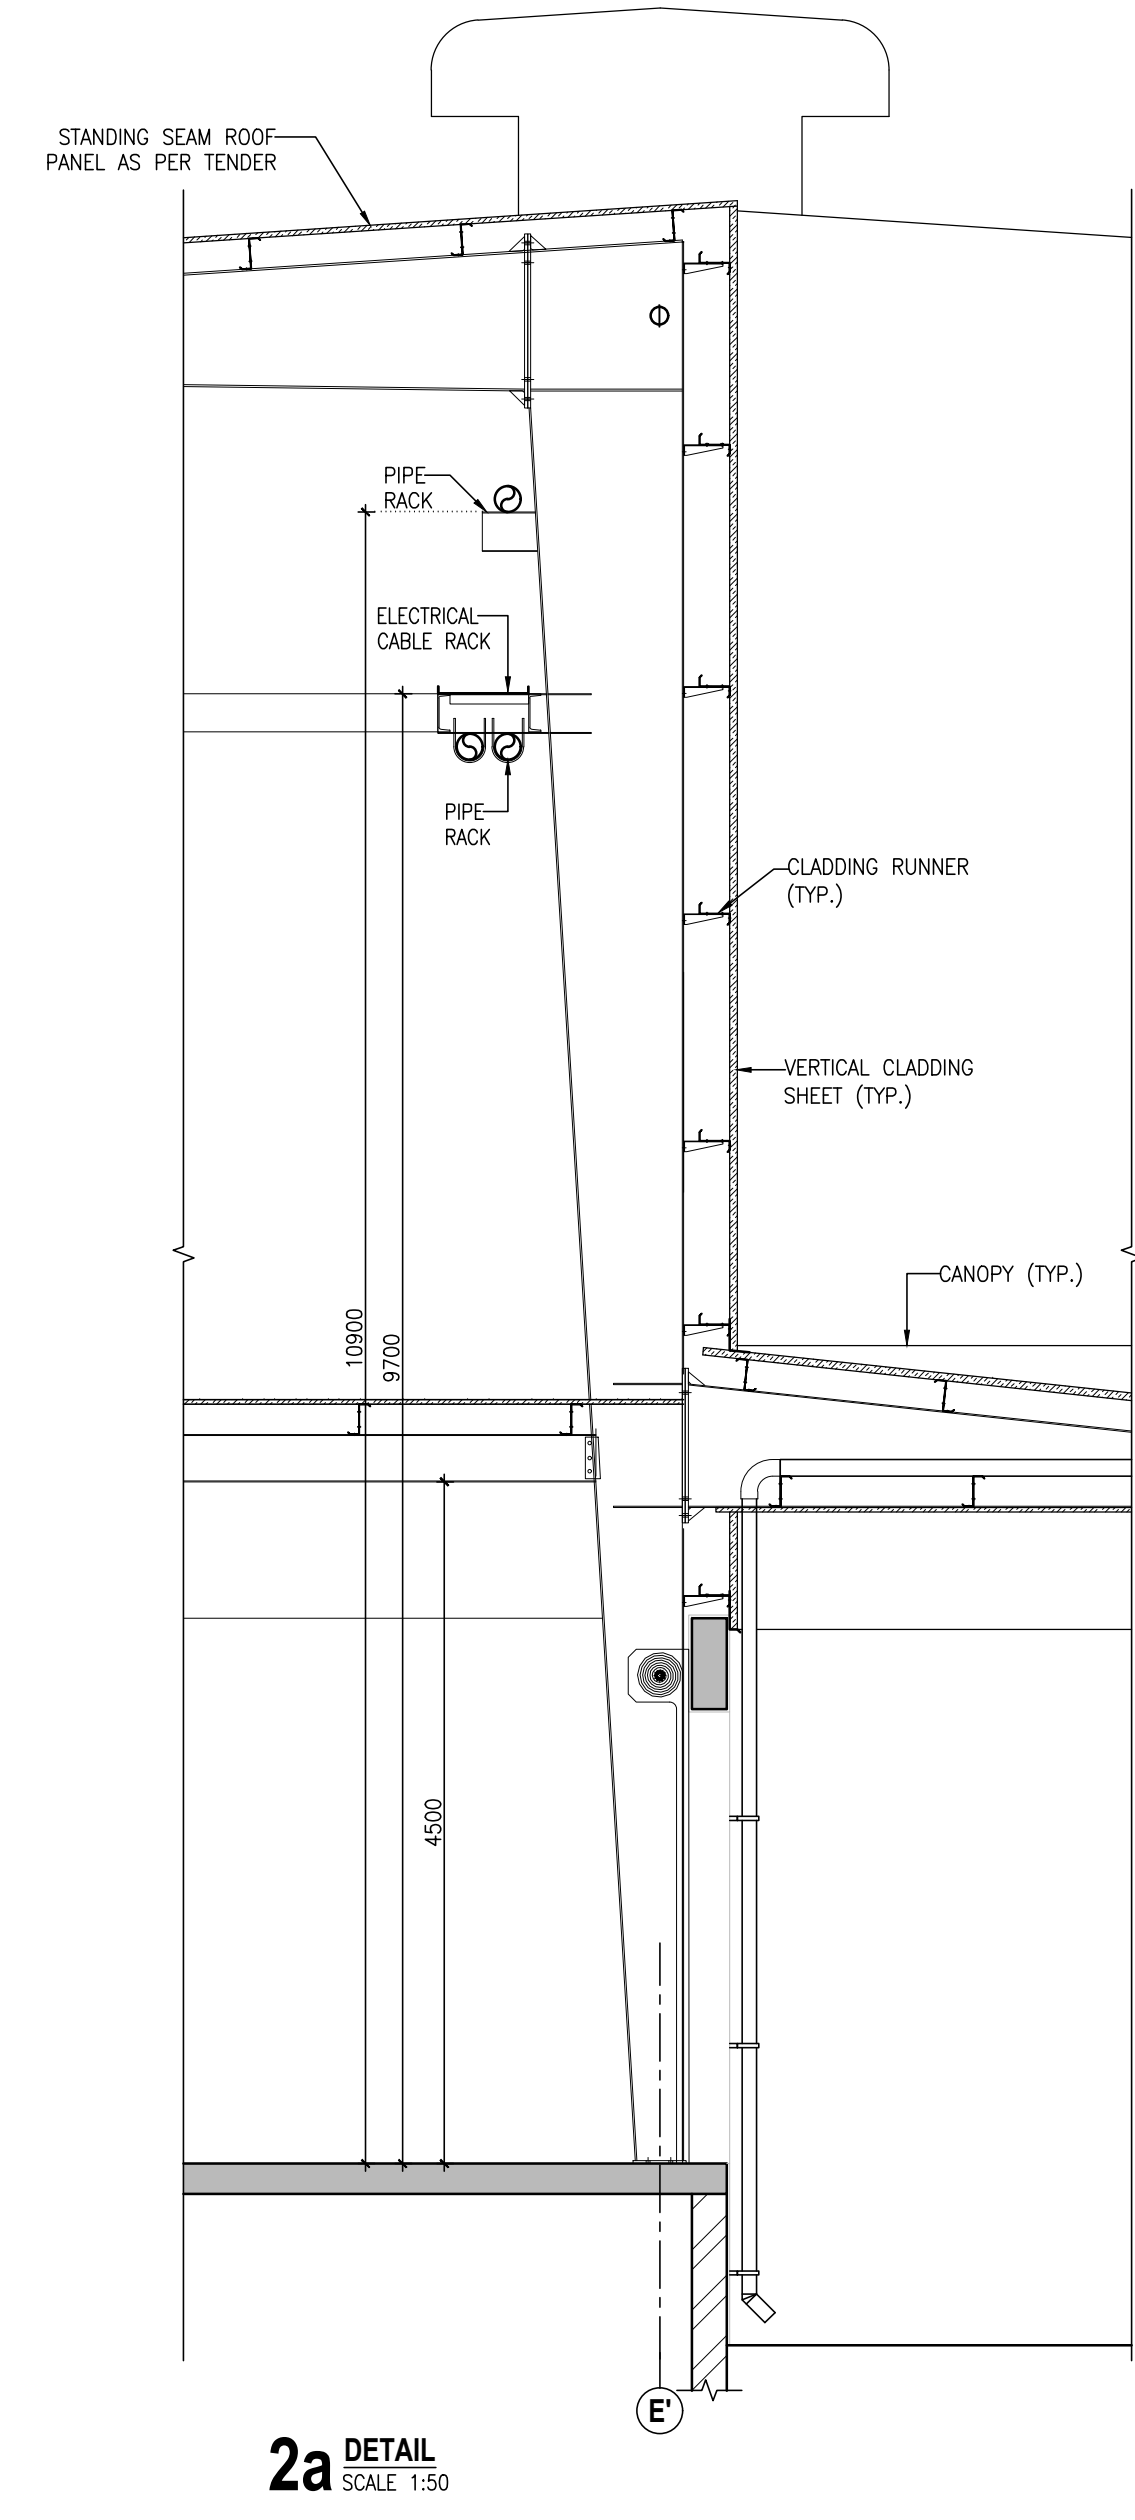
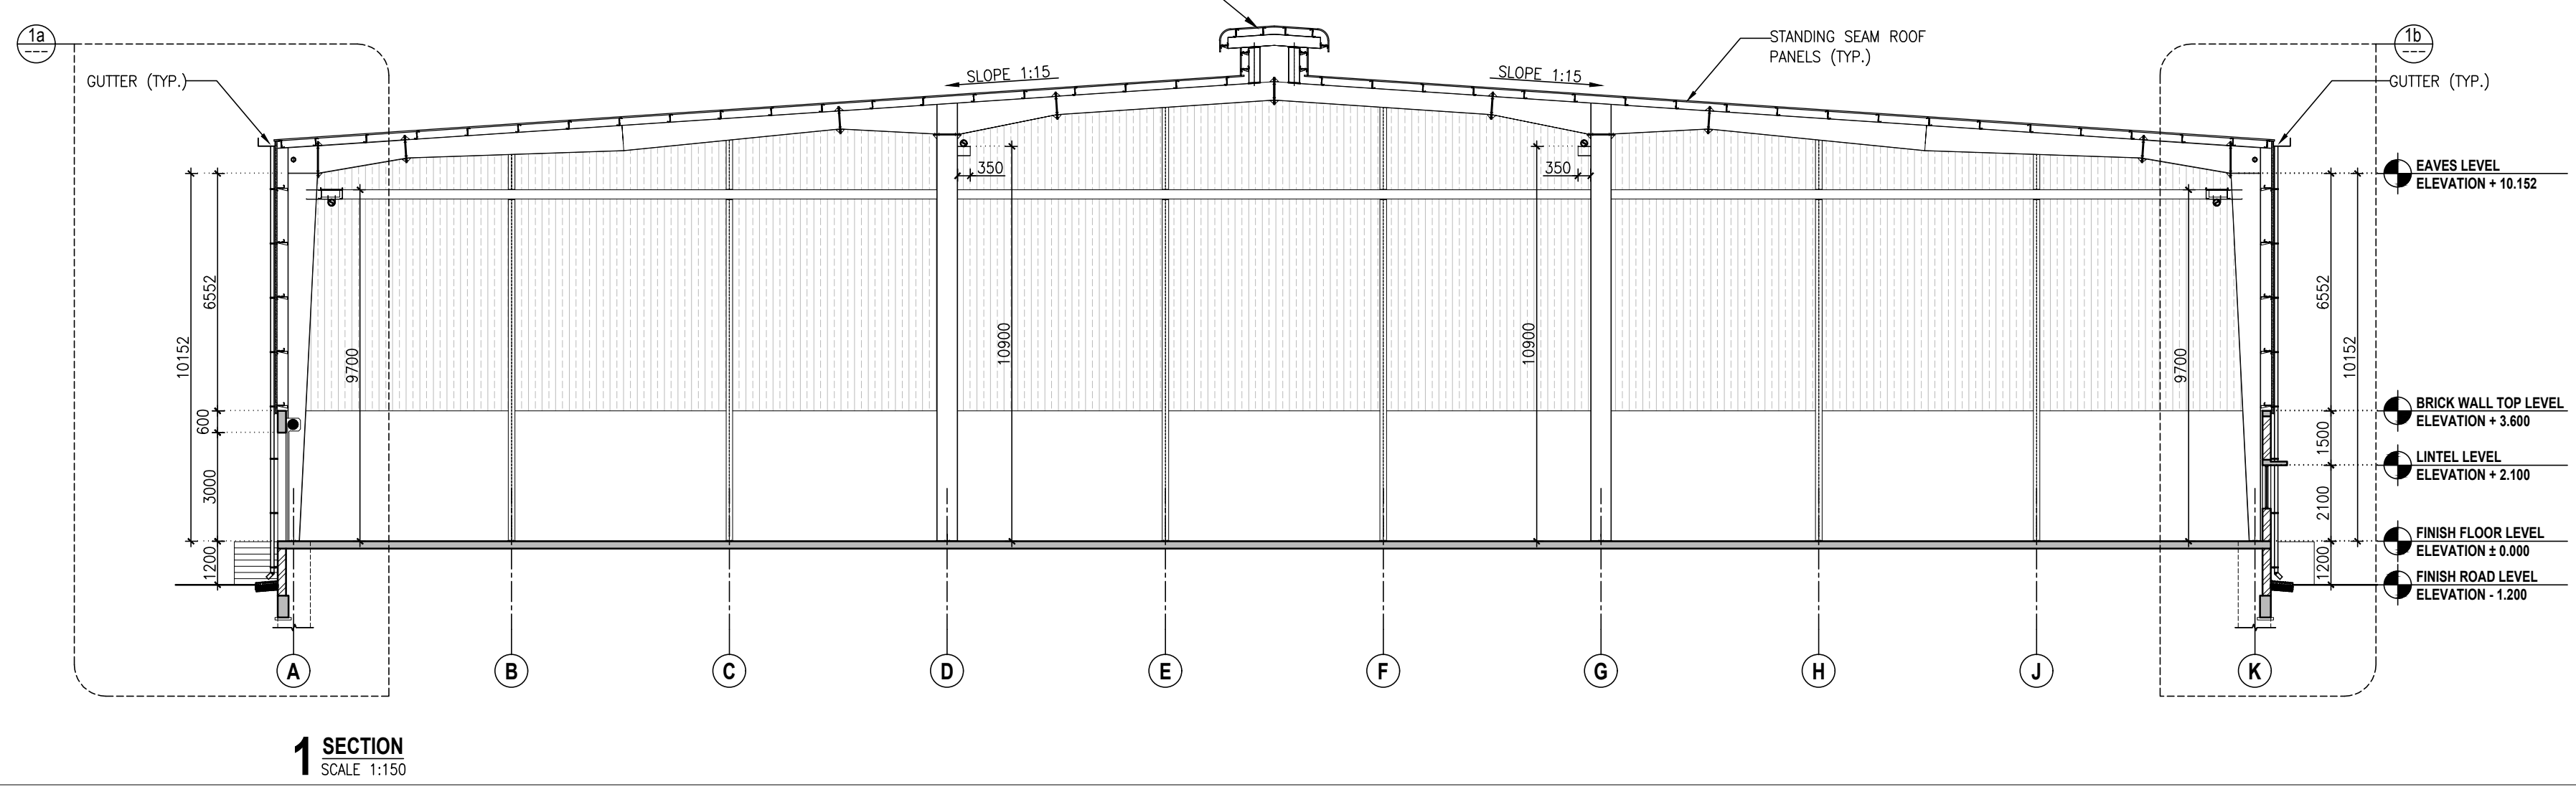
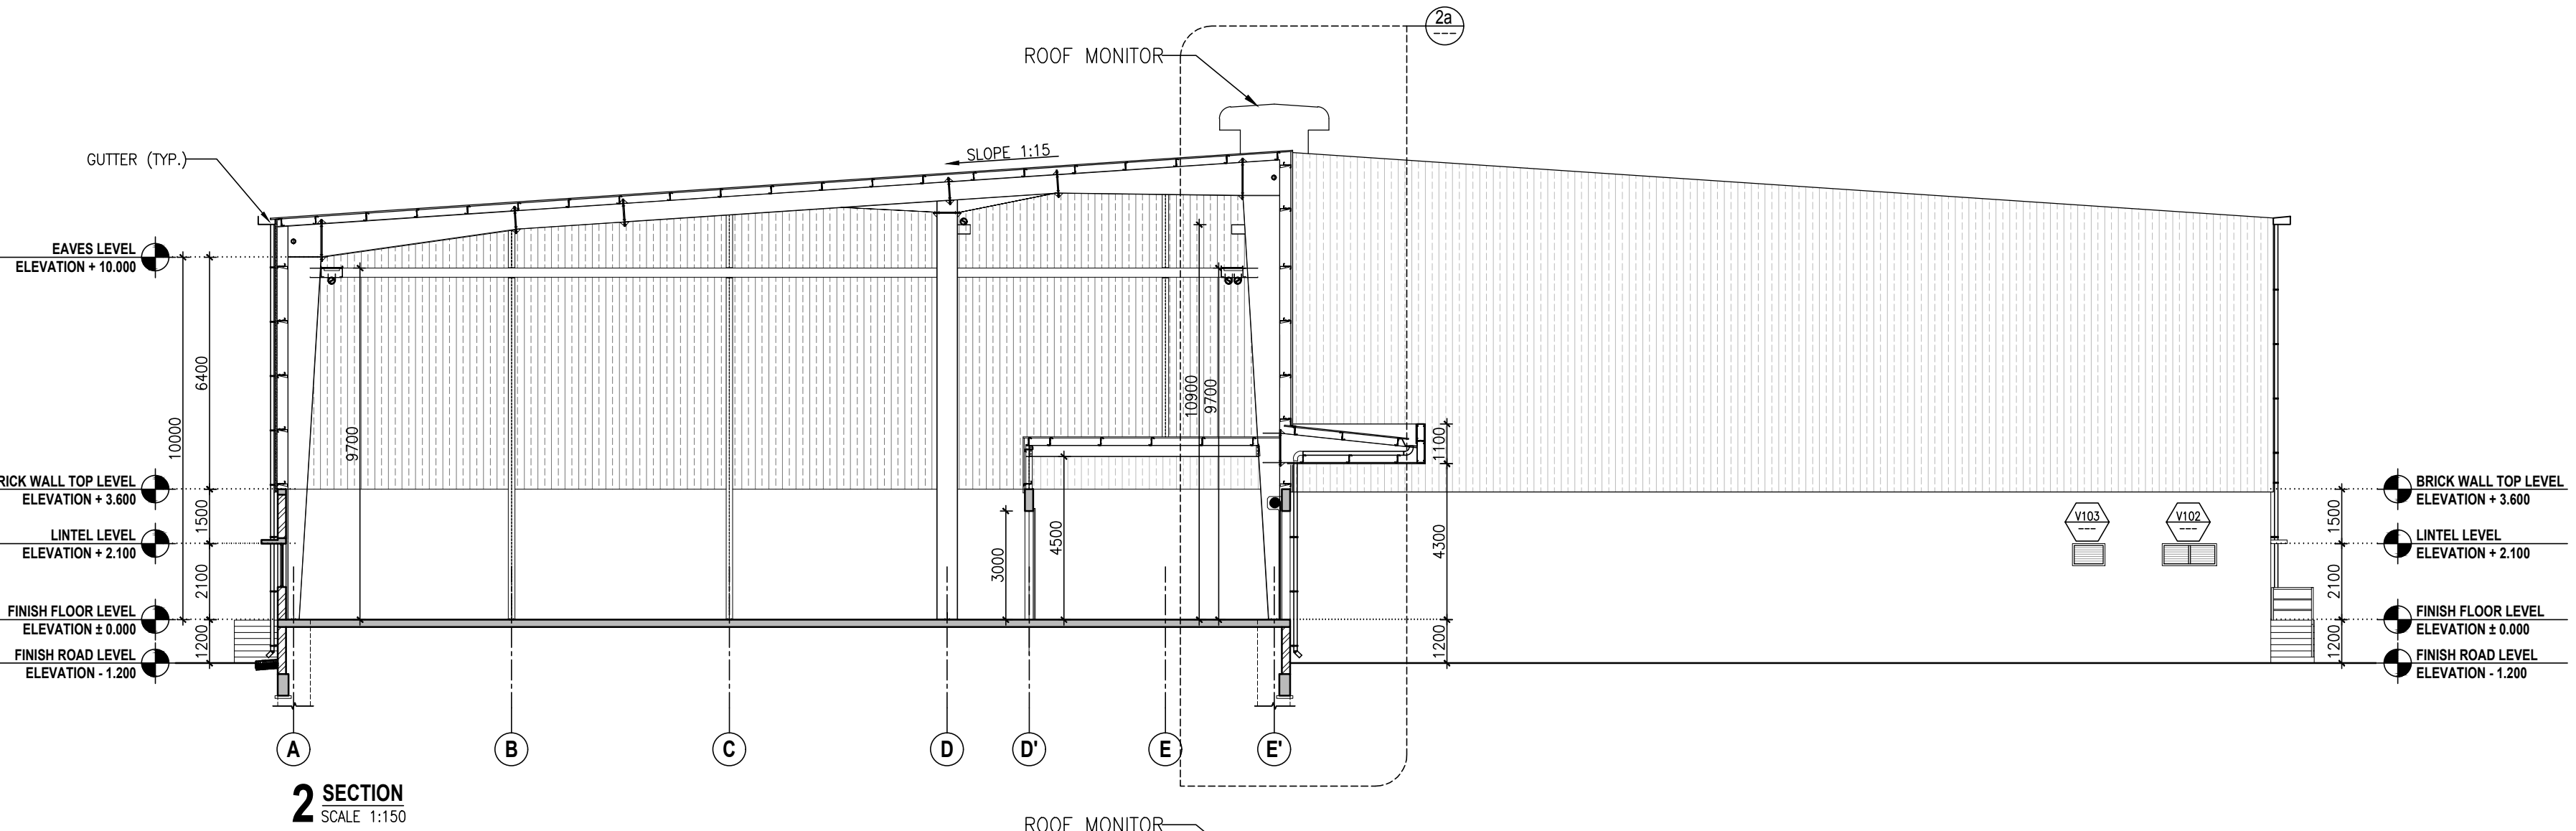
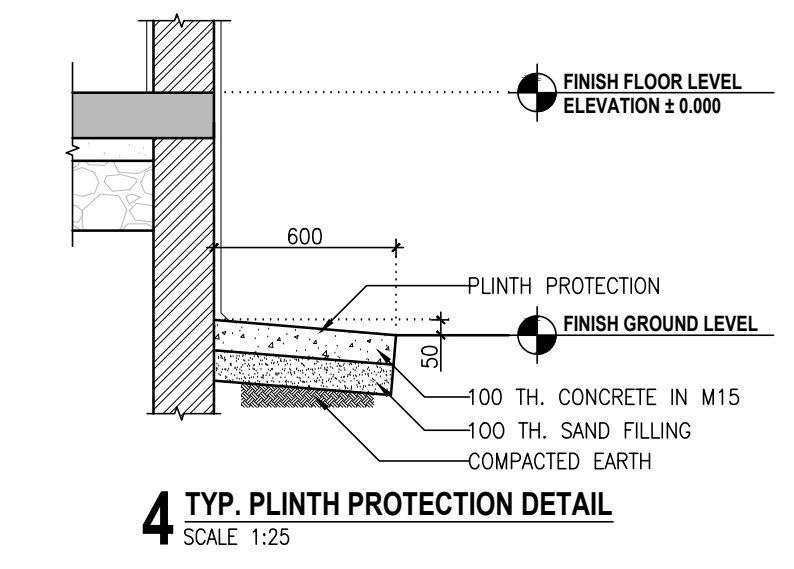
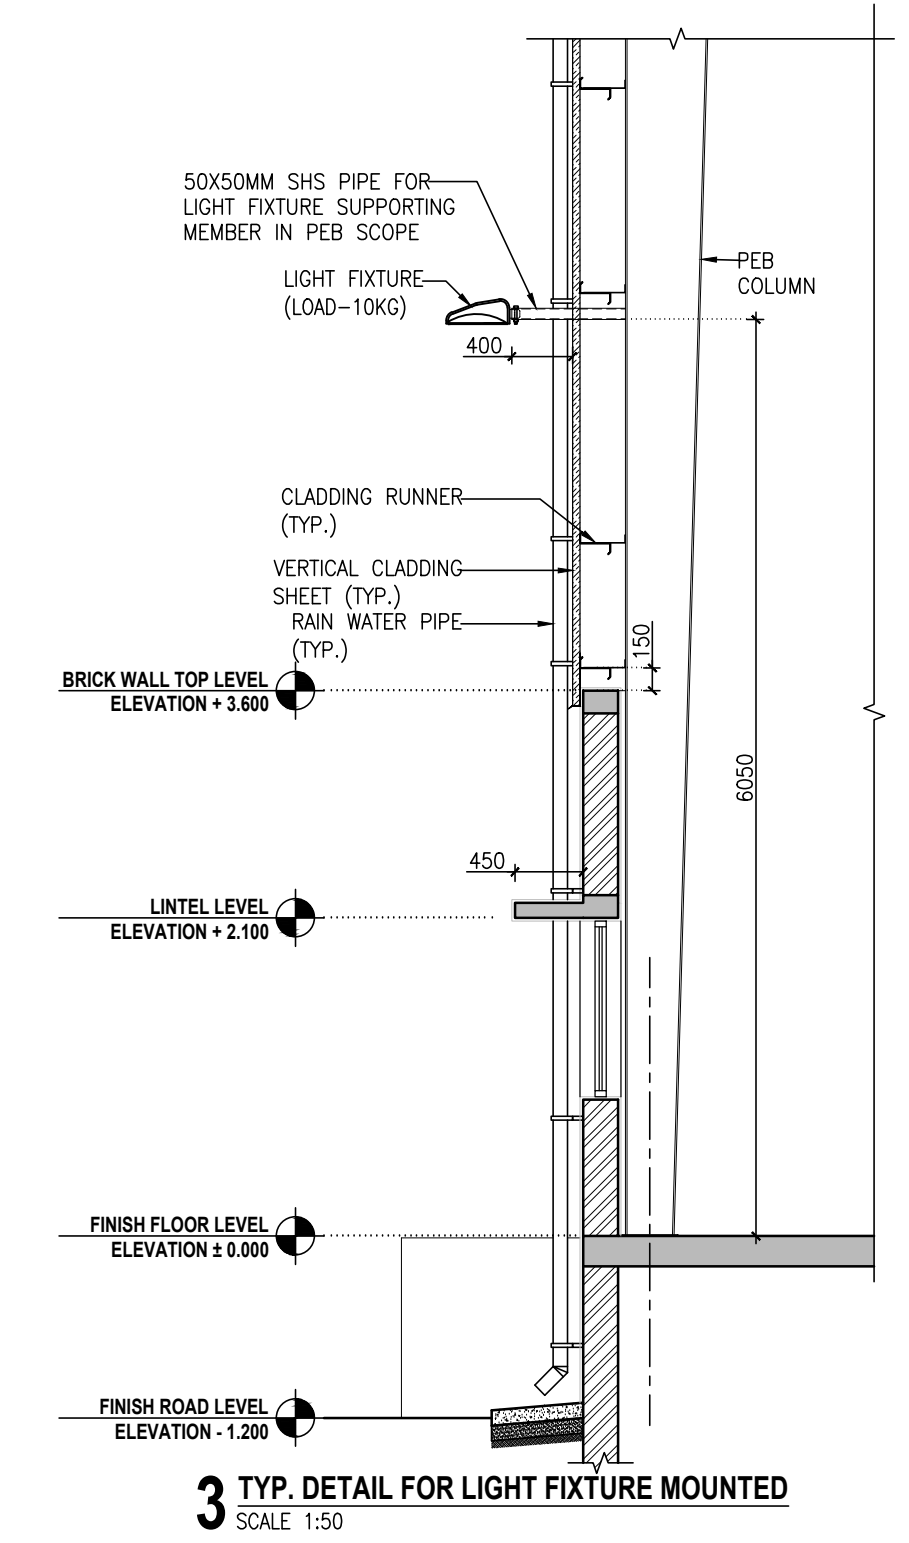



- GENERAL NOTES :**
1. ALL THE DIMENSIONS ARE UNFINISHED DIMENSIONS.
 2. ALL DIMENSIONS ARE IN MM AND LEVELS ARE IN MT, UNLESS OTHERWISE MENTIONED.
 3. ALL THE DIMENSIONS SHALL BE READ & NOT TO BE MEASURED.
 4. IN CASE OF ANY DISCREPANCY, BRING IT TO THE NOTICE OF THE ARCHITECT IMMEDIATELY.
 5. DETAIL DRAWING PRECEDES THE GENERAL DRAWING

NOTE :-
 FOR AUTOCAD DRAWING PLEASE CONTACT :-
 KARISHMA SUTARIYA
 EMAIL ID :- karishma@vmsconsultants.com

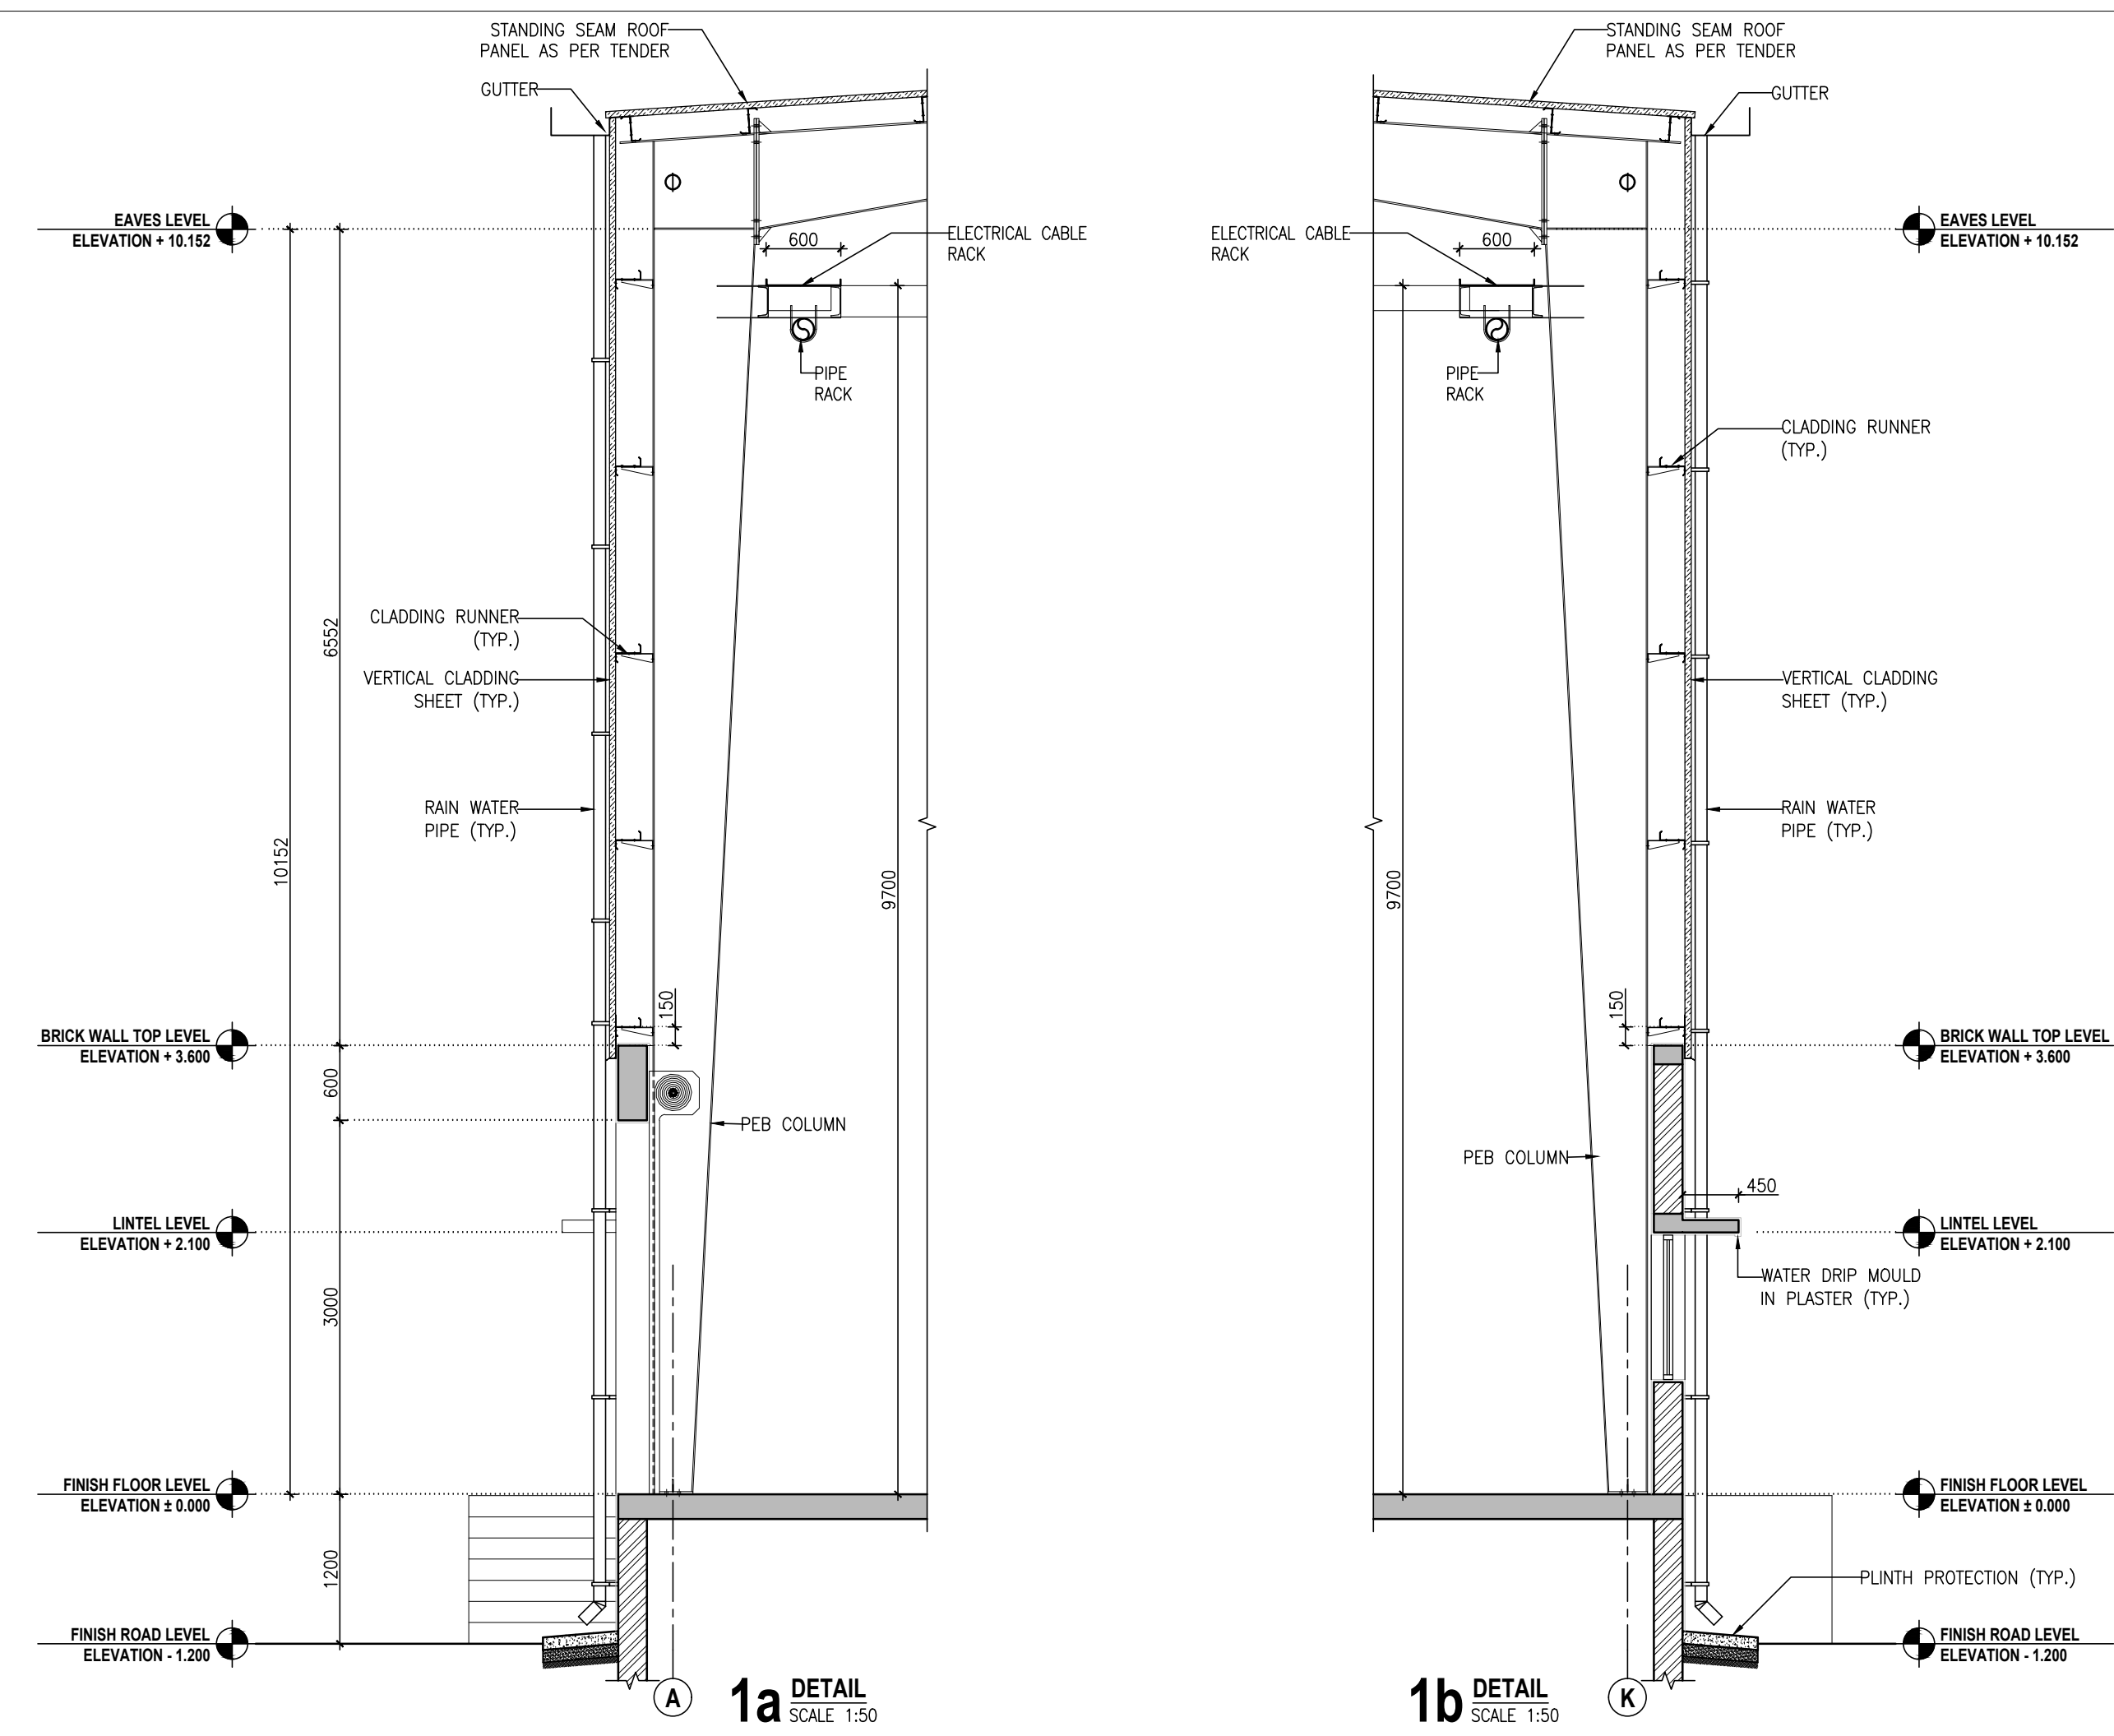

FOR CONSTRUCTION

NO.	DATE	DESCRIPTION	DRAWN BY	CHECKED BY

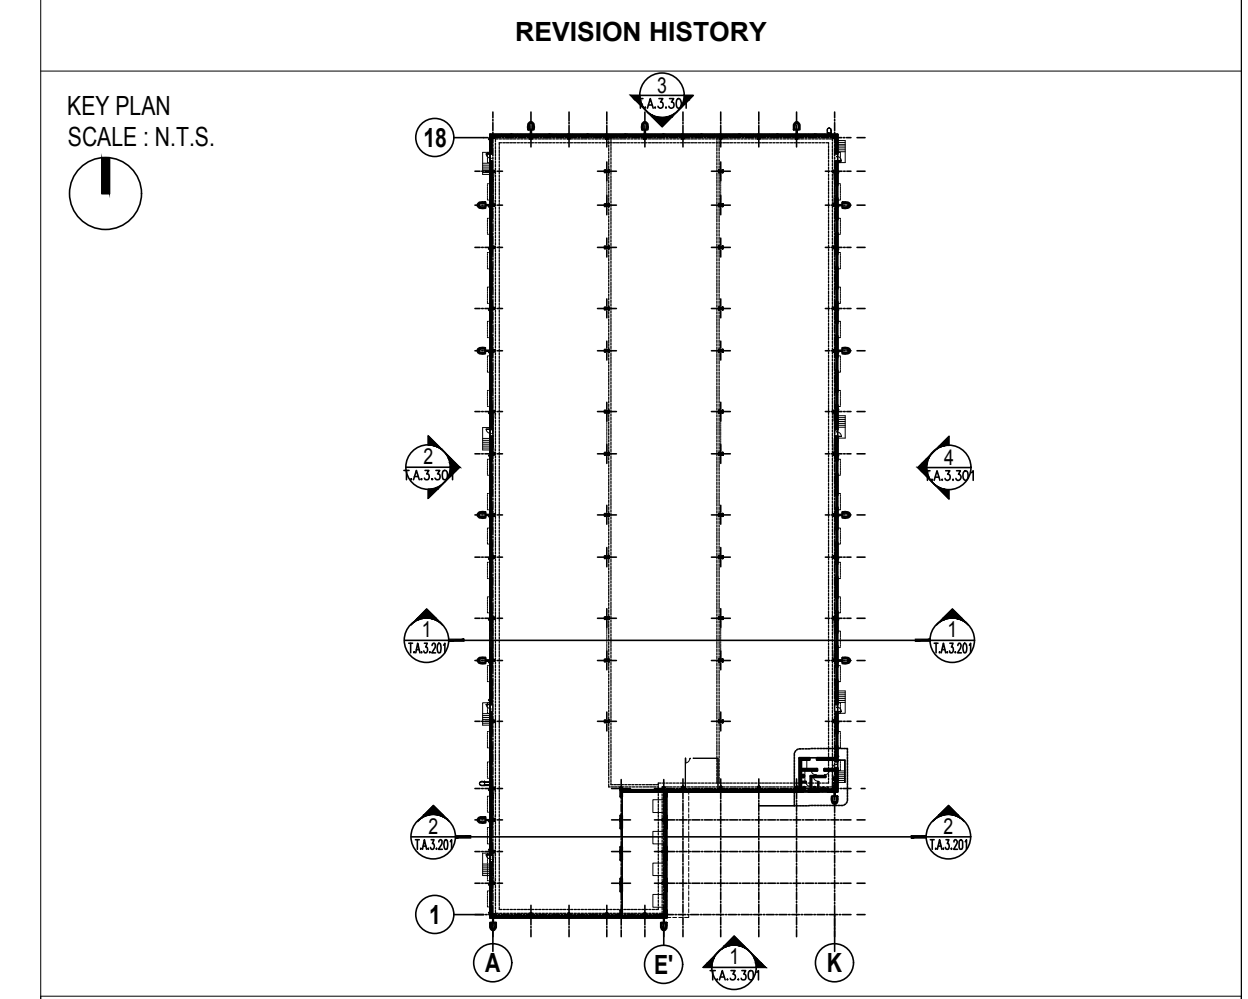

- REFERENCE DRAWINGS :**
- 01. ARCHITECTURAL :-
 - 02. STRUCTURAL :-
 - 03. HVAC :-
 - 04. ELECTRICAL :-
 - 05. UTILITIES :-

SECTIONS AND DETAILS
WARE HOUSE
 PMC
Technopak Advisors Pvt. Ltd.
Gurgaon.

fanidhar
MEGA FOOD PARK - AT MUDARDA, MEHSANA
kheta se bazaar tak...

PROJECT NO.	SCALE	DRAWN :	PARESH
2017	1:250	CHECKED:	PARESH
DATE :	10-04-2018	APPROVED:	NITESH
		COORDINATION CHECKED:	NITESH

vms ENGINEERING & DESIGN SERVICES (P) LTD.
 CHITRAKOOT FLATS, BEHIND TIMES OF INDIA, OFF ASHRAM ROAD,
 AHMEDABAD-380 009. PHONE: +91 (079) 2658-8829/4488. 40238236
 FAX: +91 (079) 2658 3596 WWW.VMSCONSULTANTS.COM

SHEET SIZE	DRAWING NO.	CONSTRUCTION	REVISION:
---	A.40.201	C	R0