



NOTE :-
FOR AUTOCAD DRAWING PLEASE CONTACT :-
KARISHMA SUTARIYA
EMAIL ID :- karishma@vmsconsultants.com

THIS DRAWING & DESIGN IS THE SOLE PROPERTY OF VMS & SHALL NOT BE COPIED, TRACED OR REPRODUCED BY ANY MEANS WITHOUT PRIOR WRITTEN CONSENT OF THE FIRM.


- GENERAL NOTES :**
1. ALL THE DIMENSIONS ARE UNFINISHED DIMENSIONS.
 2. ALL DIMENSIONS ARE IN MM AND LEVELS ARE IN MT, UNLESS OTHERWISE MENTIONED.
 3. ALL THE DIMENSIONS SHALL BE READ & NOT TO BE MEASURED.
 4. IN CASE OF ANY DISCREPANCY, BRING IT TO THE NOTICE OF THE ARCHITECT IMMEDIATELY.
 5. DETAIL DRAWING PRECEDES THE GENERAL DRAWING

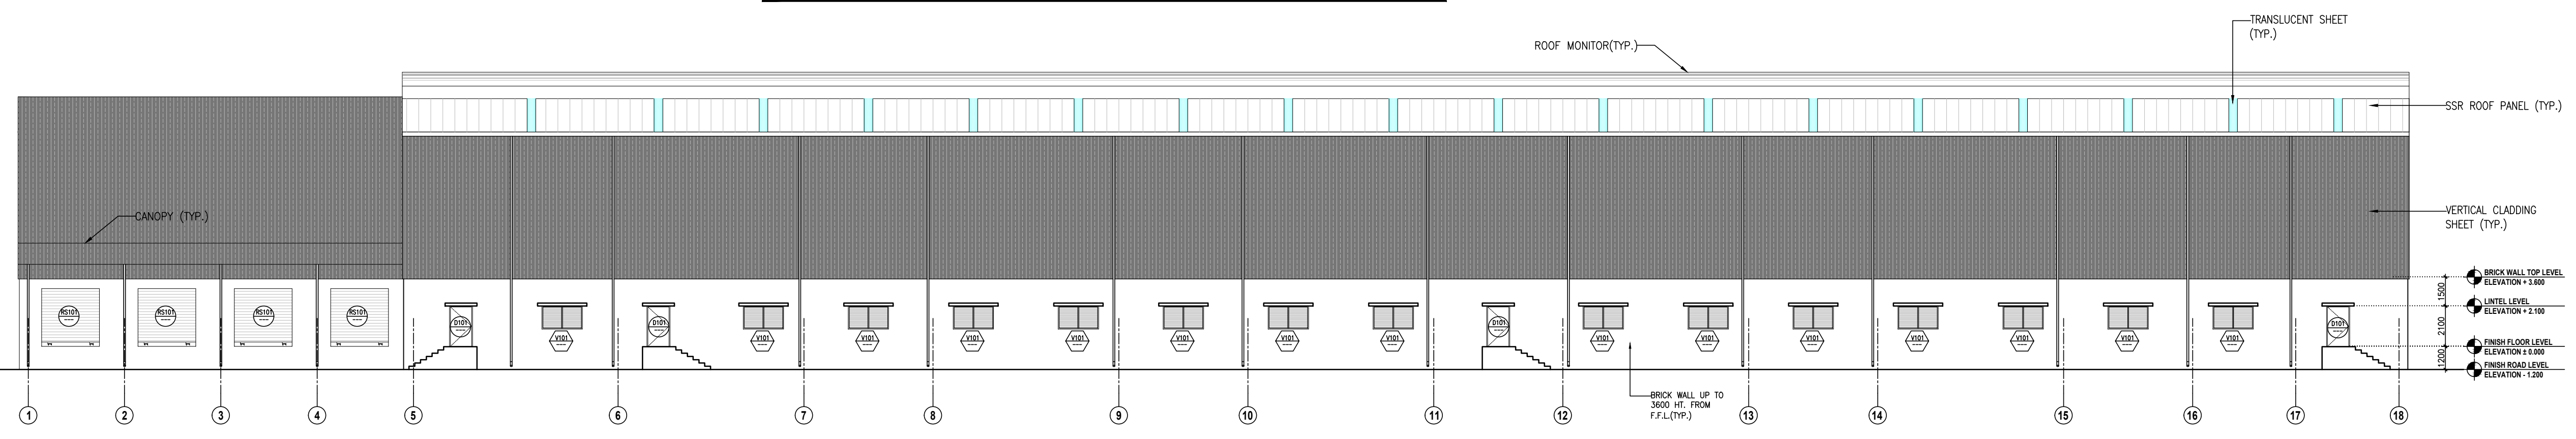


4 ELEVATION
SCALE 1:200

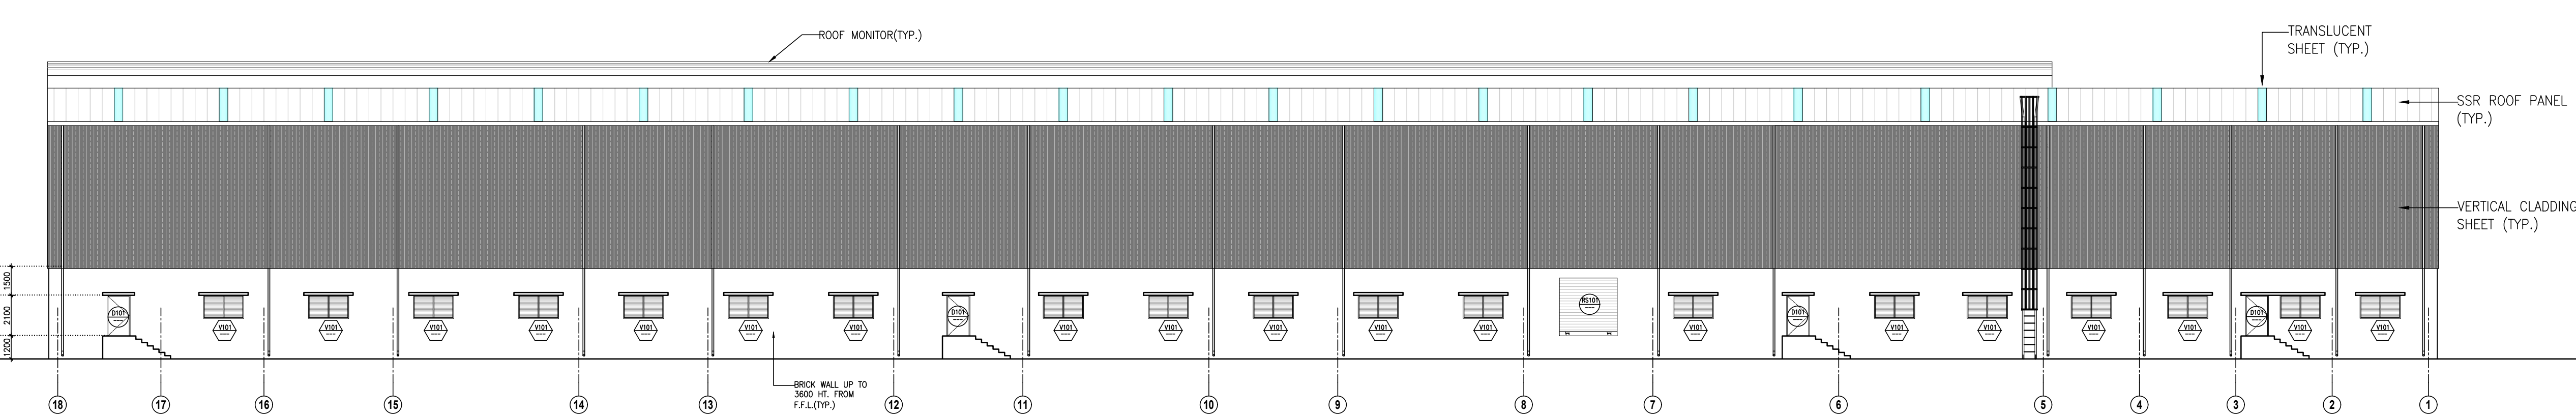

2 ELEVATION
SCALE 1:200

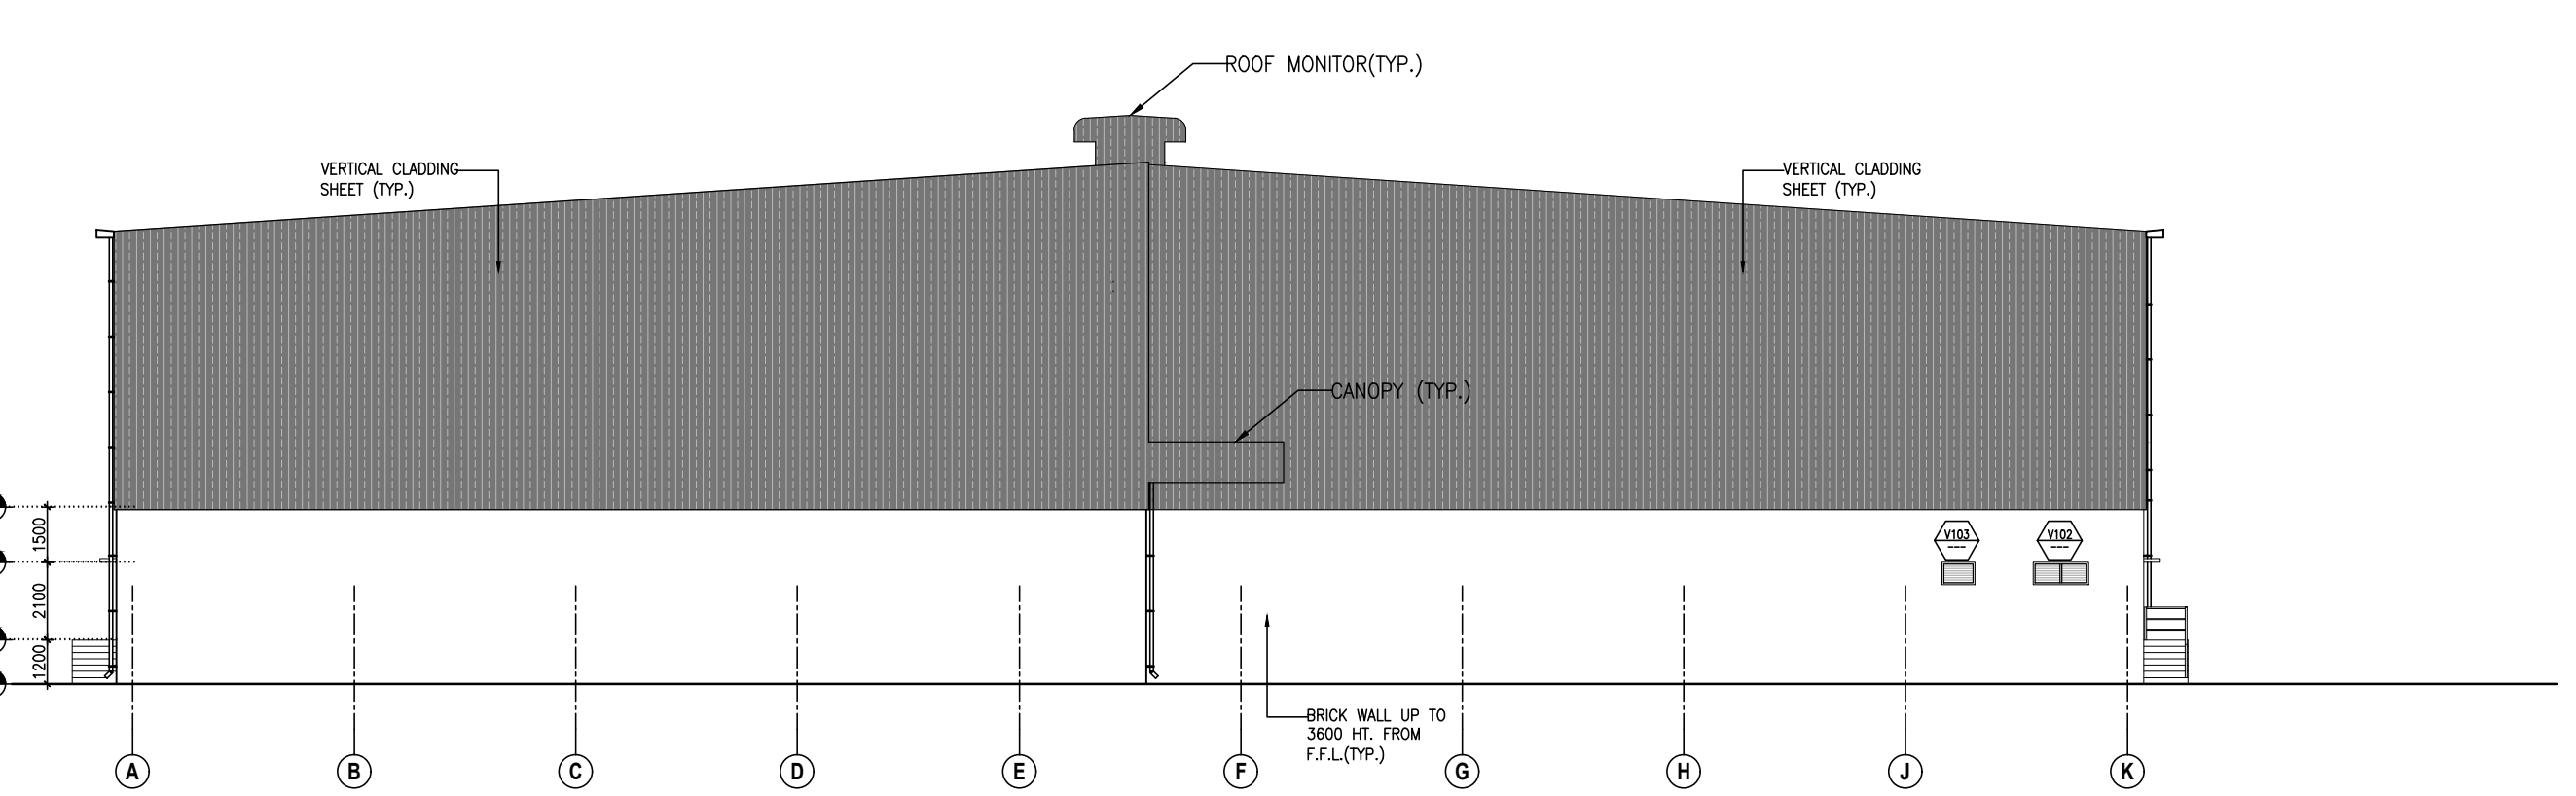

1 ELEVATION
SCALE 1:200

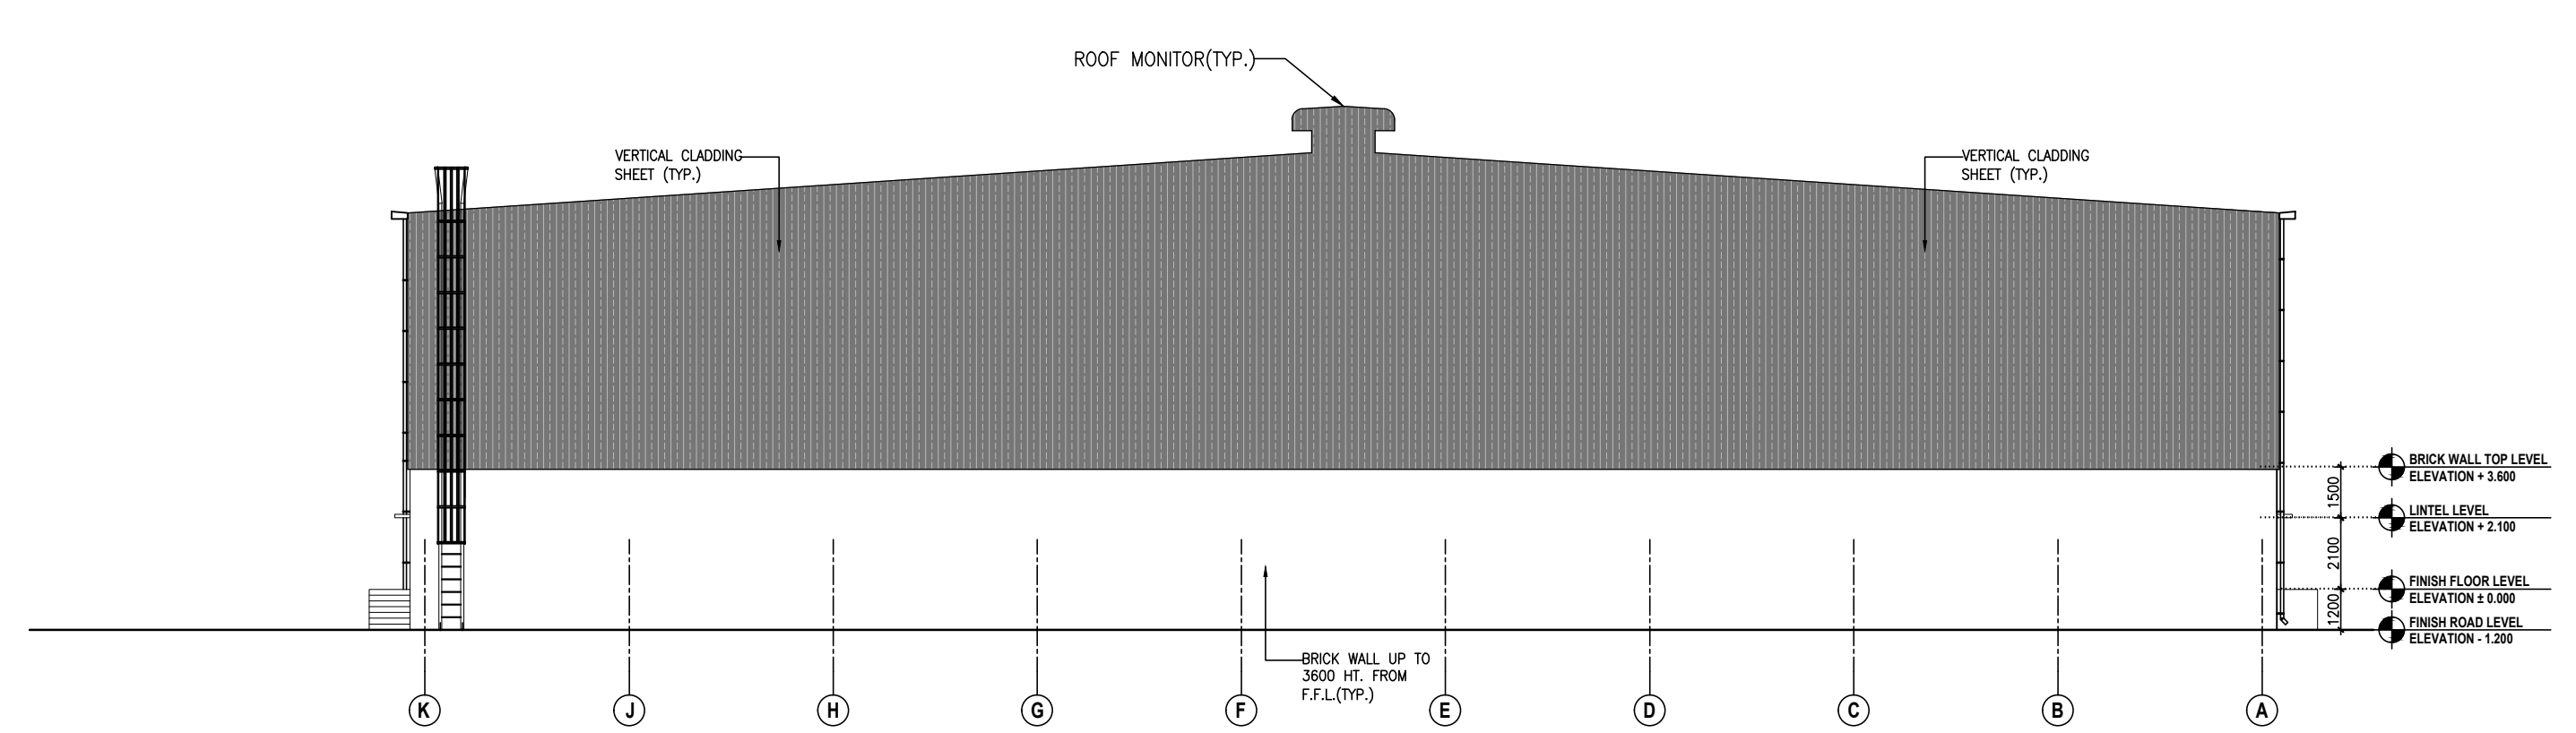

3 ELEVATION
SCALE 1:200

FOR CONSTRUCTION

NO.	DATE	DESCRIPTION	DRAWN BY	CHECKED BY
R0	-	-	-	-

REVISION HISTORY

KEY PLAN
SCALE - N.T.S.
1

REFERENCE DRAWINGS :

01. ARCHITECTURAL :-	
02. STRUCTURAL :-	
03. HVAC :-	
04. ELECTRICAL :-	
05. UTILITIES :-	

ELEVATIONS
WARE HOUSE

PMC
Technopak Advisors Pvt. Ltd.
Gurgaon.

fanidhar
MEGA FOOD PARK – AT MUDARDA, MEHSANA
Khet se bezaar tak...

PROJECT NO. 2017	SCALE : 1:250	DRAWN : PARESH
DATE : 10-04-2018	CHECKED : PARESH	APPROVED : NITESH
COORDINATION CHECKED: NITESH		

vms ENGINEERING & DESIGN SERVICES (P) LTD.
 CHITRAKOOT FLATS, BEHIND TIMES OF INDIA, OFF. ASHRAM ROAD,
 AHMEDABAD-380 008. PHONE: +91 (079) 2658-8228/8488, 40228228
 FAX: +91 (079) 2658 3556 WWW.VMSCONSULTANTS.COM

SHEET SIZE	DRAWING NO.	CONSTRUCTION	REVISION:
---	A.40.301	C	R0