




THIS DRAWING & DESIGN IS THE SOLE PROPERTY OF VMS & SHALL NOT BE COPIED, TRACED OR REPRODUCED BY ANY MEANS WITHOUT PRIOR WRITTEN CONSENT OF THE FIRM.

- GENERAL NOTES :**
1. ALL THE DIMENSIONS ARE UNFINISHED DIMENSIONS.
  2. ALL DIMENSIONS ARE IN MM AND LEVELS ARE IN MT, UNLESS OTHERWISE MENTIONED.
  3. ALL THE DIMENSIONS SHALL BE READ & NOT TO BE MEASURED.
  4. IN CASE OF ANY DISCREPANCY, BRING IT TO THE NOTICE OF THE ARCHITECT IMMEDIATELY.
  5. DETAIL DRAWING PRECEDES THE GENERAL DRAWING

- STANDARD DRAWING SYMBOLS:**
- FINISHED LEVEL
  - UNFINISHED LEVEL
  - SECTION SYMBOL
  - ELEVATION SYMBOL
  - WINDOW SYMBOL
  - DOOR SYMBOL

- GRAPHIC LEGEND :**
- MASONRY CUT IN PLAN/SECTION.
  - RCC COLUMN CUT IN PLAN.


NOTE: FOR AUTOCAD DRAWINGS PLEASE CONTACT: KARISHMA SUTARIYA EMAIL ID: karishma@vmsconsultants.com

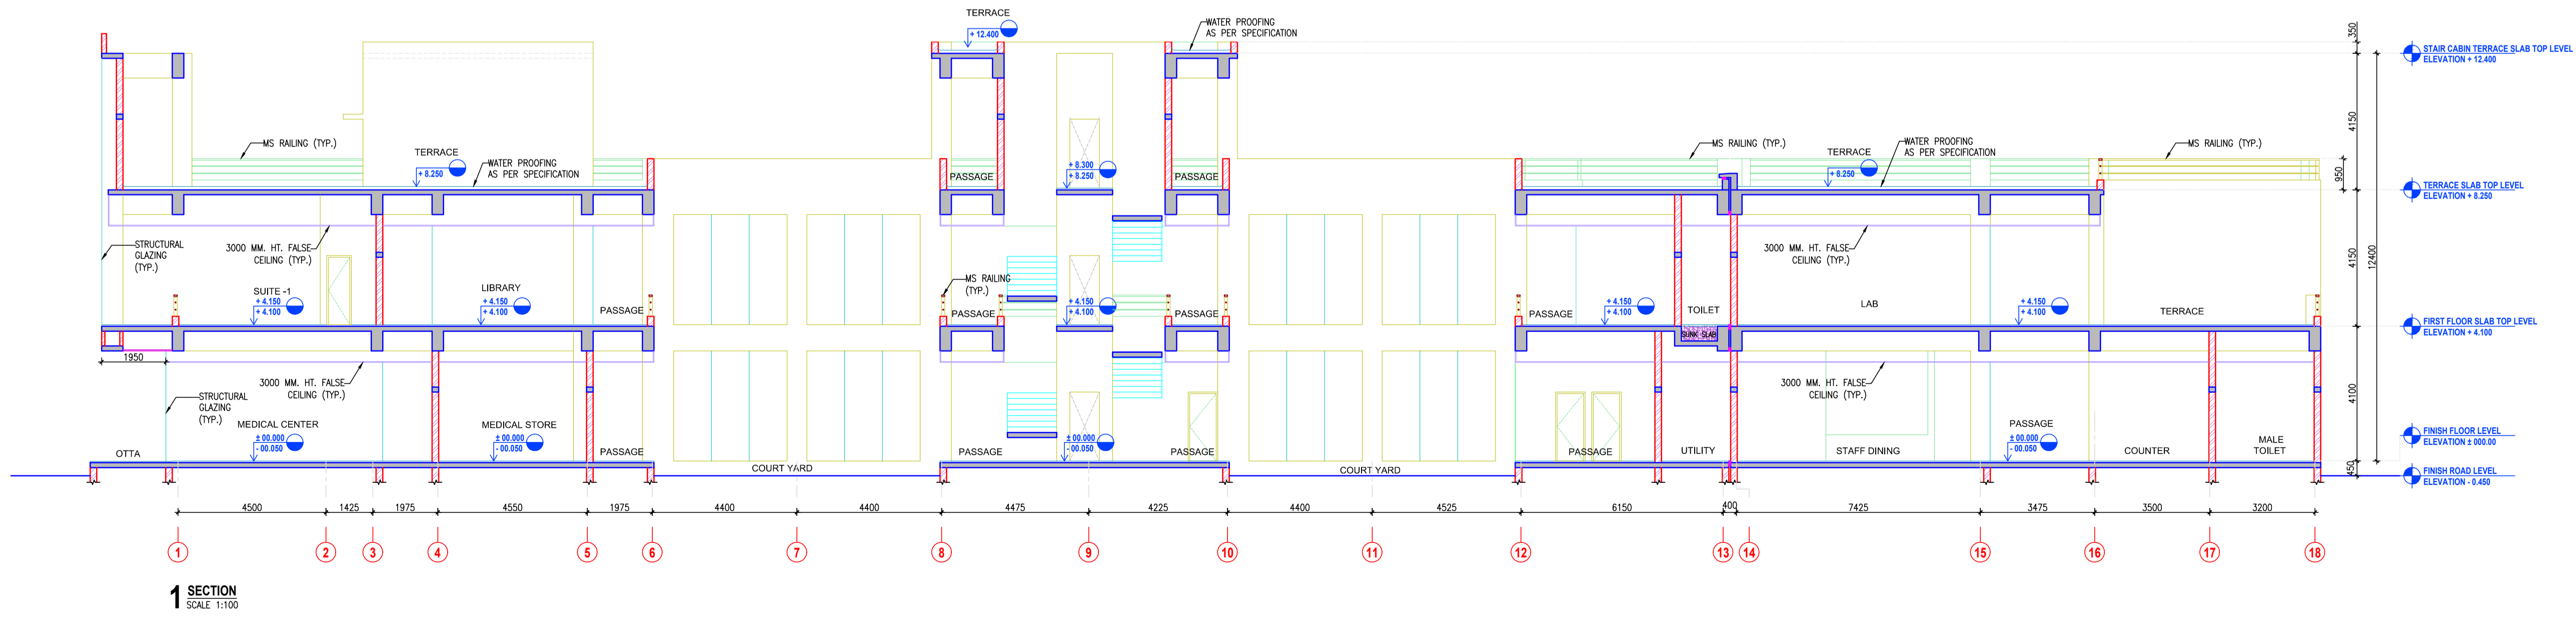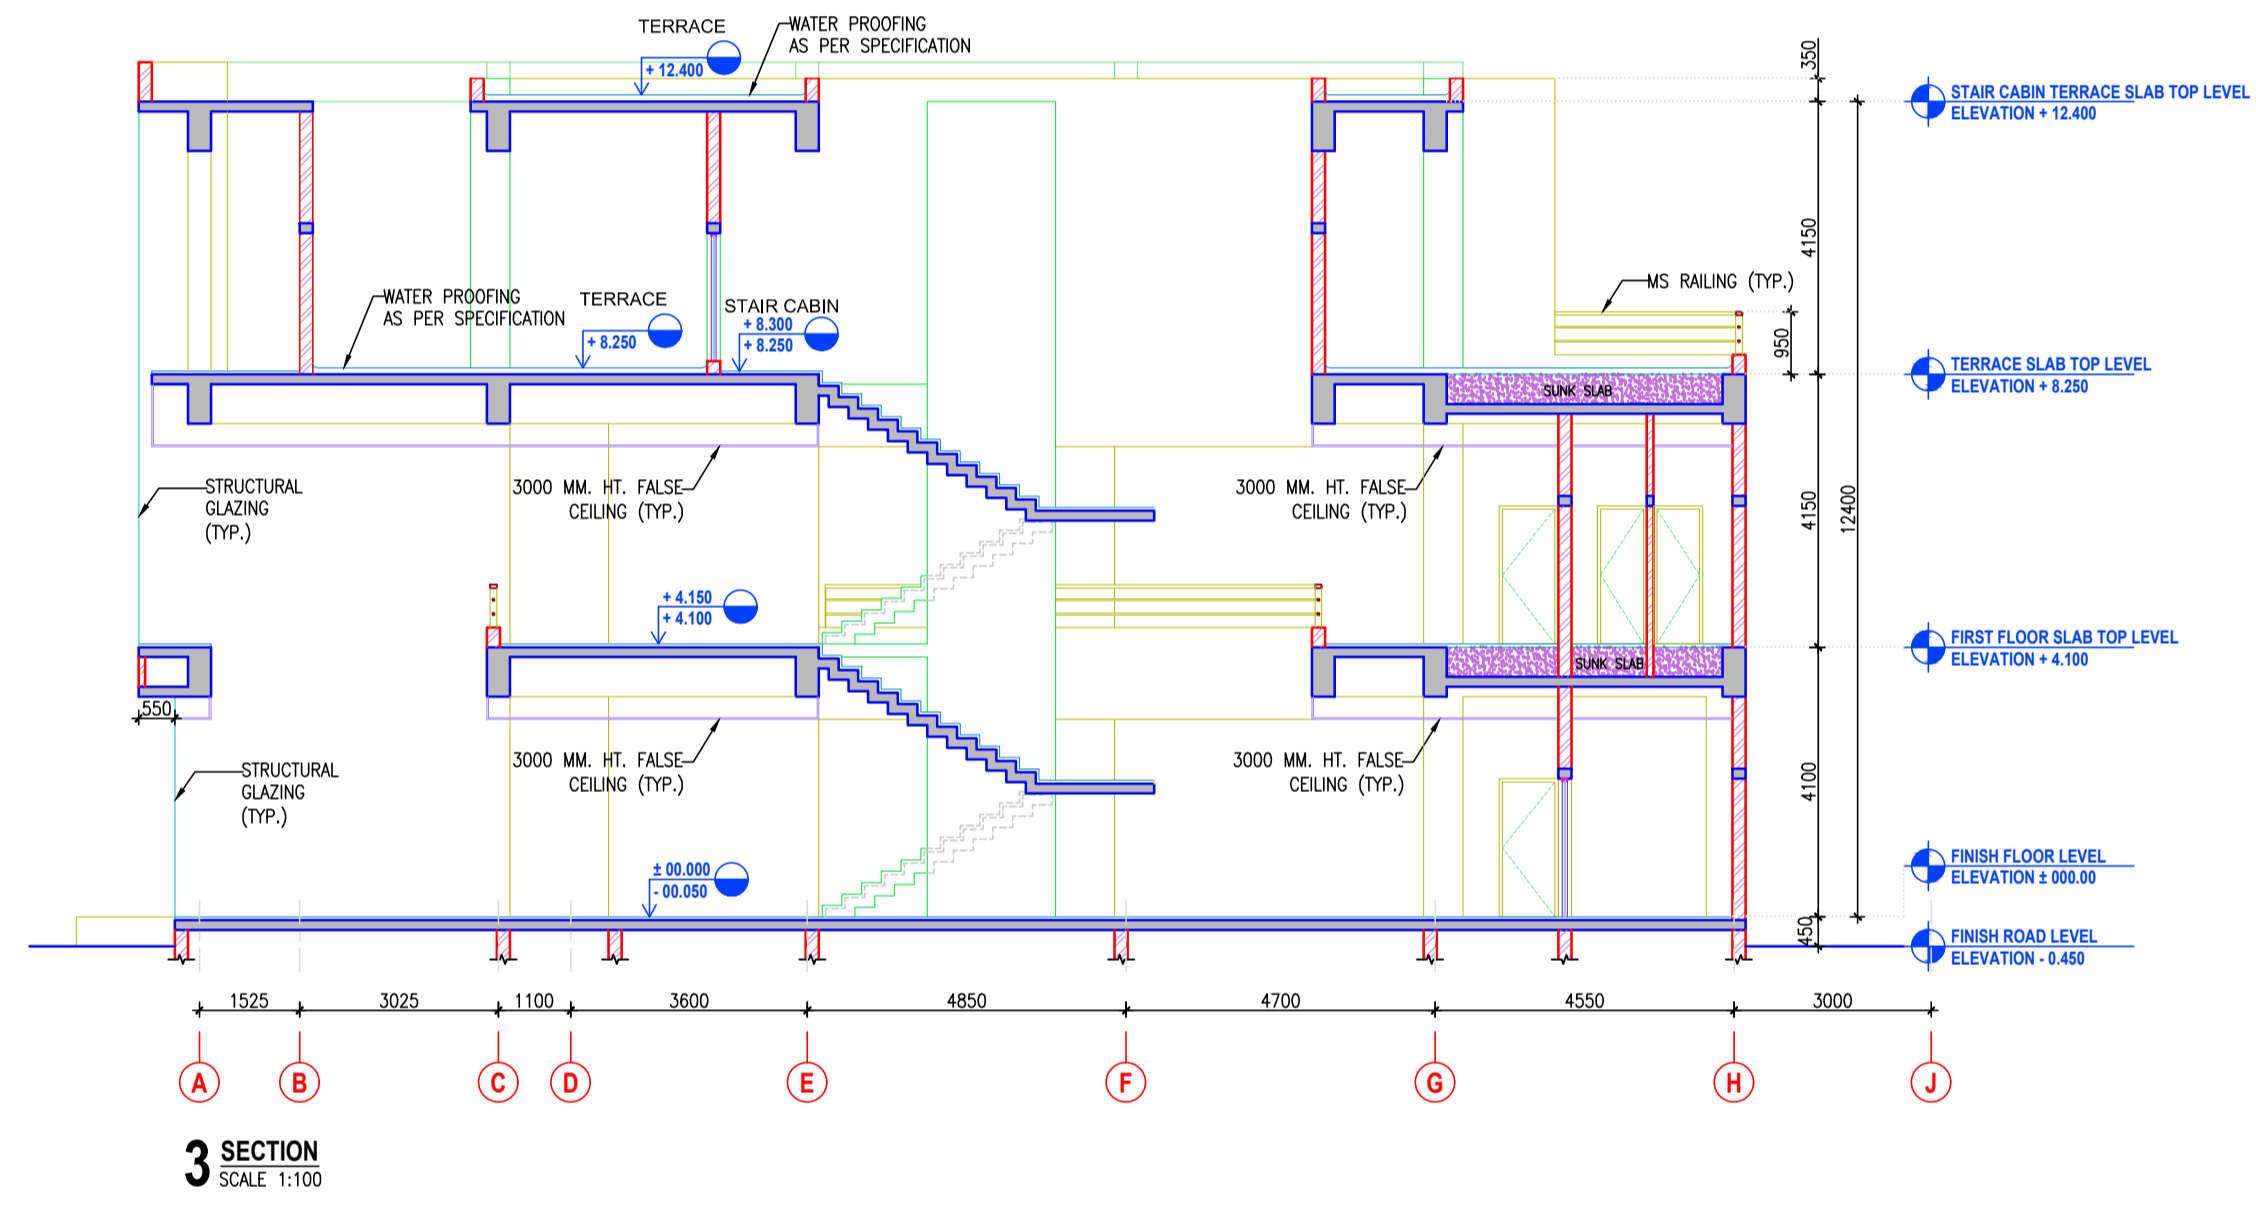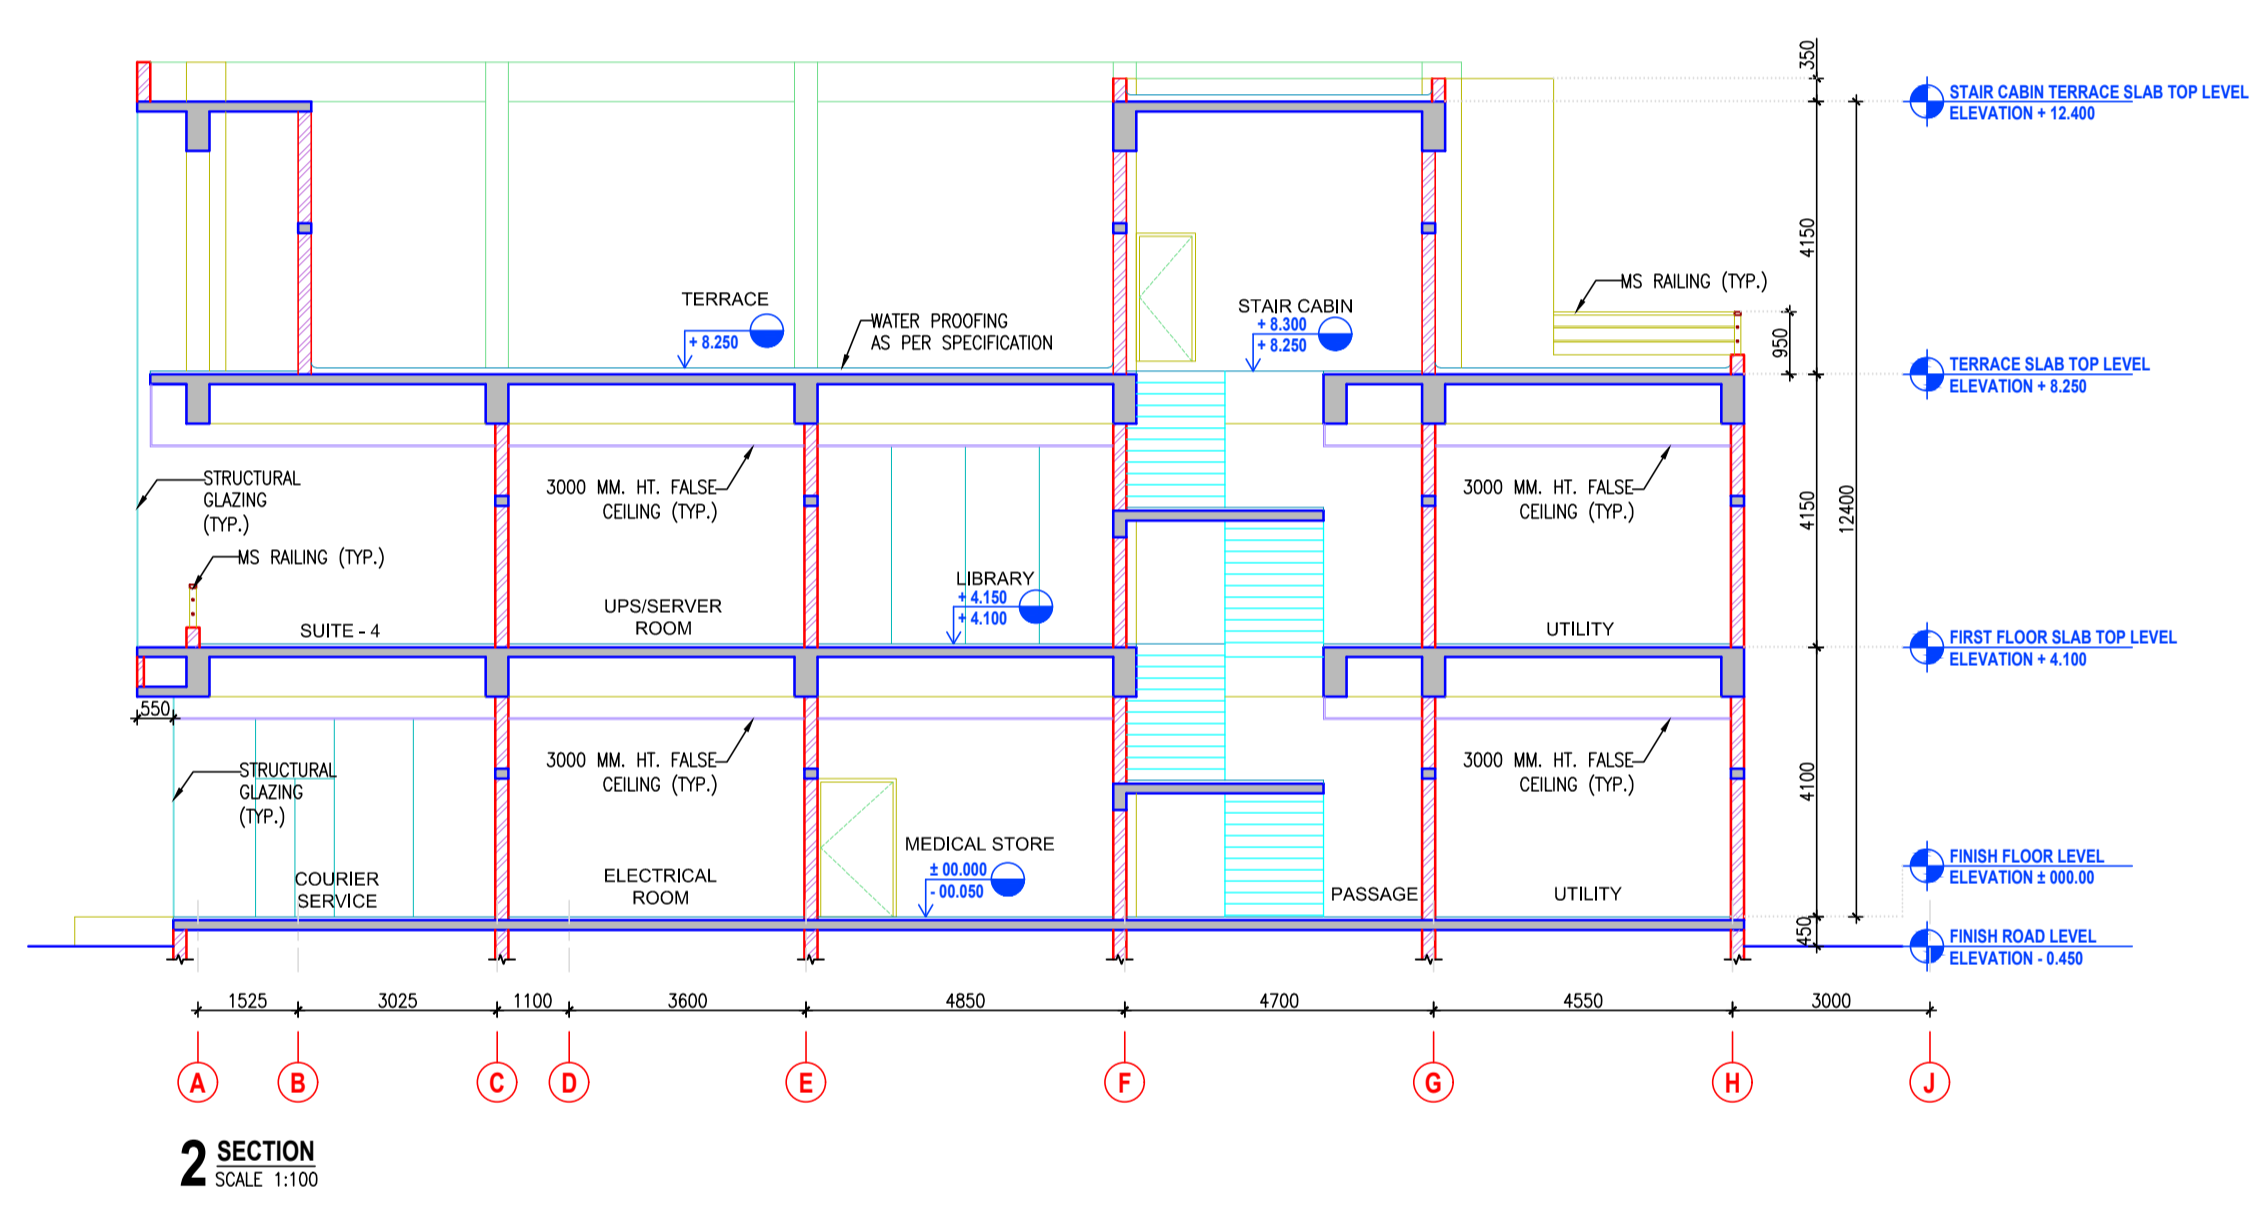

FOR TENDER

NO.	DATE	DESCRIPTION	DRAWN BY	CHECKED BY

**REVISION HISTORY**

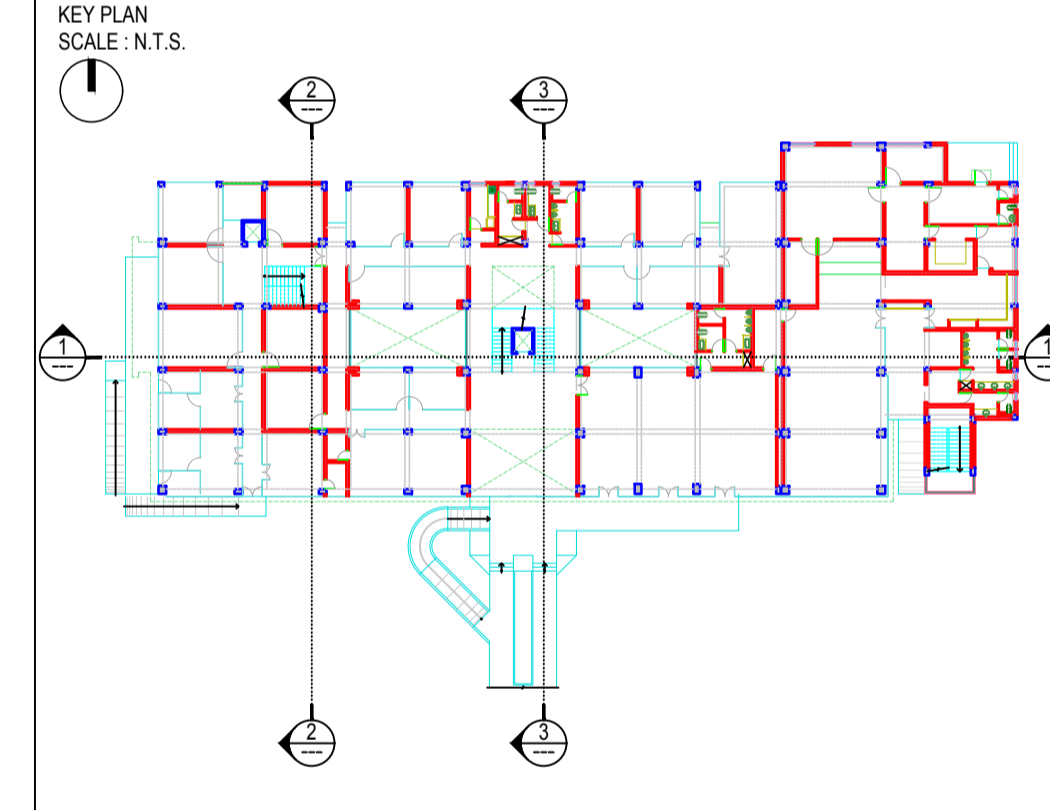

- REFERENCE DRAWINGS :**
- 01. ARCHITECTURAL :-
  - 02. STRUCTURAL :-
  - 03. HVAC :-
  - 04. ELECTRICAL :-
  - 05. UTILITIES :-

**SECTIONS**

**ADMIN BUILDING**

PMC  
**Technopak Advisors Pvt. Ltd. Gurgaon.**

**fanidhar MEGA FOOD PARK** - AT MUDARDA, MEHSANA

PROJECT NO.	SCALE:	DRAWN :	ANAND
2017	AS NOTED	CHECKED:	DARSH
DATE:	31-04-2018	APPROVED:	KINJAL
		COORDINATION CHECKED:	NITESH

**vms** ENGINEERING & DESIGN SERVICES (P) LTD.  
CHITRAKOOT PLATS, BEHIND TIMES OF INDIA, OFF ASHRAM ROAD,  
AHMEDABAD-380 009. PHONE: +91 (079) 255-8294/488. 40226236  
FAX: +91 (079) 2558 3596 WWW.VMSCONSULTANTS.COM

SHEET SIZE	DRAWING NO.	TENDER	REVISION:
600x1000	T.A.42.201	T	R0