

FOR AUTOCAD DRAWING, PLEASE CONTACT Ms. KARISHMA SUTARIA
E-mail : karishma@vmsconsultants.com

GENERAL NOTES :


1. ALL THE DIMENSIONS ARE UNFINISHED DIMENSIONS.
2. ALL DIMENSIONS ARE IN MM AND LEVELS ARE IN MT., UNLESS OTHERWISE MENTIONED.
3. ALL THE DIMENSIONS SHALL BE READ & NOT TO BE MEASURED.
4. IN CASE OF ANY DISCREPANCY, BRING IT TO THE NOTICE OF THE ARCHITECT IMMEDIATELY.
5. DETAIL DRAWING PRECEDES THE GENERAL DRAWING

STANDARD DRAWING SYMBOLS:


- FINISHED LEVEL
- UNFINISHED LEVEL
- SECTION SYMBOL (NUMERICAL VALUE) IN DRAWING SHEET & LOWER HALF INDICATES DRAWING NO.
- DOOR SYMBOL (NUMERICAL VALUE) IN DRAWING SHEET & LOWER HALF INDICATES DRAWING NO.
- ELEVATION SYMBOL (NUMERICAL VALUE) IN DRAWING SHEET & LOWER HALF INDICATES DRAWING NO.
- WINDOW SYMBOL (NUMERICAL VALUE) IN DRAWING SHEET & LOWER HALF INDICATES DRAWING NO.
- DOOR SYMBOL (NUMERICAL VALUE) IN DRAWING SHEET & LOWER HALF INDICATES DRAWING NO.
- ELEVATION SYMBOL (NUMERICAL VALUE) IN DRAWING SHEET & LOWER HALF INDICATES DRAWING NO.

GRAPHIC LEGEND :


- ▨ BRICK WALL CUT IN PLAN/SECTION.
- RCC COLUMN CUT IN PLAN.

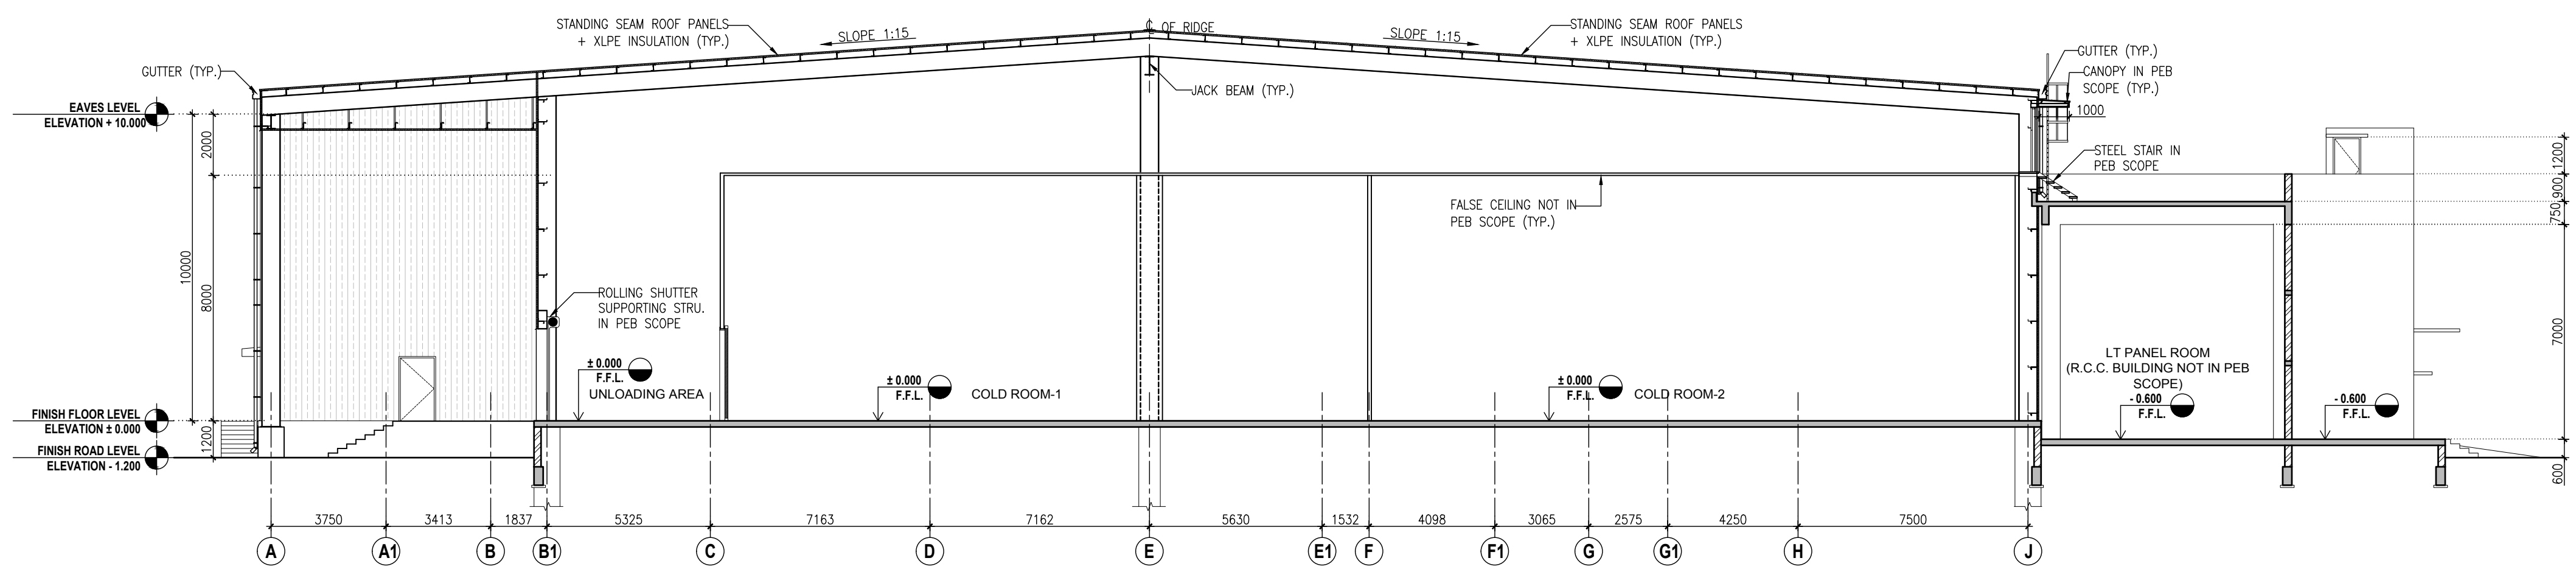


4 SECTION
SCALE 1:150

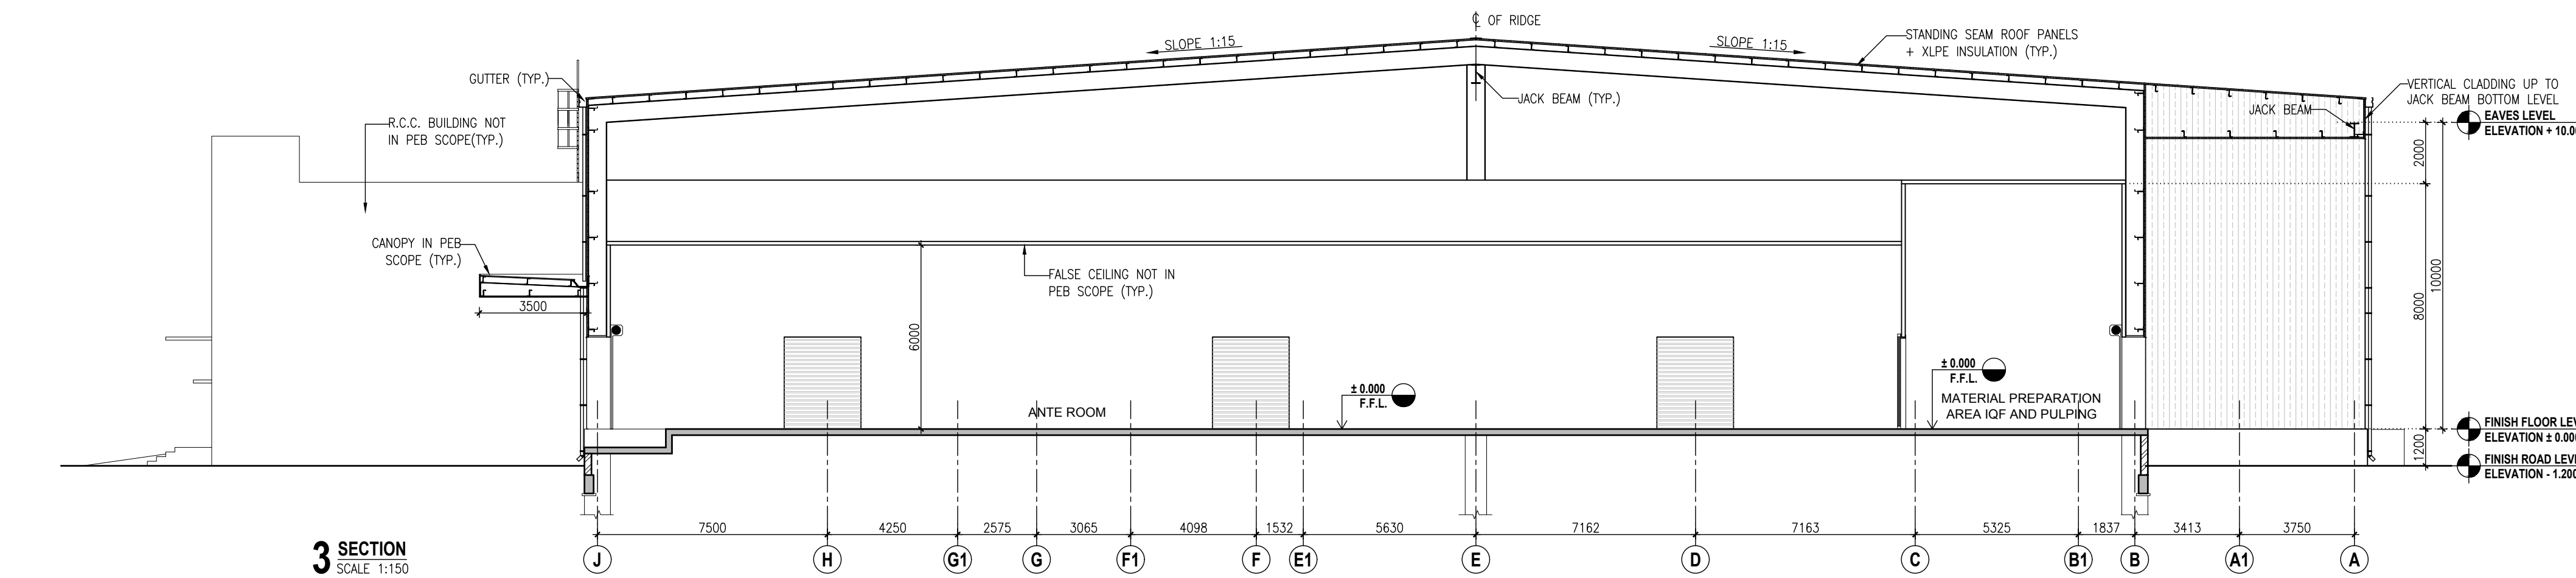

3 SECTION
SCALE 1:150

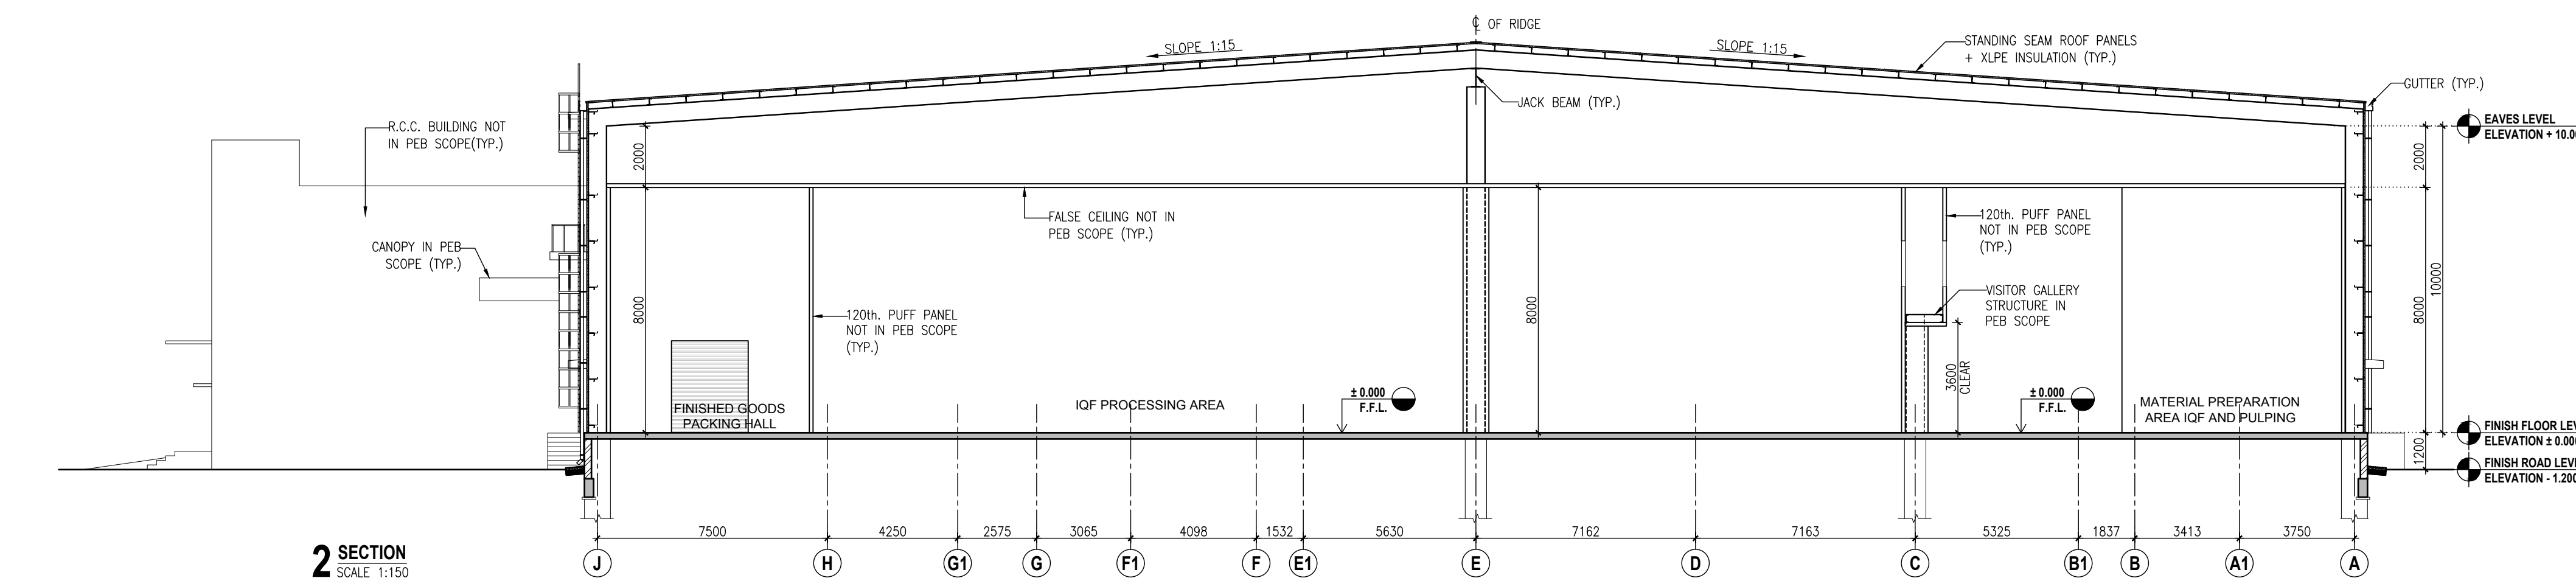

2 SECTION
SCALE 1:150

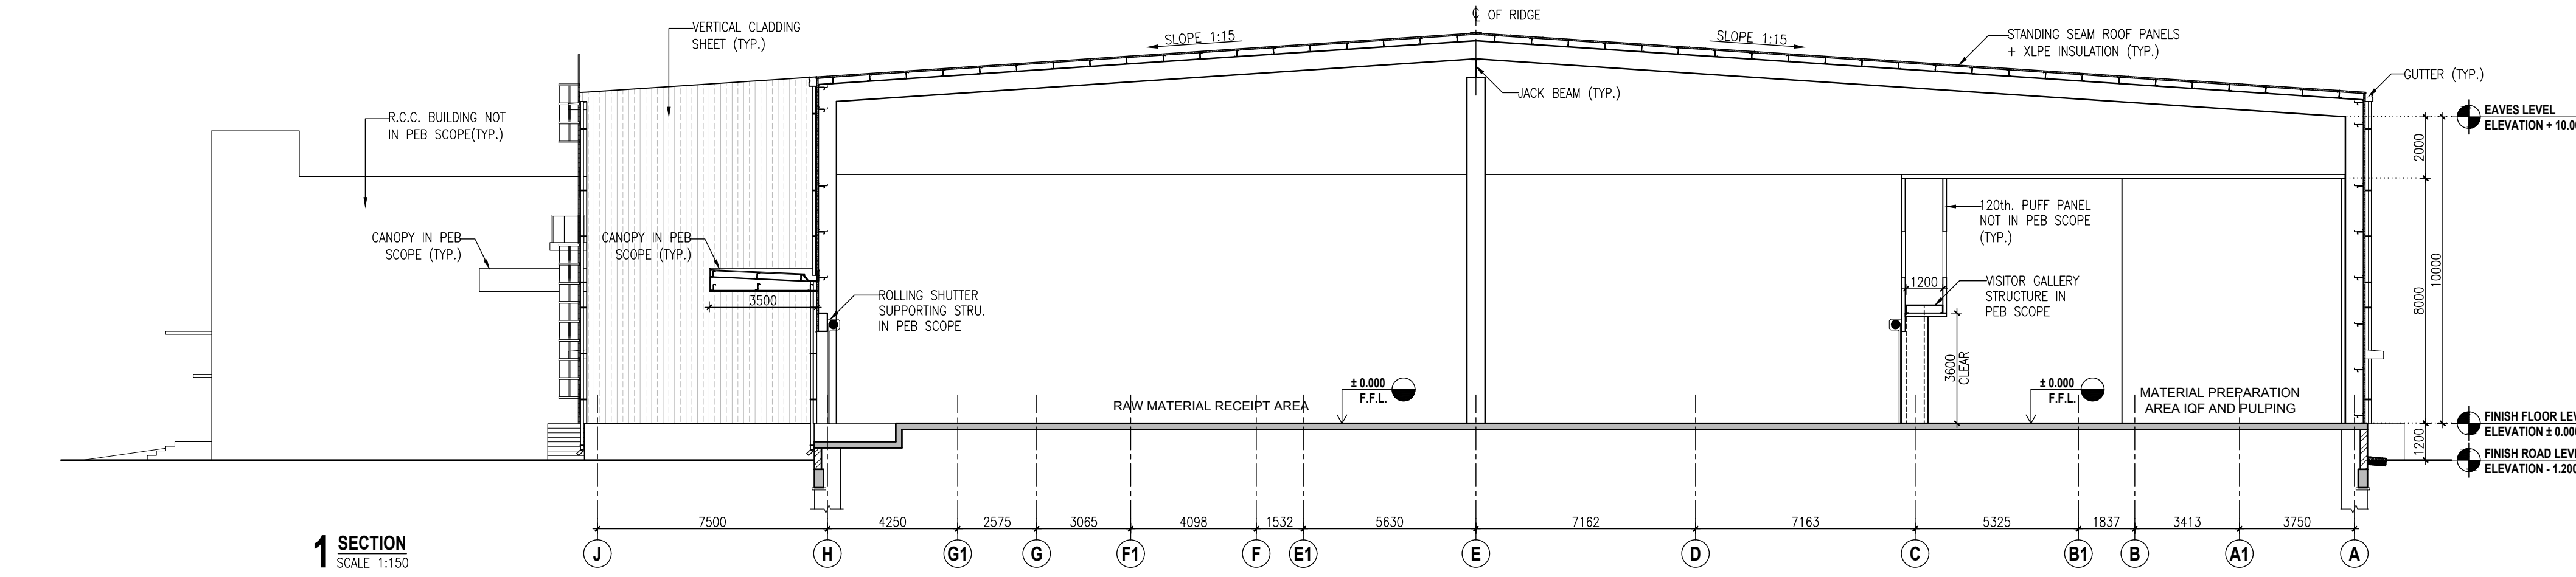


1 SECTION
SCALE 1:150

FOR TENDER

| NO. | DATE | DESCRIPTION | DRAWN BY | CHECKED BY |
|-----|----------|-------------------|----------|------------|
| R1 | 27-01-18 | GENERALLY REVISED | PARESH | KINJAL |

REVISION HISTORY

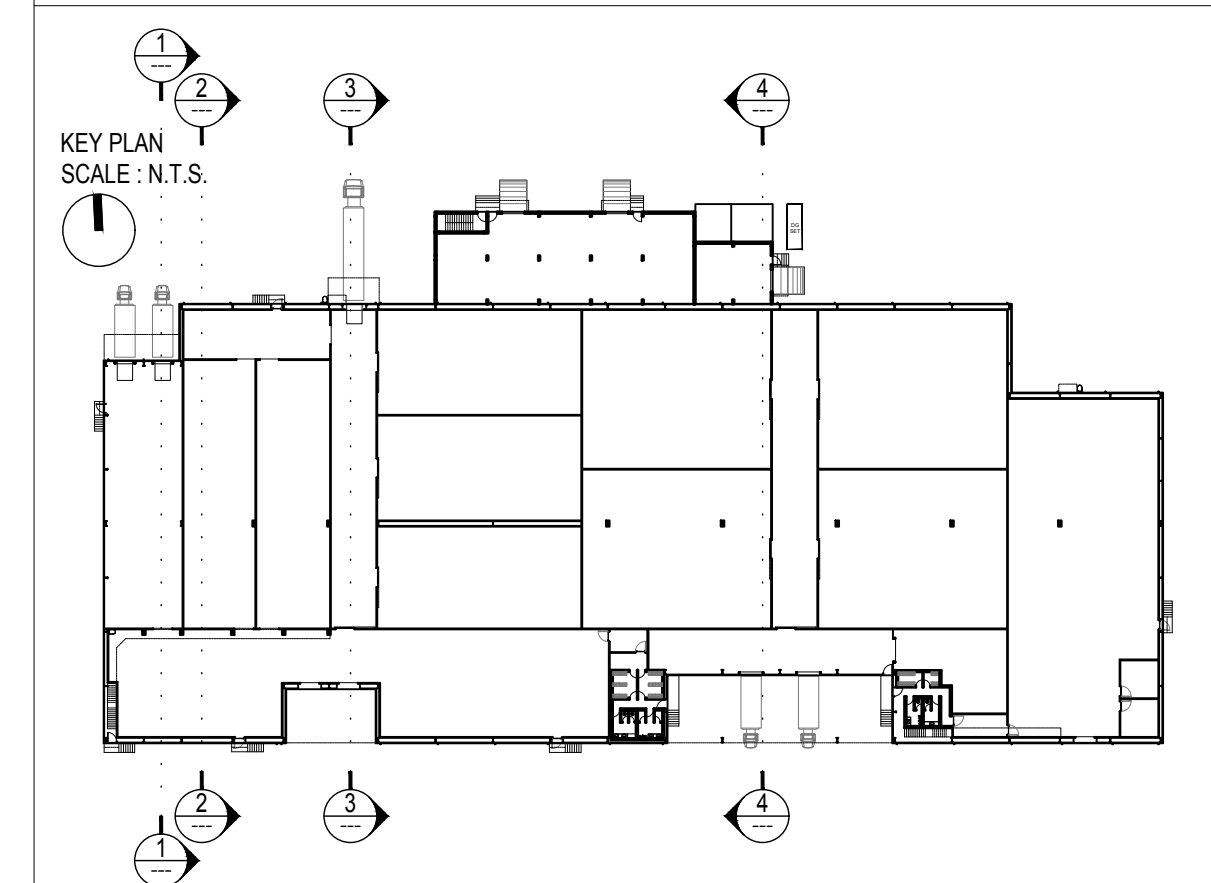

REFERENCE DRAWINGS :

| | |
|----------------------|--|
| 01. ARCHITECTURAL :- | |
| 02. STRUCTURAL :- | |
| 03. HVAC :- | |
| 04. ELECTRICAL :- | |
| 05. UTILITIES :- | |

SECTIONS
CP AREA
PMC
Technopak Advisors Pvt. Ltd.
Gurgaon.

fanidhar
MEGA FOOD PARK - AT MUDARDA, MEHSANA
Khet so bazaar tak...

| | | | |
|-------------|------------|-----------------------|--------|
| PROJECT NO. | SCALE : | DRAWN : | PARESH |
| 2017 | 1:200 | CHECKED: | PARESH |
| DATE : | 18-01-2018 | APPROVED: | NITESH |
| | | COORDINATION CHECKED: | NITESH |

vms ENGINEERING & DESIGN SERVICES (P) LTD.
CHITRAKOOT FLATS, BEHIND TIMES OF INDIA, OFF ASHRAM ROAD,
AHMEDABAD-380 009. PHONE: +91 (079) 2658-8829/4488, 40236236
ENGINEERING + ARCHITECTURE FAX: +91 (079) 2658 3596 WWW.VMSCONSULTANTS.COM

| SHEET SIZE | DRAWING NO. | TENDER | REVISION: |
|------------|--------------------|----------|-----------|
| --- | T.A.40b.201 | T | R1 |