



- GENERAL NOTES :**
1. ALL THE DIMENSIONS ARE UNFINISHED DIMENSIONS.
 2. ALL DIMENSIONS ARE IN MM AND LEVELS ARE IN MT, UNLESS OTHERWISE MENTIONED.
 3. ALL THE DIMENSIONS SHALL BE READ & NOT TO BE MEASURED.
 4. IN CASE OF ANY DISCREPANCY, BRING IT TO THE NOTICE OF THE ARCHITECT IMMEDIATELY.
 5. DETAIL DRAWING PRECEDES THE GENERAL DRAWING
- STANDARD DRAWING SYMBOLS:**
- FINISHED LEVEL
 - UNFINISHED LEVEL
 - SECTION SYMBOL
 - ELEVATION SYMBOL
 - WINDOW SYMBOL
 - DOOR SYMBOL


NOTE :-
 FOR AUTOCAD DRAWING PLEASE CONTACT :-
 KARISHMA SUTARIYA
 EMAIL ID :- karishma@vmsconsultants.com

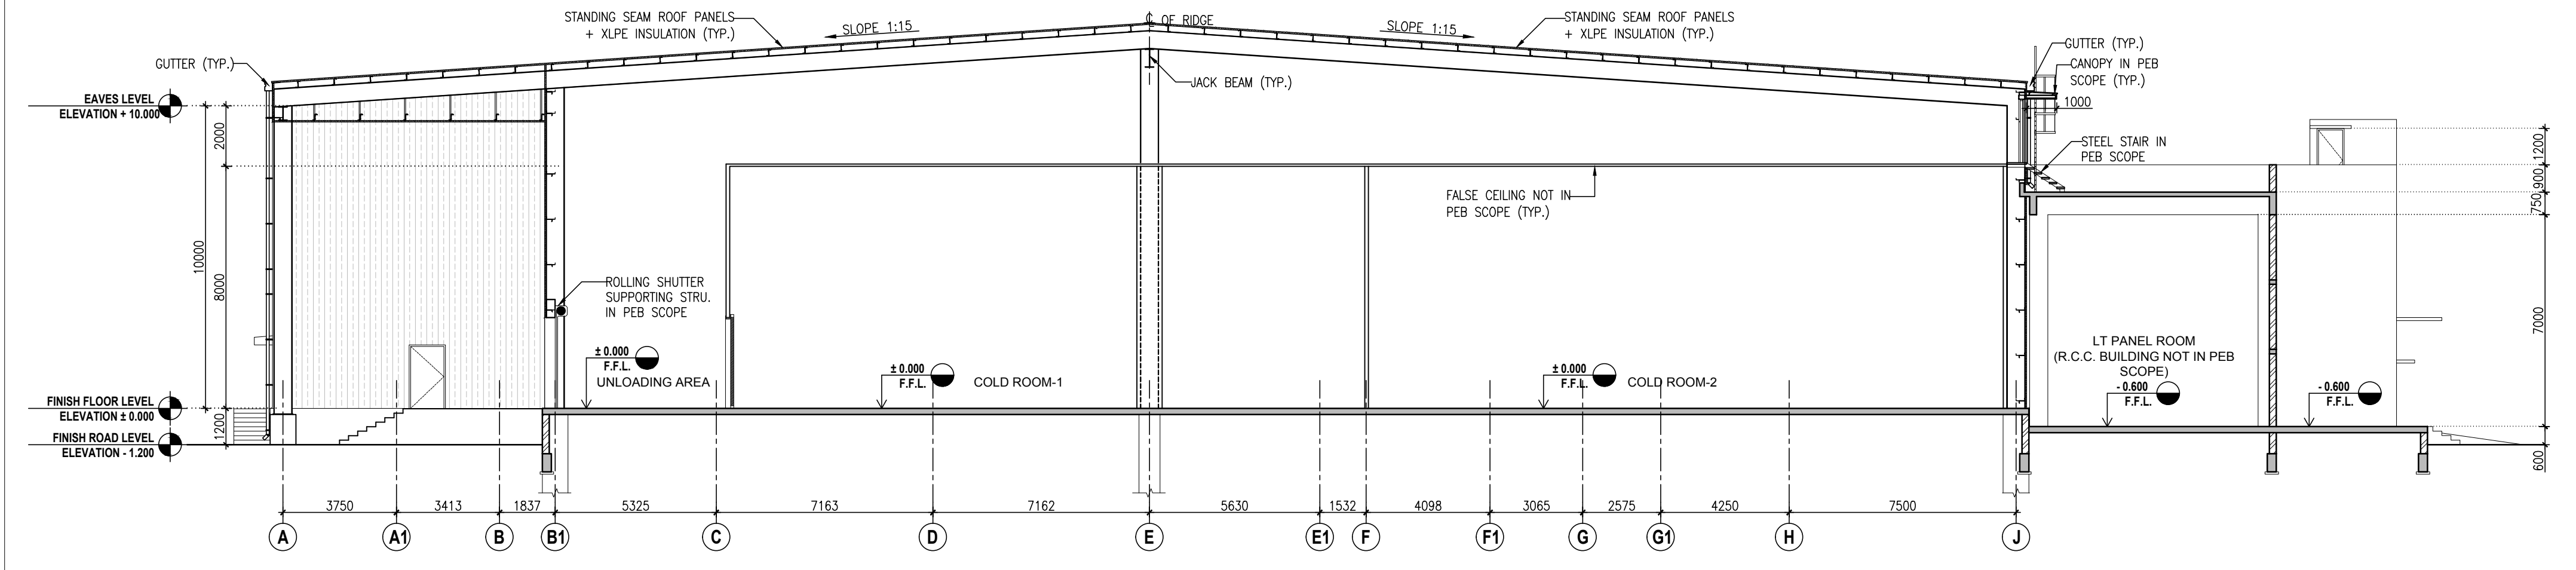


4 SECTION
SCALE 1:150

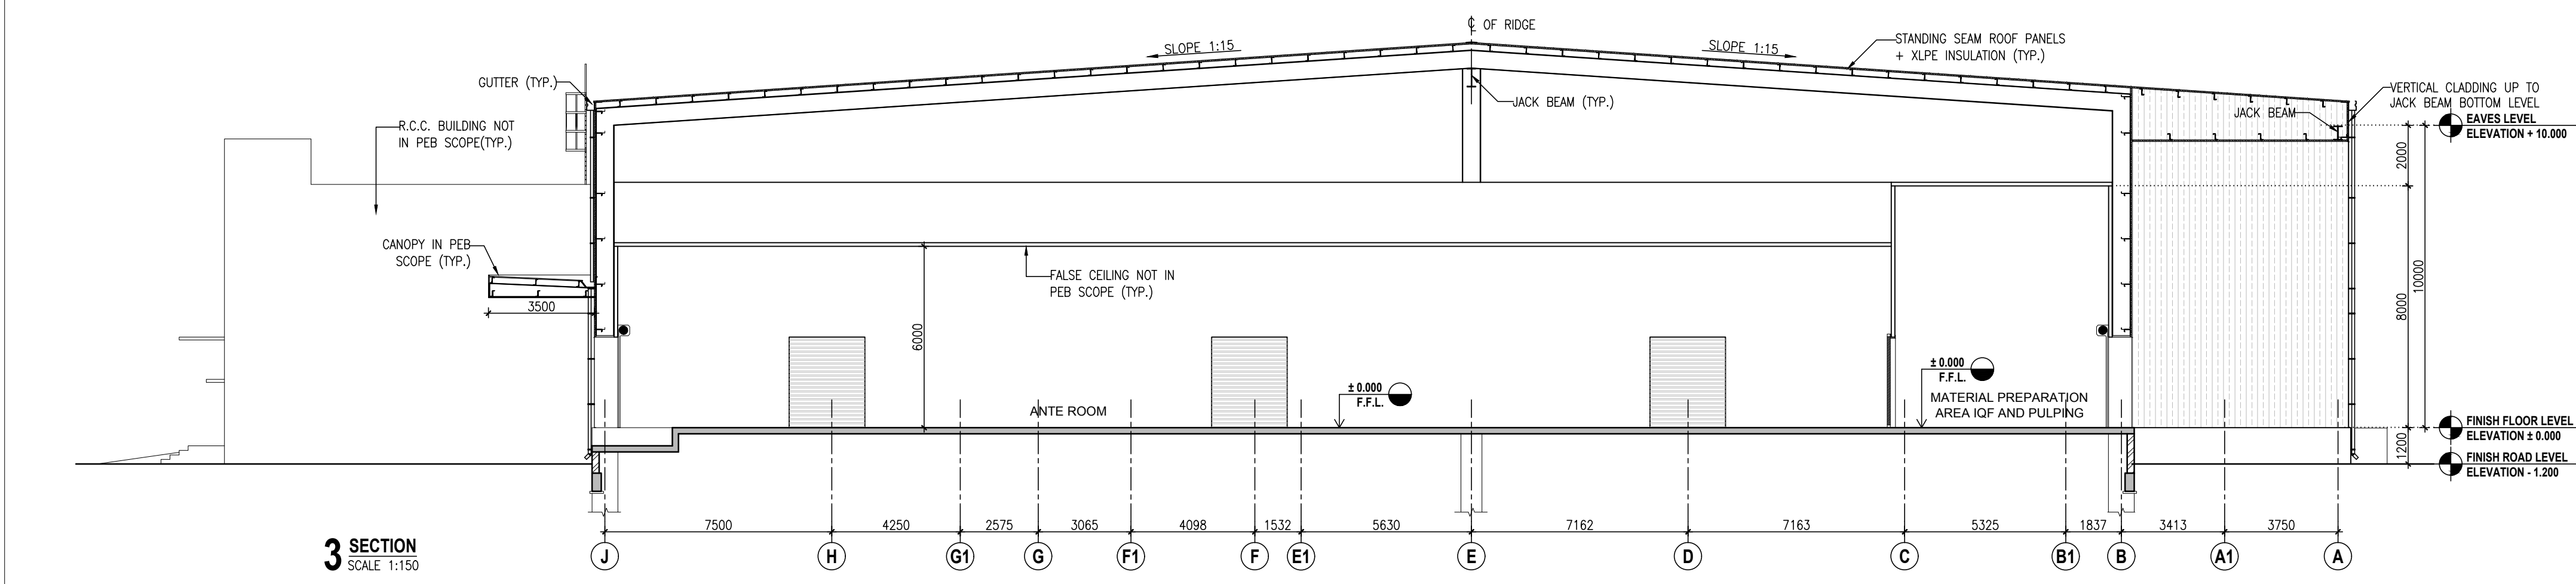

3 SECTION
SCALE 1:150

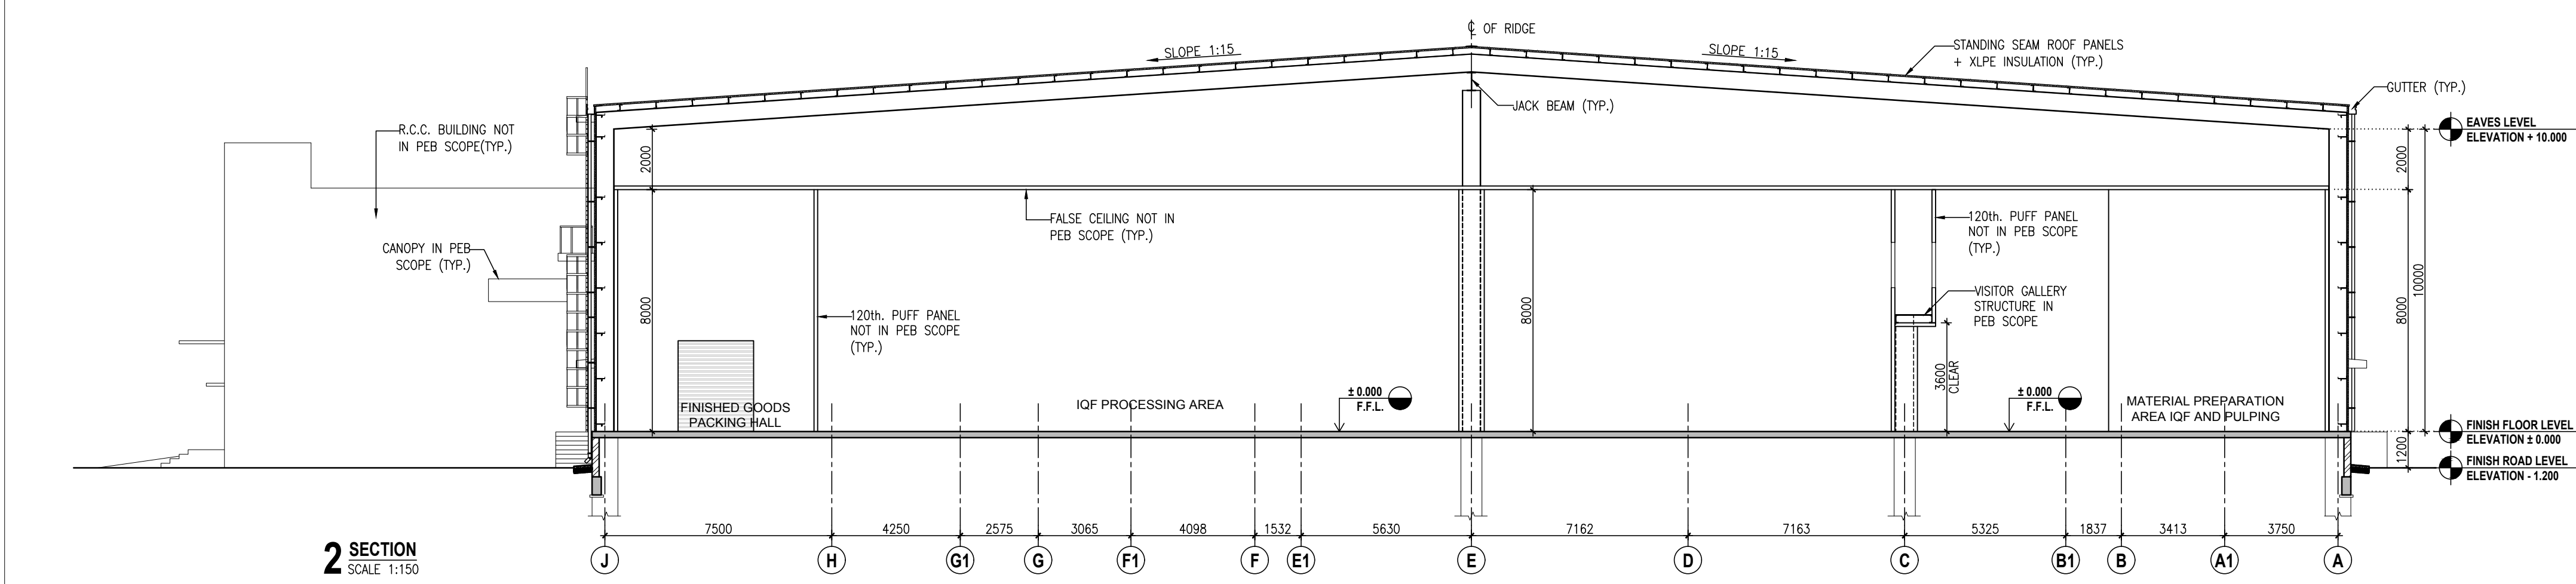

2 SECTION
SCALE 1:150

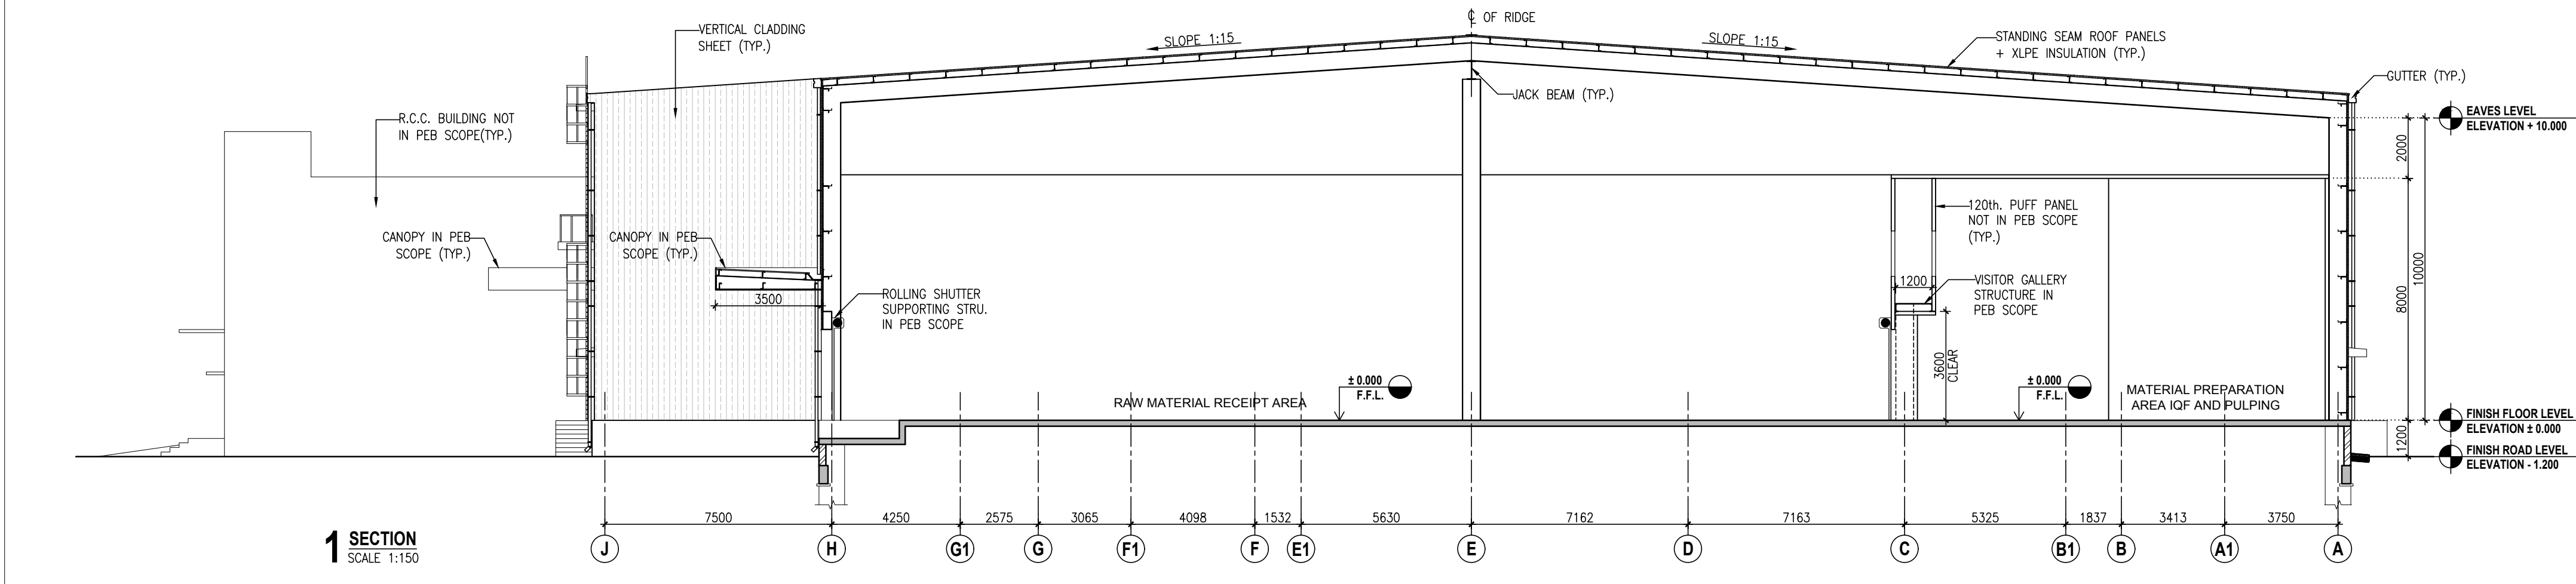


1 SECTION
SCALE 1:150

FOR TENDER

R1	27-01-18	GENERALLY REVISED	PARESH	KINJAL
NO.	DATE	DESCRIPTION	DRAWN BY	CHECKED BY

REVISION HISTORY

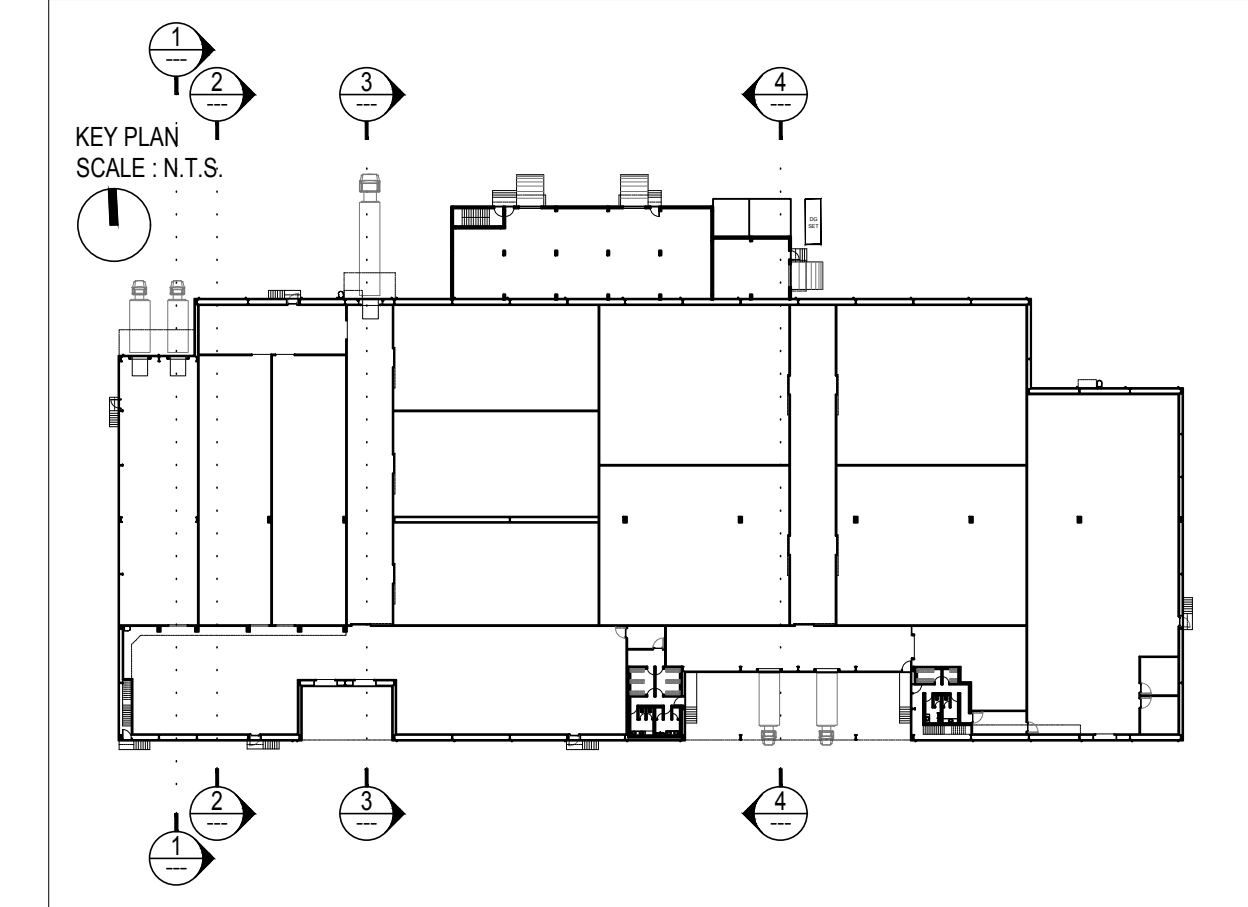

REFERENCE DRAWINGS :

01. ARCHITECTURAL :-	
02. STRUCTURAL :-	
03. HVAC :-	
04. ELECTRICAL :-	
05. UTILITIES :-	

SECTIONS

CP AREA

PMC
Technopak Advisors Pvt. Ltd.
 Gurgaon.

fanidhar
MEGA FOOD PARK - AT MUDARDA, MEHSANA
khut so bazaar tak...

PROJECT NO.	SCALE	DRAWN :	PARESH
2017	1:200	CHECKED:	PARESH
DATE :	18-01-2018	APPROVED:	NITESH
		COORDINATION CHECKED:	NITESH

vms ENGINEERING & DESIGN SERVICES (P) LTD.
 CHITRAKOOT FLATS, BEHIND TIMES OF INDIA OFF ASHRAM ROAD,
 AHMEDABAD-380 008. PHONE: +91 (079) 2658-8829/4488, 40238238
 FAX: +91 (079) 2658 3596 WWW.VMSCONSULTANTS.COM

SHEET SIZE	DRAWING NO.	TENDER	REVISION:
---	T.A.40b.201	T	R1