



11 TYP. 'Z' PURLINE ELEVATION
SCALE 1:10

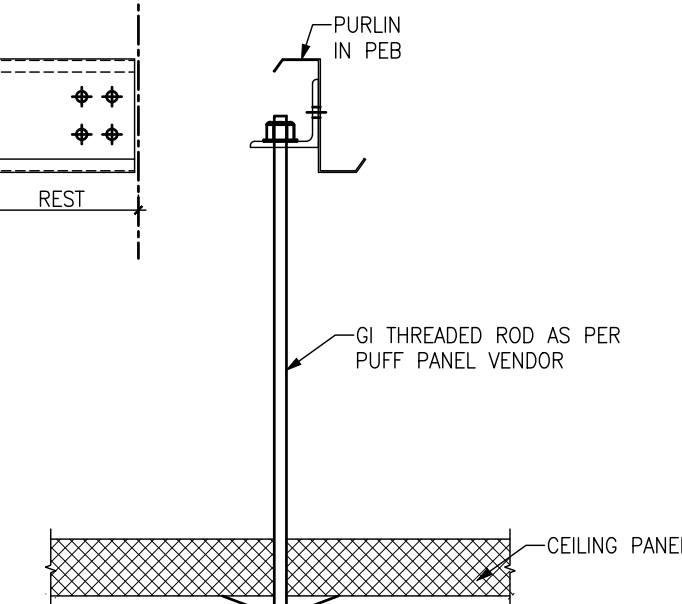


12 SECTION
SCALE 1:10


CEILING SUSPENSION SYSTEM DETAIL

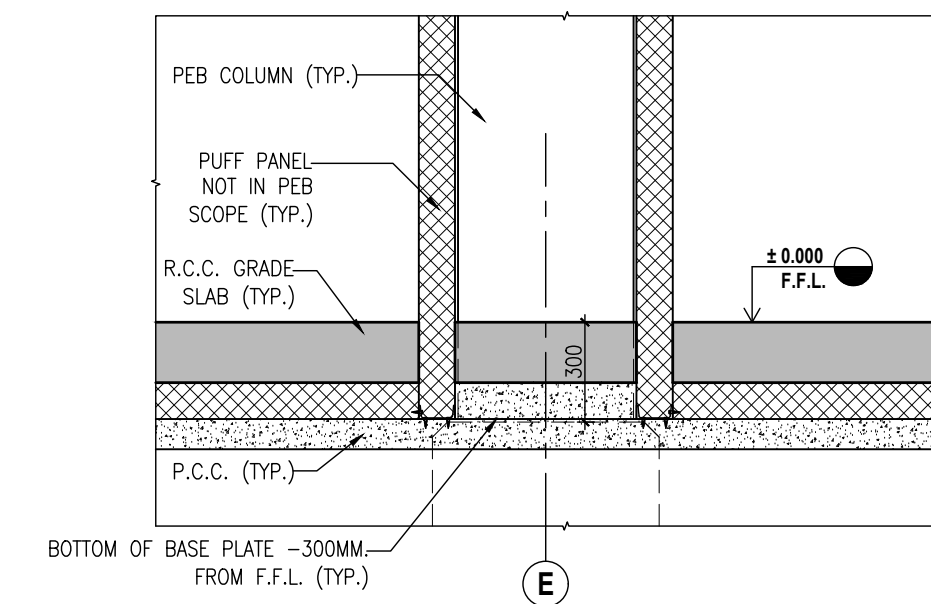


8 DETAIL
SCALE 1:25

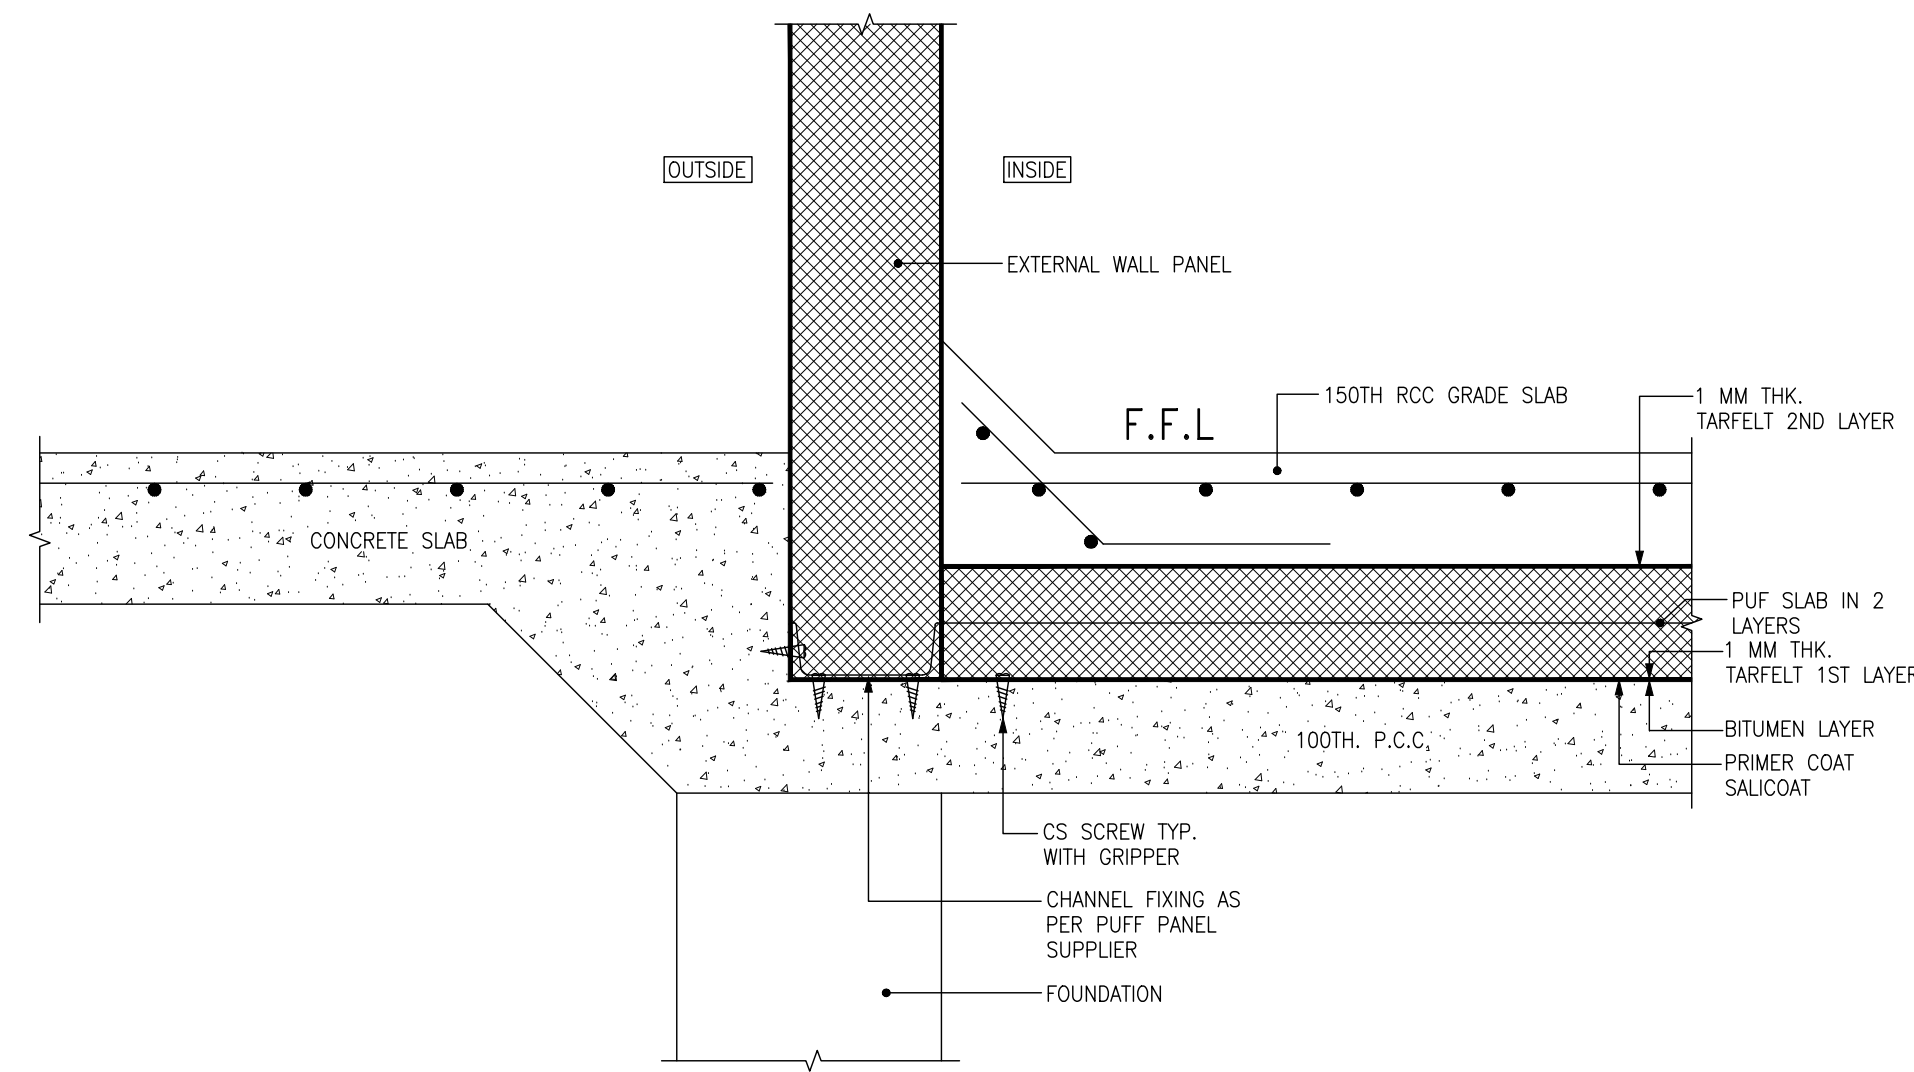


9 TYP. EXTERNAL WALL TO FLOOR DETAIL
SCALE 1:10

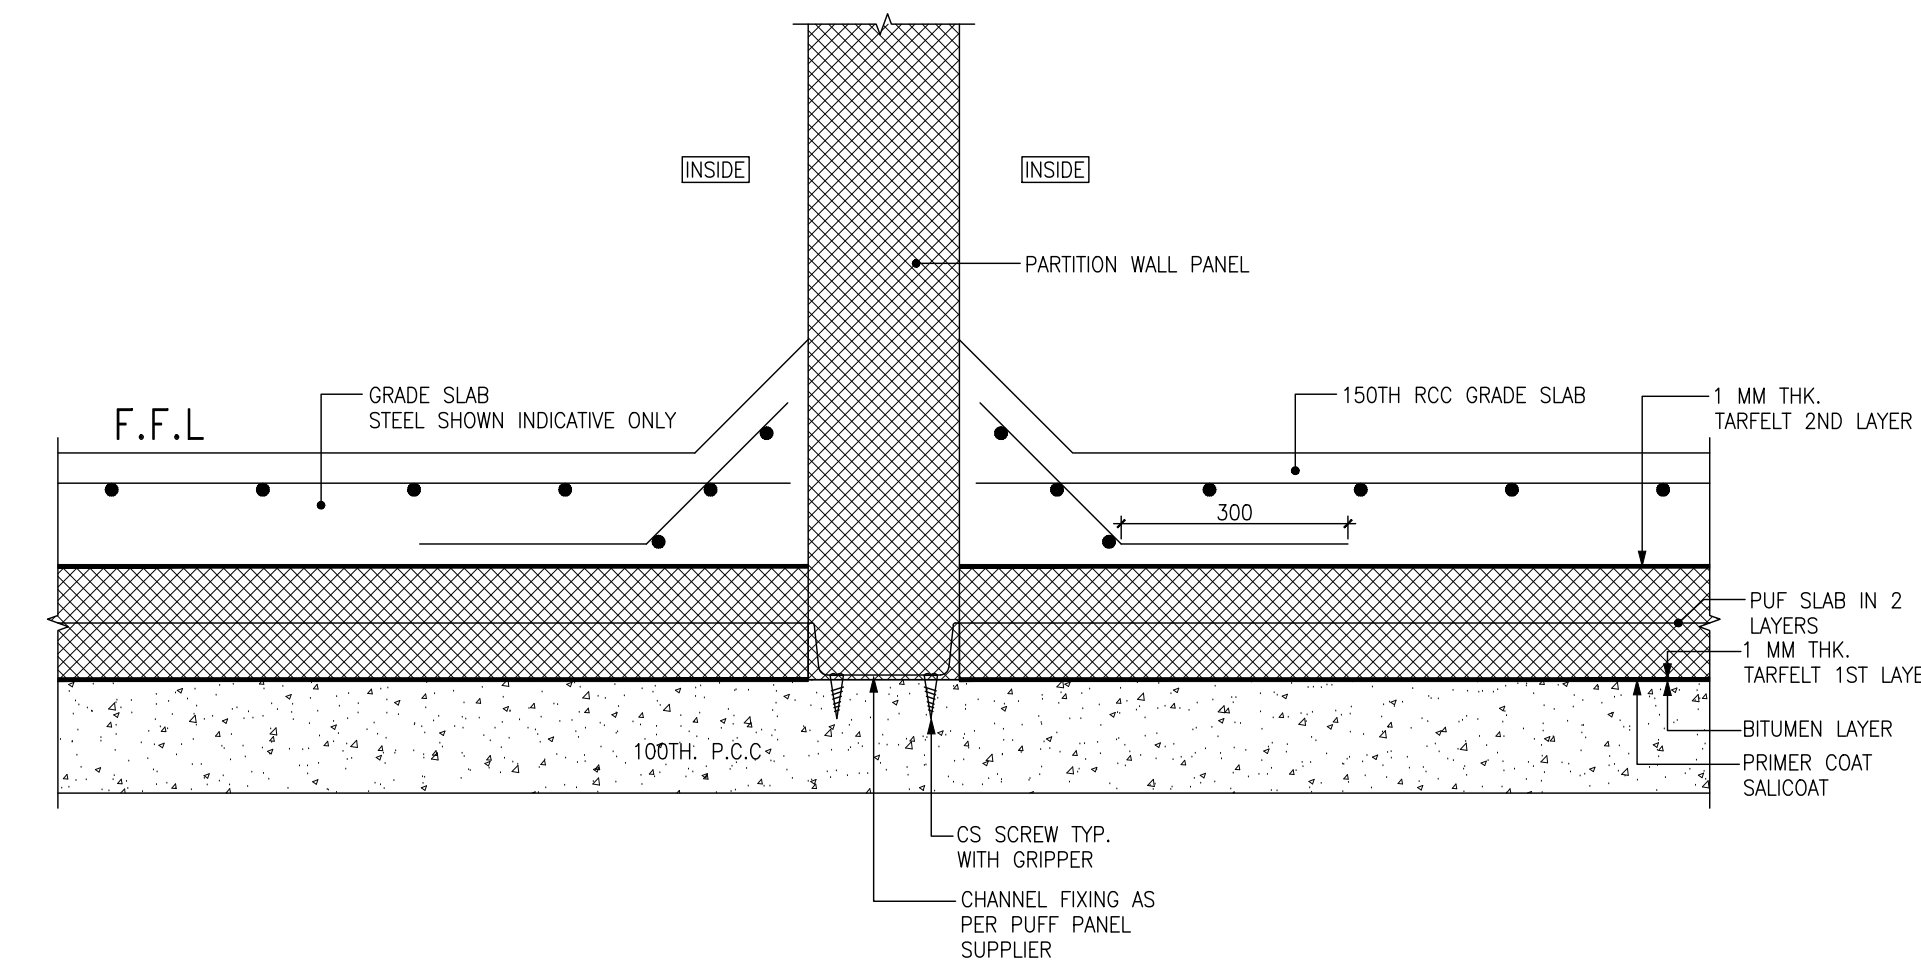


10 TYP. PARTITION WALL TO FLOOR DETAIL
SCALE 1:10

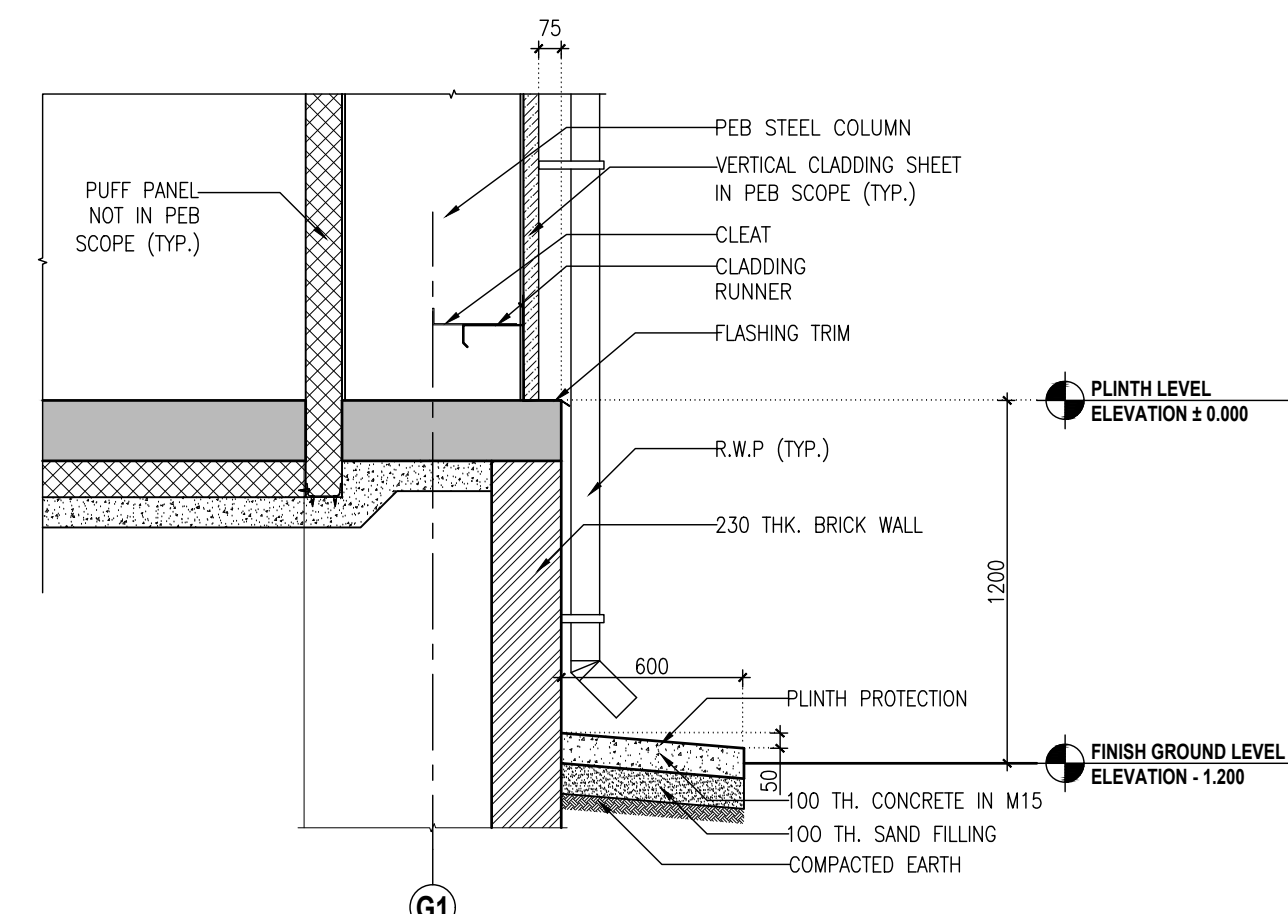

7 DETAIL
SCALE 1:25

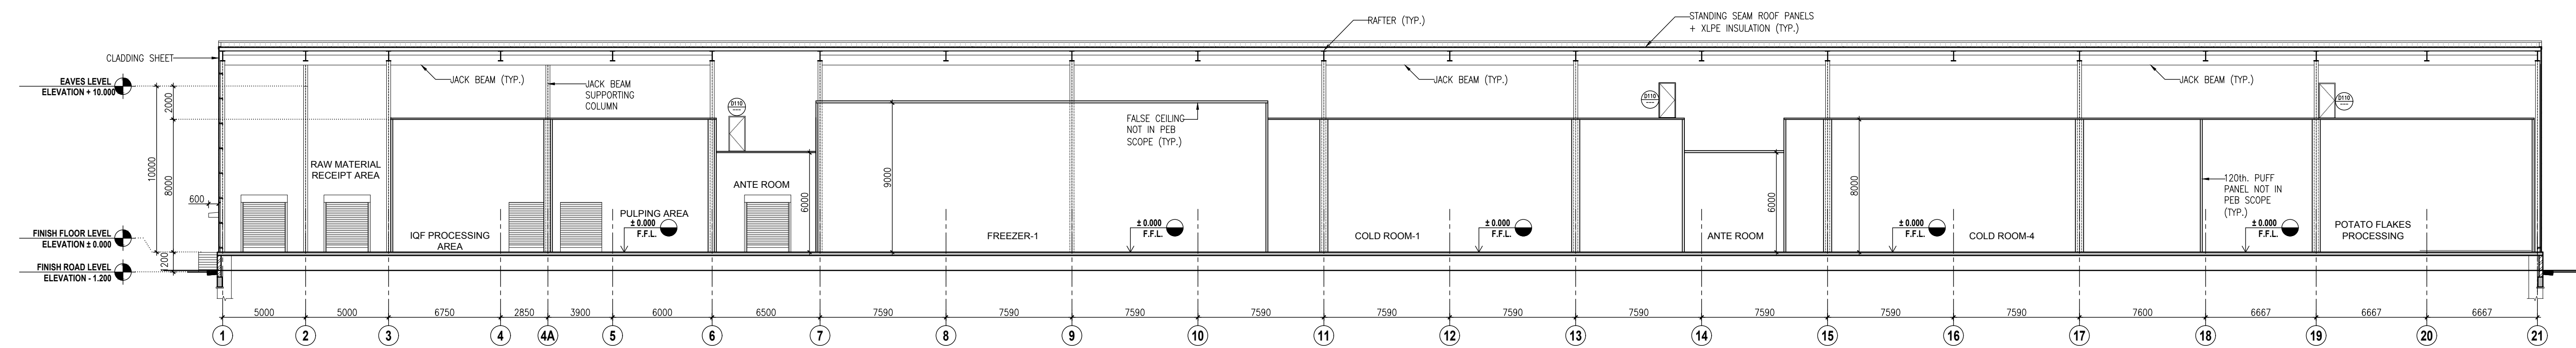

6 SECTION
SCALE 1:200

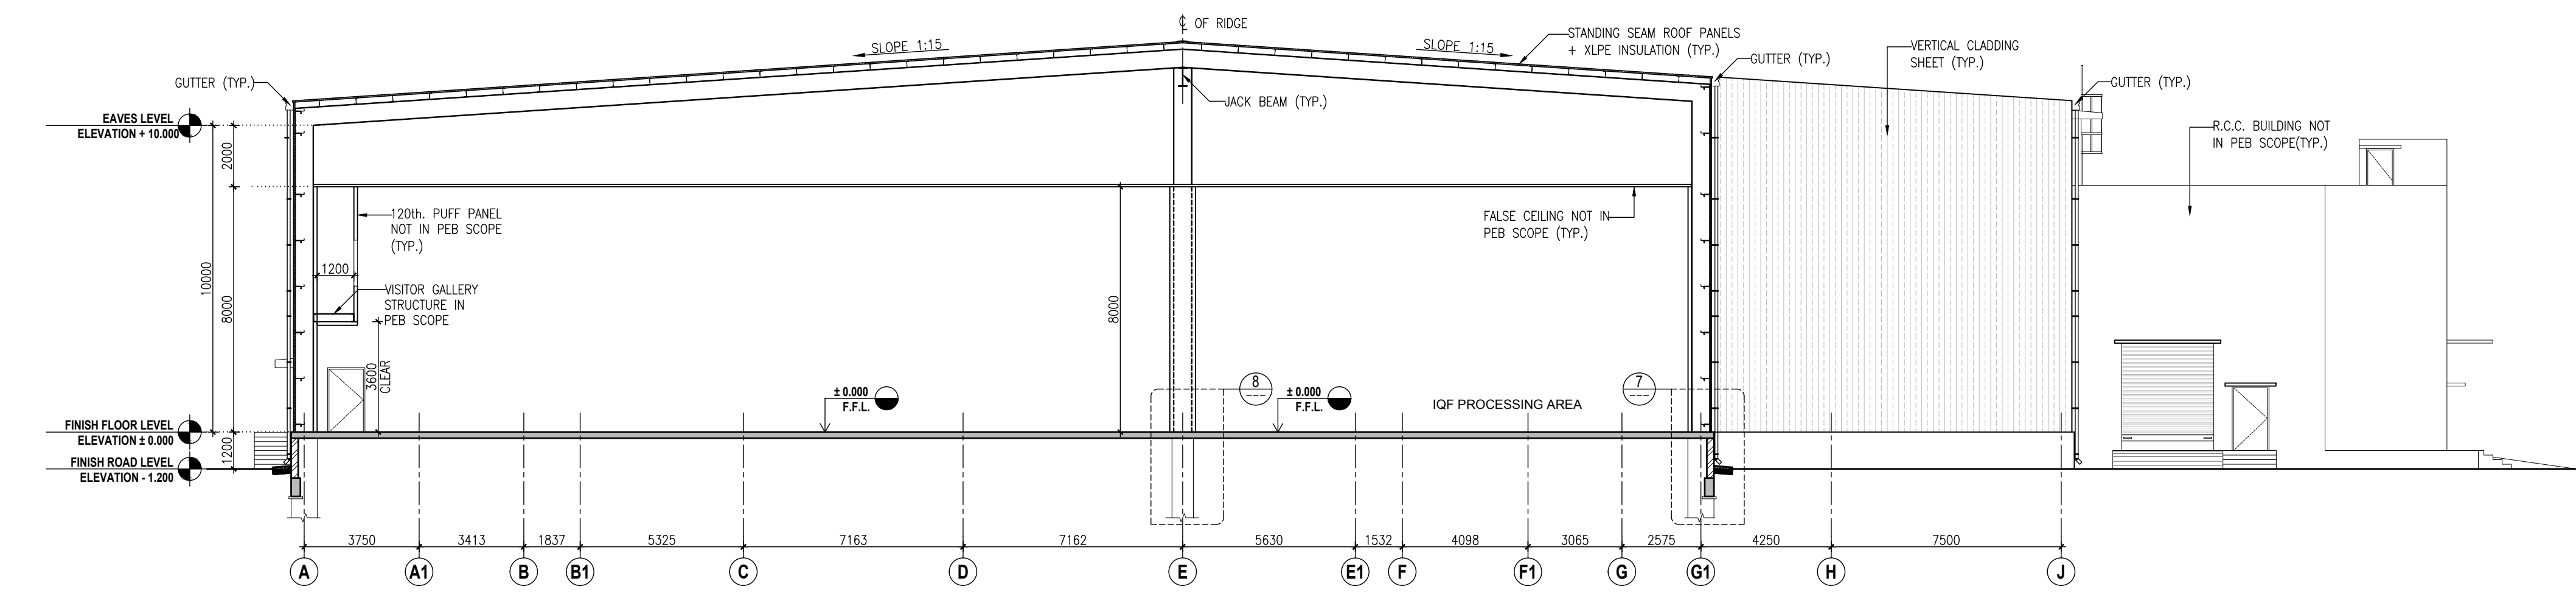

5 SECTION
SCALE 1:150

GENERAL NOTES :

1. ALL THE DIMENSIONS ARE UNFINISHED DIMENSIONS.
2. ALL DIMENSIONS ARE IN MM AND LEVELS ARE IN MT. UNLESS OTHERWISE MENTIONED.
3. ALL THE DIMENSIONS SHALL BE READ & NOT TO BE MEASURED.
4. IN CASE OF ANY DISCREPANCY, BRING IT TO THE NOTICE OF THE ARCHITECT IMMEDIATELY.
5. DETAIL DRAWING PRECEDES THE GENERAL DRAWING

STANDARD DRAWING SYMBOLS:

- FINISHED LEVEL
- UNFINISHED LEVEL
- SECTION SYMBOL
- ELEVATION SYMBOL
- WINDOW SYMBOL
- DOOR SYMBOL

GRAPHIC LEGEND :


- BRICK WALL CUT IN PLAN/SECTION.
- RCC COLUMN CUT IN PLAN.

FOR TENDER

NO.	DATE	DESCRIPTION	DRAWN BY	CHECKED BY
R1	27-01-18	GENERALLY REVISED	PARESH	KINJAL

REVISION HISTORY

KEY PLAN
SCALE : N.T.S.

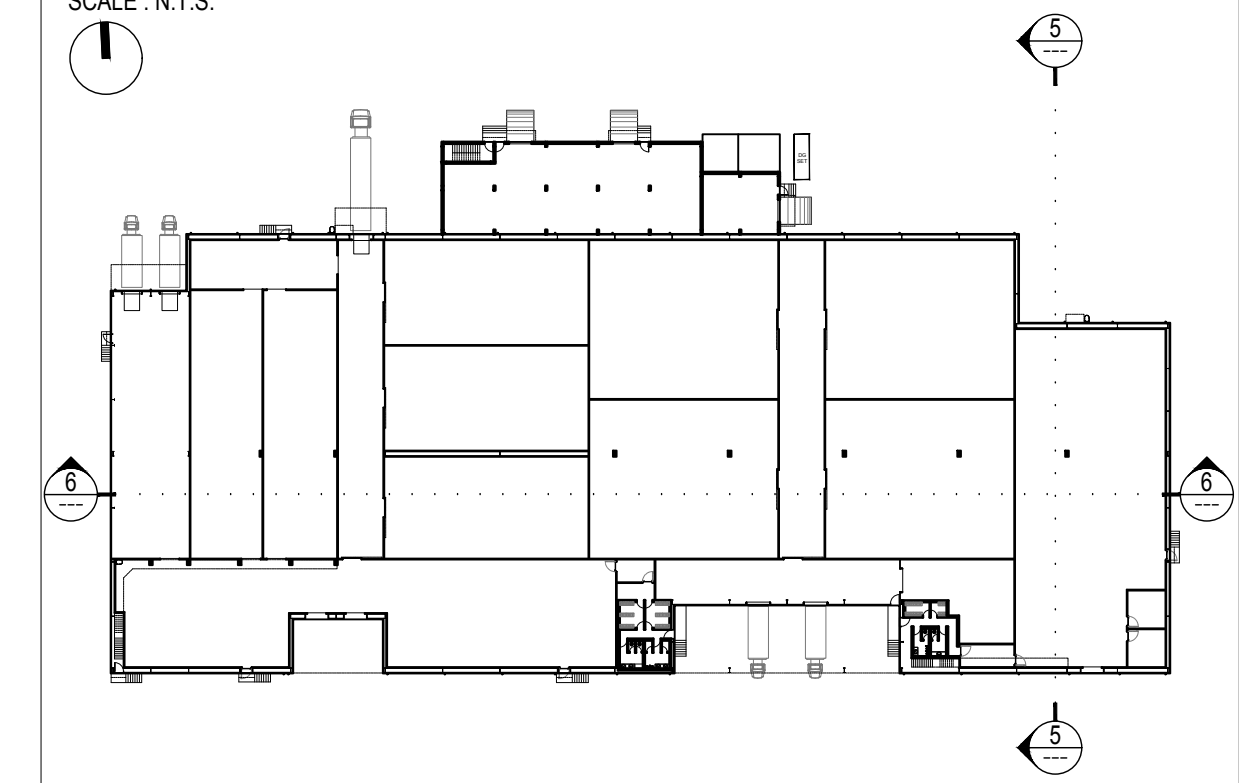

REFERENCE DRAWINGS :

- 01. ARCHITECTURAL :-
- 02. STRUCTURAL :-
- 03. HVAC :-
- 04. ELECTRICAL :-
- 05. UTILITIES :-

SECTIONS & DETAIL

CP AREA

PMC
Technopak Advisors Pvt. Ltd.
Gurgaon.

fanidhar®
MEGA FOOD PARK - AT MUDARDA, MEHSANA

PROJECT NO.	SCALE :	DRAWN :	PARESH
2017	1:200	CHECKED :	PARESH
DATE :	18-01-2018	APPROVED :	NITESH
		COORDINATION CHECKED :	NITESH

vms
ENGINEERING & DESIGN SERVICES (P) LTD.
CHITRAMOOT FLATS, BEHIND TIMES OF INDIA, OFF ASHRAM ROAD,
AHMEDABAD-380 009. PHONE: +91 (079) 2658-8829/4488, 40236236
FAX: +91 (079) 2658 3596 WWW.VMSCONSULTANTS.COM

SHEET SIZE	DRAWING NO.	TENDER	REVISION:
---	T.A.40b.202	T	R1