


- GENERAL NOTES :**
1. ALL THE DIMENSIONS ARE UNFINISHED DIMENSIONS.
  2. ALL DIMENSIONS ARE IN MM AND LEVELS ARE IN MT., UNLESS OTHERWISE MENTIONED.
  3. ALL THE DIMENSIONS SHALL BE READ & NOT TO BE MEASURED.
  4. IN CASE OF ANY DISCREPANCY, BRING IT TO THE NOTICE OF THE ARCHITECT IMMEDIATELY.
  5. DETAIL DRAWING PRECEDES THE GENERAL DRAWING.

- STANDARD DRAWING SYMBOLS:**
- FINISHED LEVEL
  - UNFINISHED LEVEL
  - SECTION SYMBOL (UPPER HALF INDICATES DIAGRAM NO. (NUMERICAL VALUE) IN DRAWING SHEET & LOWER HALF INDICATES DRAWING NO.)
  - ELEVATION SYMBOL (UPPER HALF INDICATES DIAGRAM NO. IN DRAWING SHEET & LOWER HALF INDICATES DRAWING NO.)
  - WINDOW SYMBOL (UPPER HALF INDICATES WINDOW NO. & LOWER HALF INDICATES DRAWING NO.)
  - DOOR SYMBOL (UPPER HALF INDICATES DOOR NO. & LOWER HALF INDICATES DRAWING NO.)


- GRAPHIC LEGEND :**
- BRICK WALL CUT IN PLAN/SECTION.
  - RCC COLUMN CUT IN PLAN.

**NOTE :-**  
 FOR AUTOCAD DRAWING PLEASE CONTACT :-  
 KARISHMA SUTARIYA  
 EMAIL ID :- karishma@vmsconsultants.com


**NOTE:**  
 EXACT LOCATION OF CUTOUT WILL BE GIVEN AT GA APPROVAL STAGE.

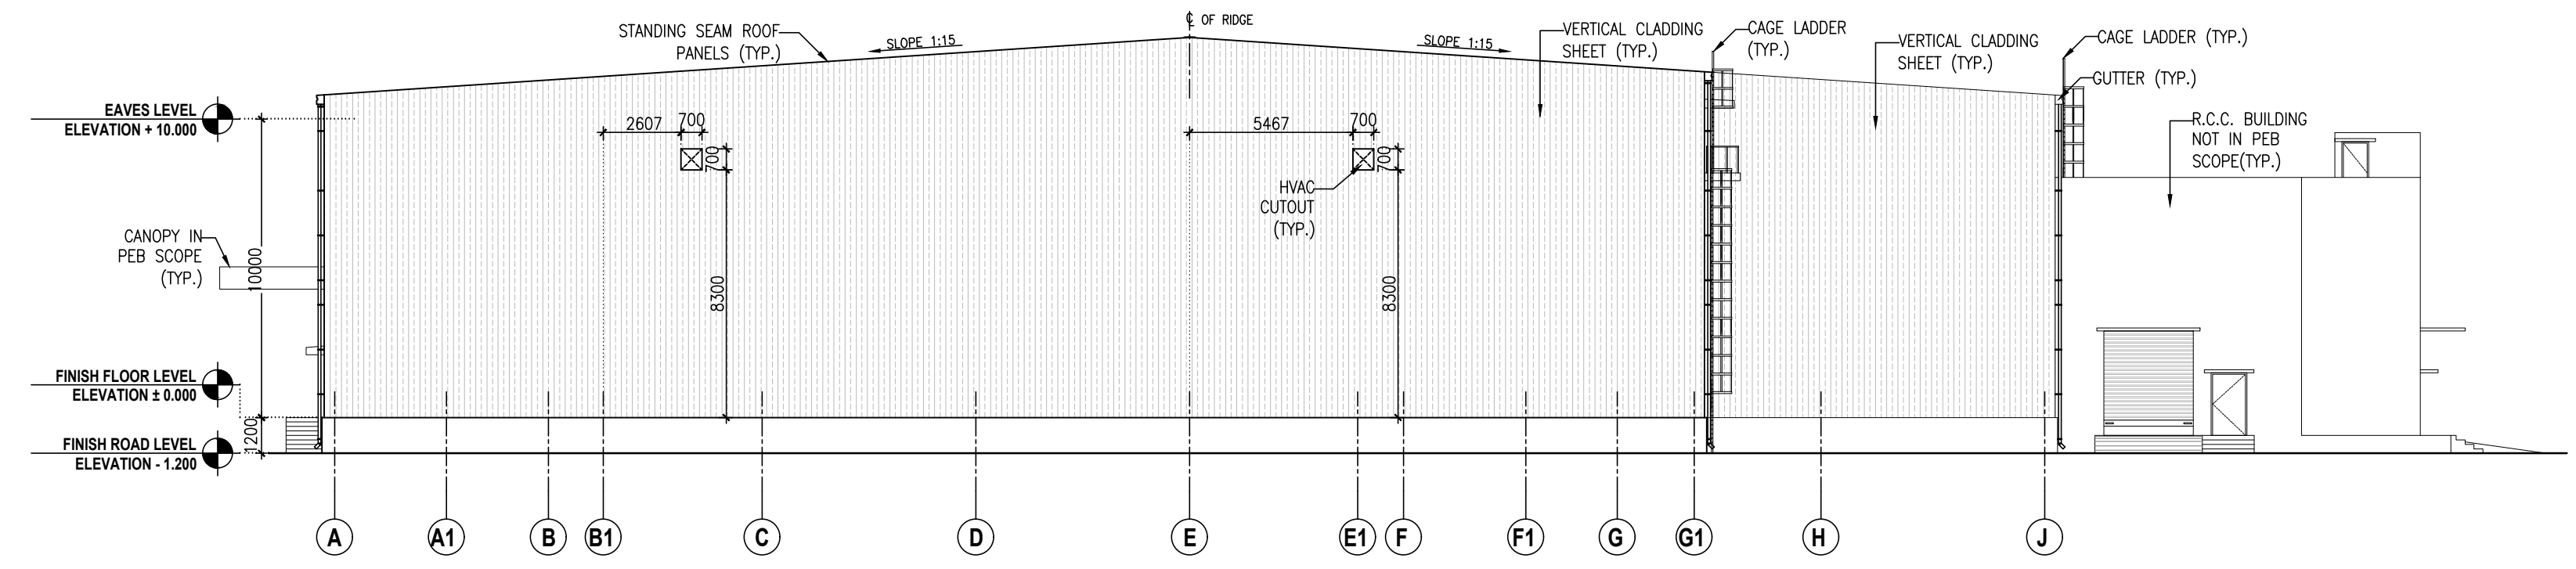


**4 ELEVATION**  
 SCALE 1:200

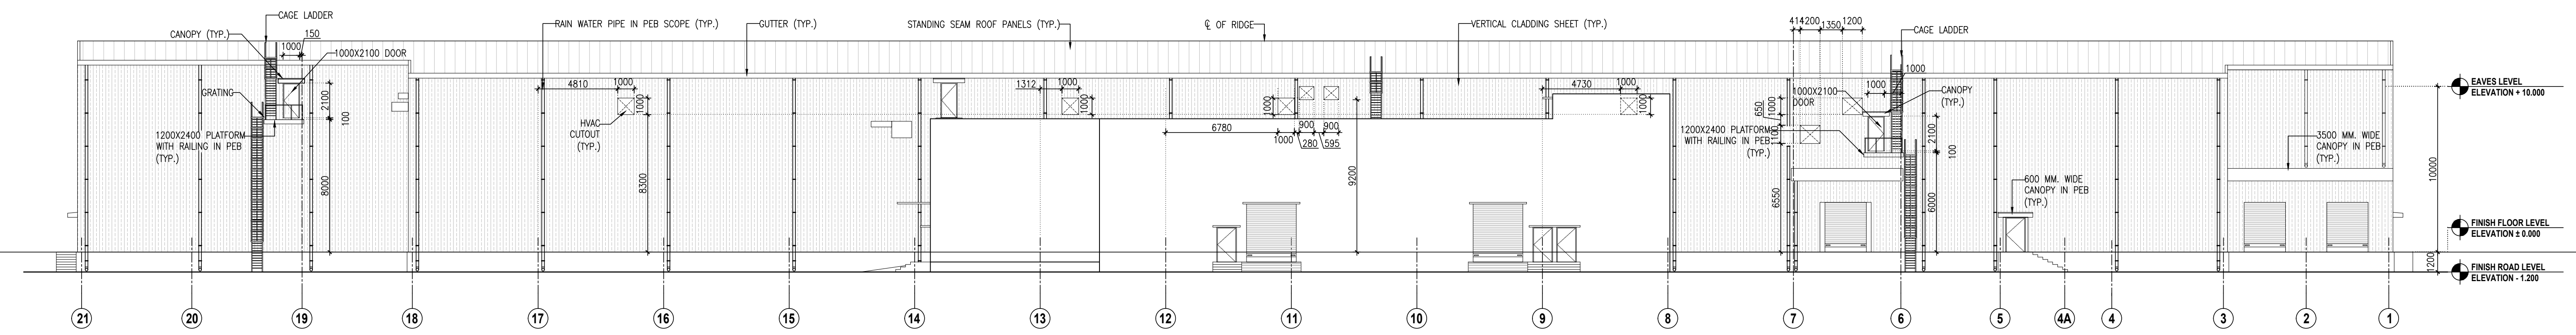

**3 ELEVATION**  
 SCALE 1:200

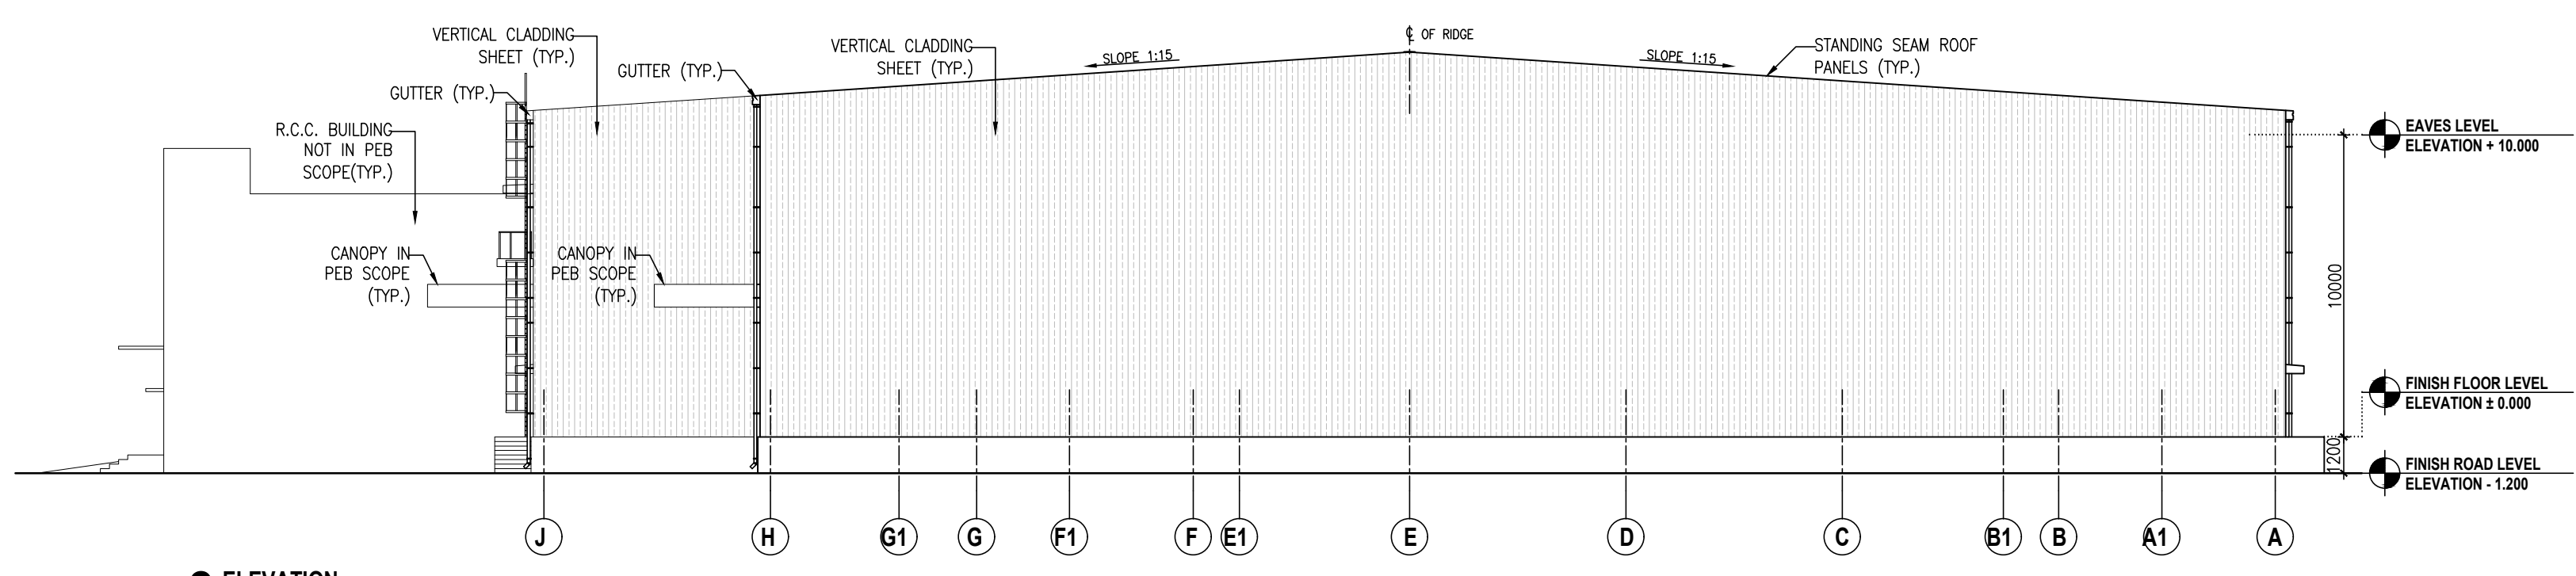

**2 ELEVATION**  
 SCALE 1:200

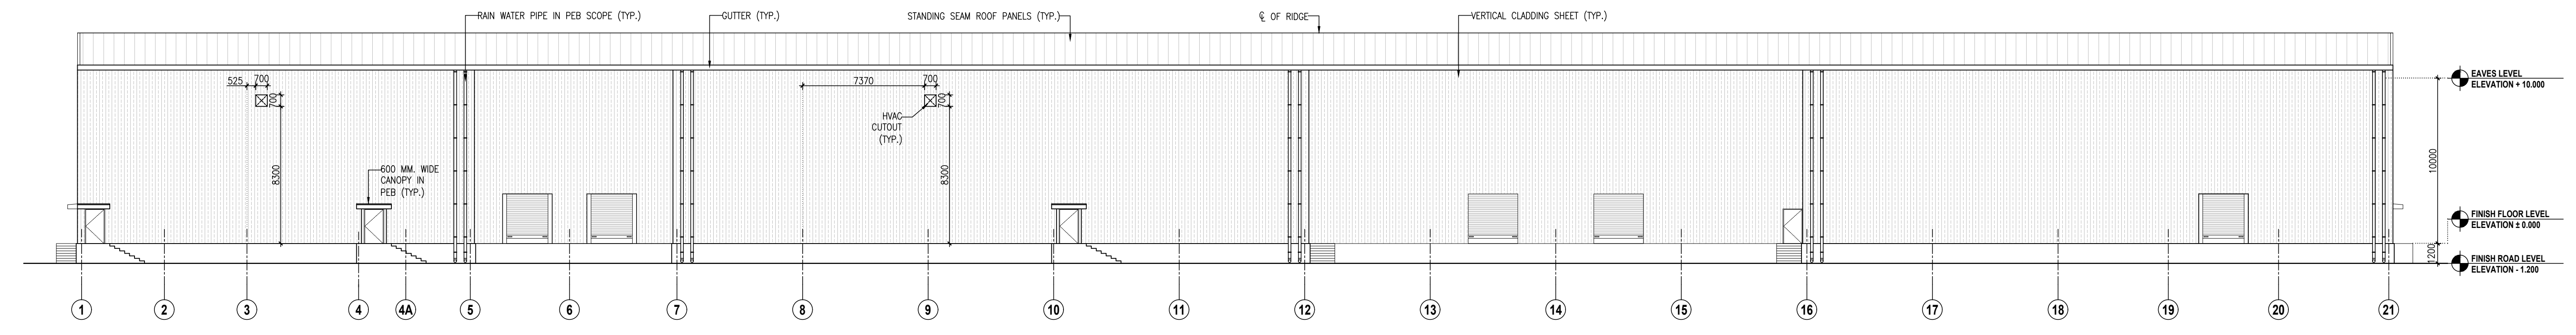


**1 ELEVATION**  
 SCALE 1:200

**FOR TENDER**

NO.	DATE	DESCRIPTION	DRAWN BY	CHECKED BY
R1	27-01-18	GENERALLY REVISED	PARESH	KINJAL

**REVISION HISTORY**

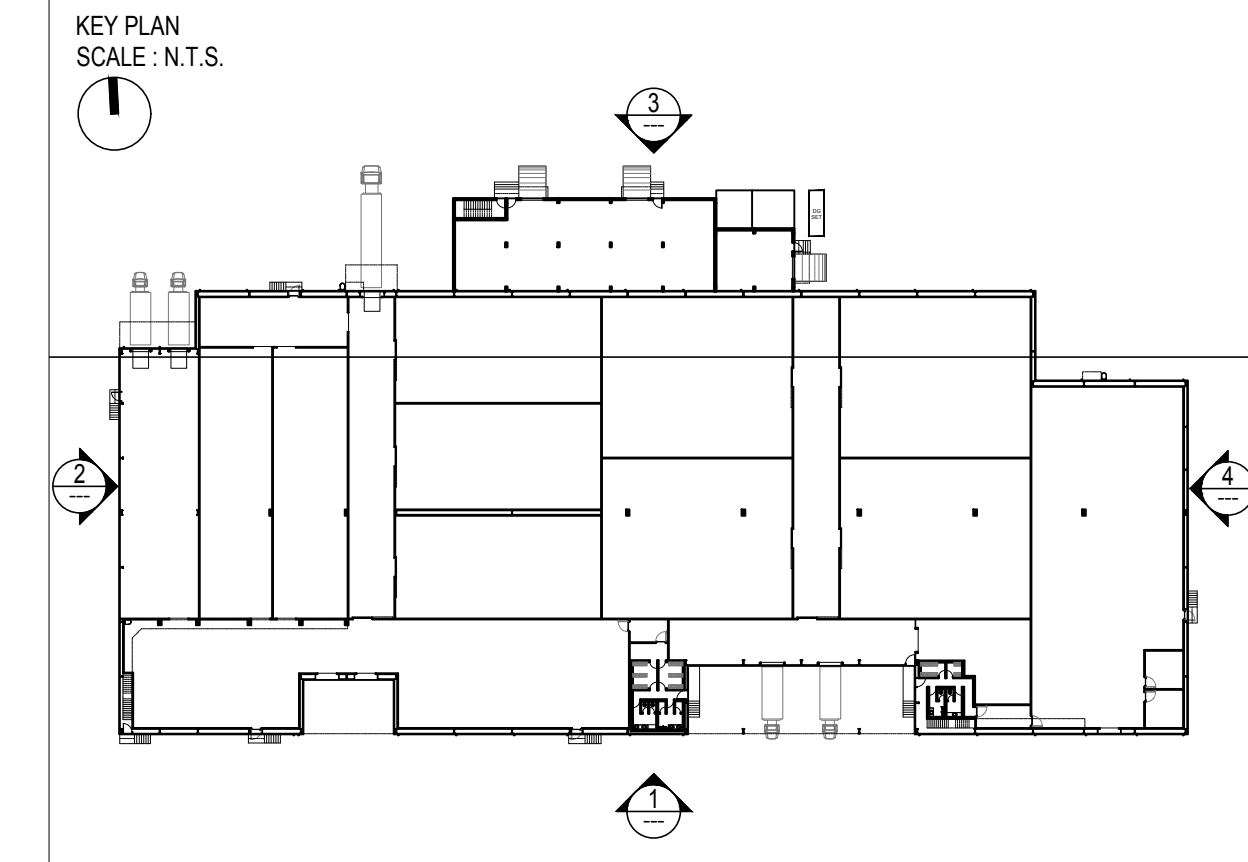

- REFERENCE DRAWINGS :**
- 01. ARCHITECTURAL :-
  - 02. STRUCTURAL :-
  - 03. HVAC :-
  - 04. ELECTRICAL :-
  - 05. UTILITIES :-

**ELEVATION**  
**CP AREA**  
 PMC  
**Technopak Advisors Pvt. Ltd.**  
 Gurgaon.

**fanidhar**  
**MEGA FOOD PARK - AT MUDARDA, MEHSANA**  
*khetao bazaar' tak...*

PROJECT NO.	SCALE	DRAWN	PARESH
2017	1:250	CHECKED	PARESH
DATE	APPROVED	NITESH	
18-01-2018	COORDINATION CHECKED	NITESH	

**vms** ENGINEERING & DESIGN SERVICES (P) LTD.  
 CHITRAKOOT FLATS, BEHIND TIMES OF INDIA, OFF ASHRAM ROAD,  
 AHMEDABAD-380 009. PHONE: +91 (079) 2658-8829/4488, 40236236  
 FAX: +91 (079) 2658 3996 WWW.VMSCONSULTANTS.COM

SHEET SIZE	DRAWING NO.	TENDER	REVISION:
---	T.A.40b.301	T	R1