




THIS DRAWING & DESIGN IS THE SOLE PROPERTY OF VMS & SHALL NOT BE COPIED, TRACED OR REPRODUCED BY ANY MEANS WITHOUT PRIOR WRITTEN CONSENT OF THE FIRM.

**GENERAL NOTES :**

1. ALL DIMENSIONS ARE IN MM AND LEVELS ARE IN MT, UNLESS OTHERWISE MENTIONED.
2. ALL THE DIMENSIONS SHALL BE READ & NOT TO BE MEASURED.
3. IN CASE OF ANY DISCREPANCY, BRING IT TO THE NOTICE OF THE ARCHITECT IMMEDIATELY.


**LEGENDS:**

SYMBOL	SYMBOL	LEGEND	DESCRIPTION
01		-	OVERHEAD FIRE HYDRANT PIPE
02		-	INTERNAL HYDRANT HOSE REEL & HOSE BOX
03		HI	INTERNAL HYDRANT
04		IBB	INTERNAL HOSE BOX
05		-	15MM RUBBER HOSE
06		HR	HOSE REEL
07		BY	SCREWED BALL VALVE
08		BBV	BUTTERFLY VALVE
09		ARV	AIR RELEASE VALVE

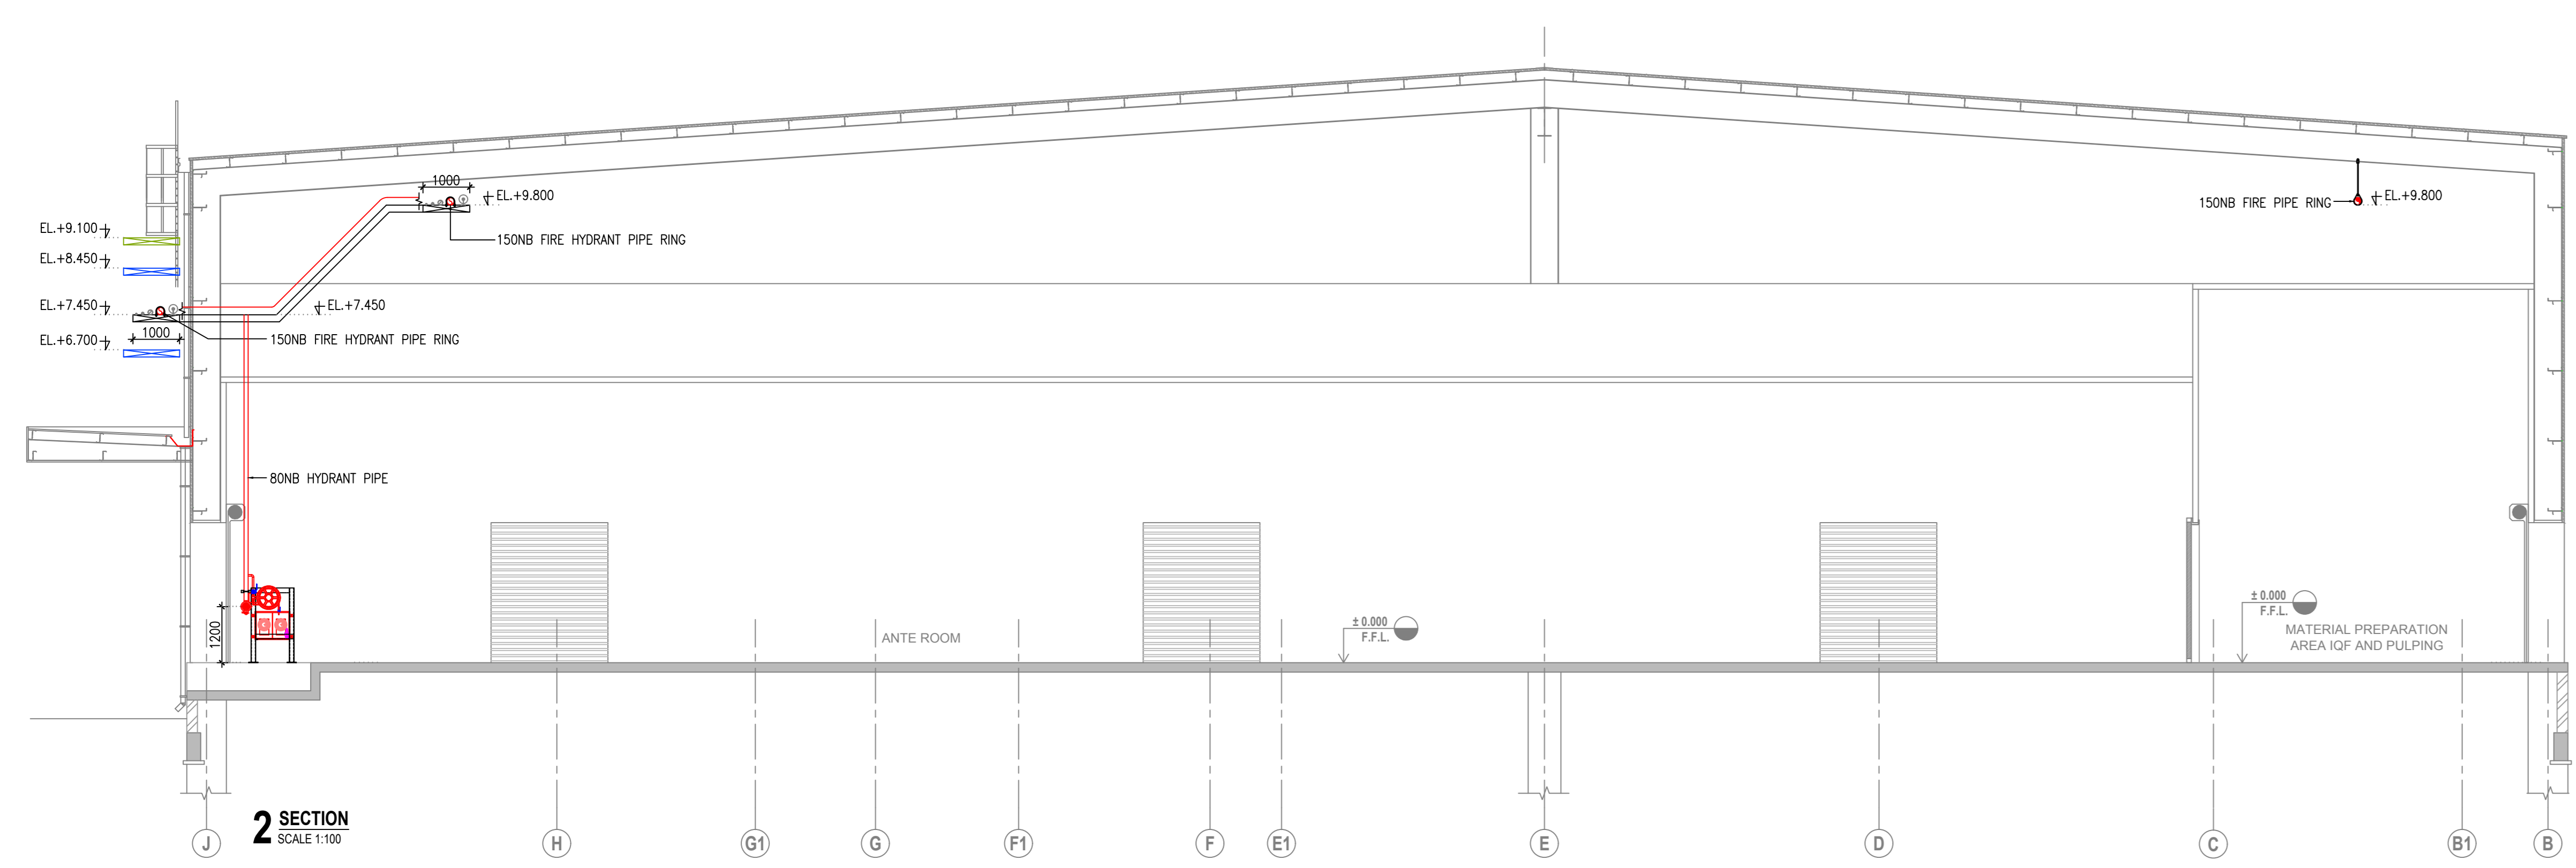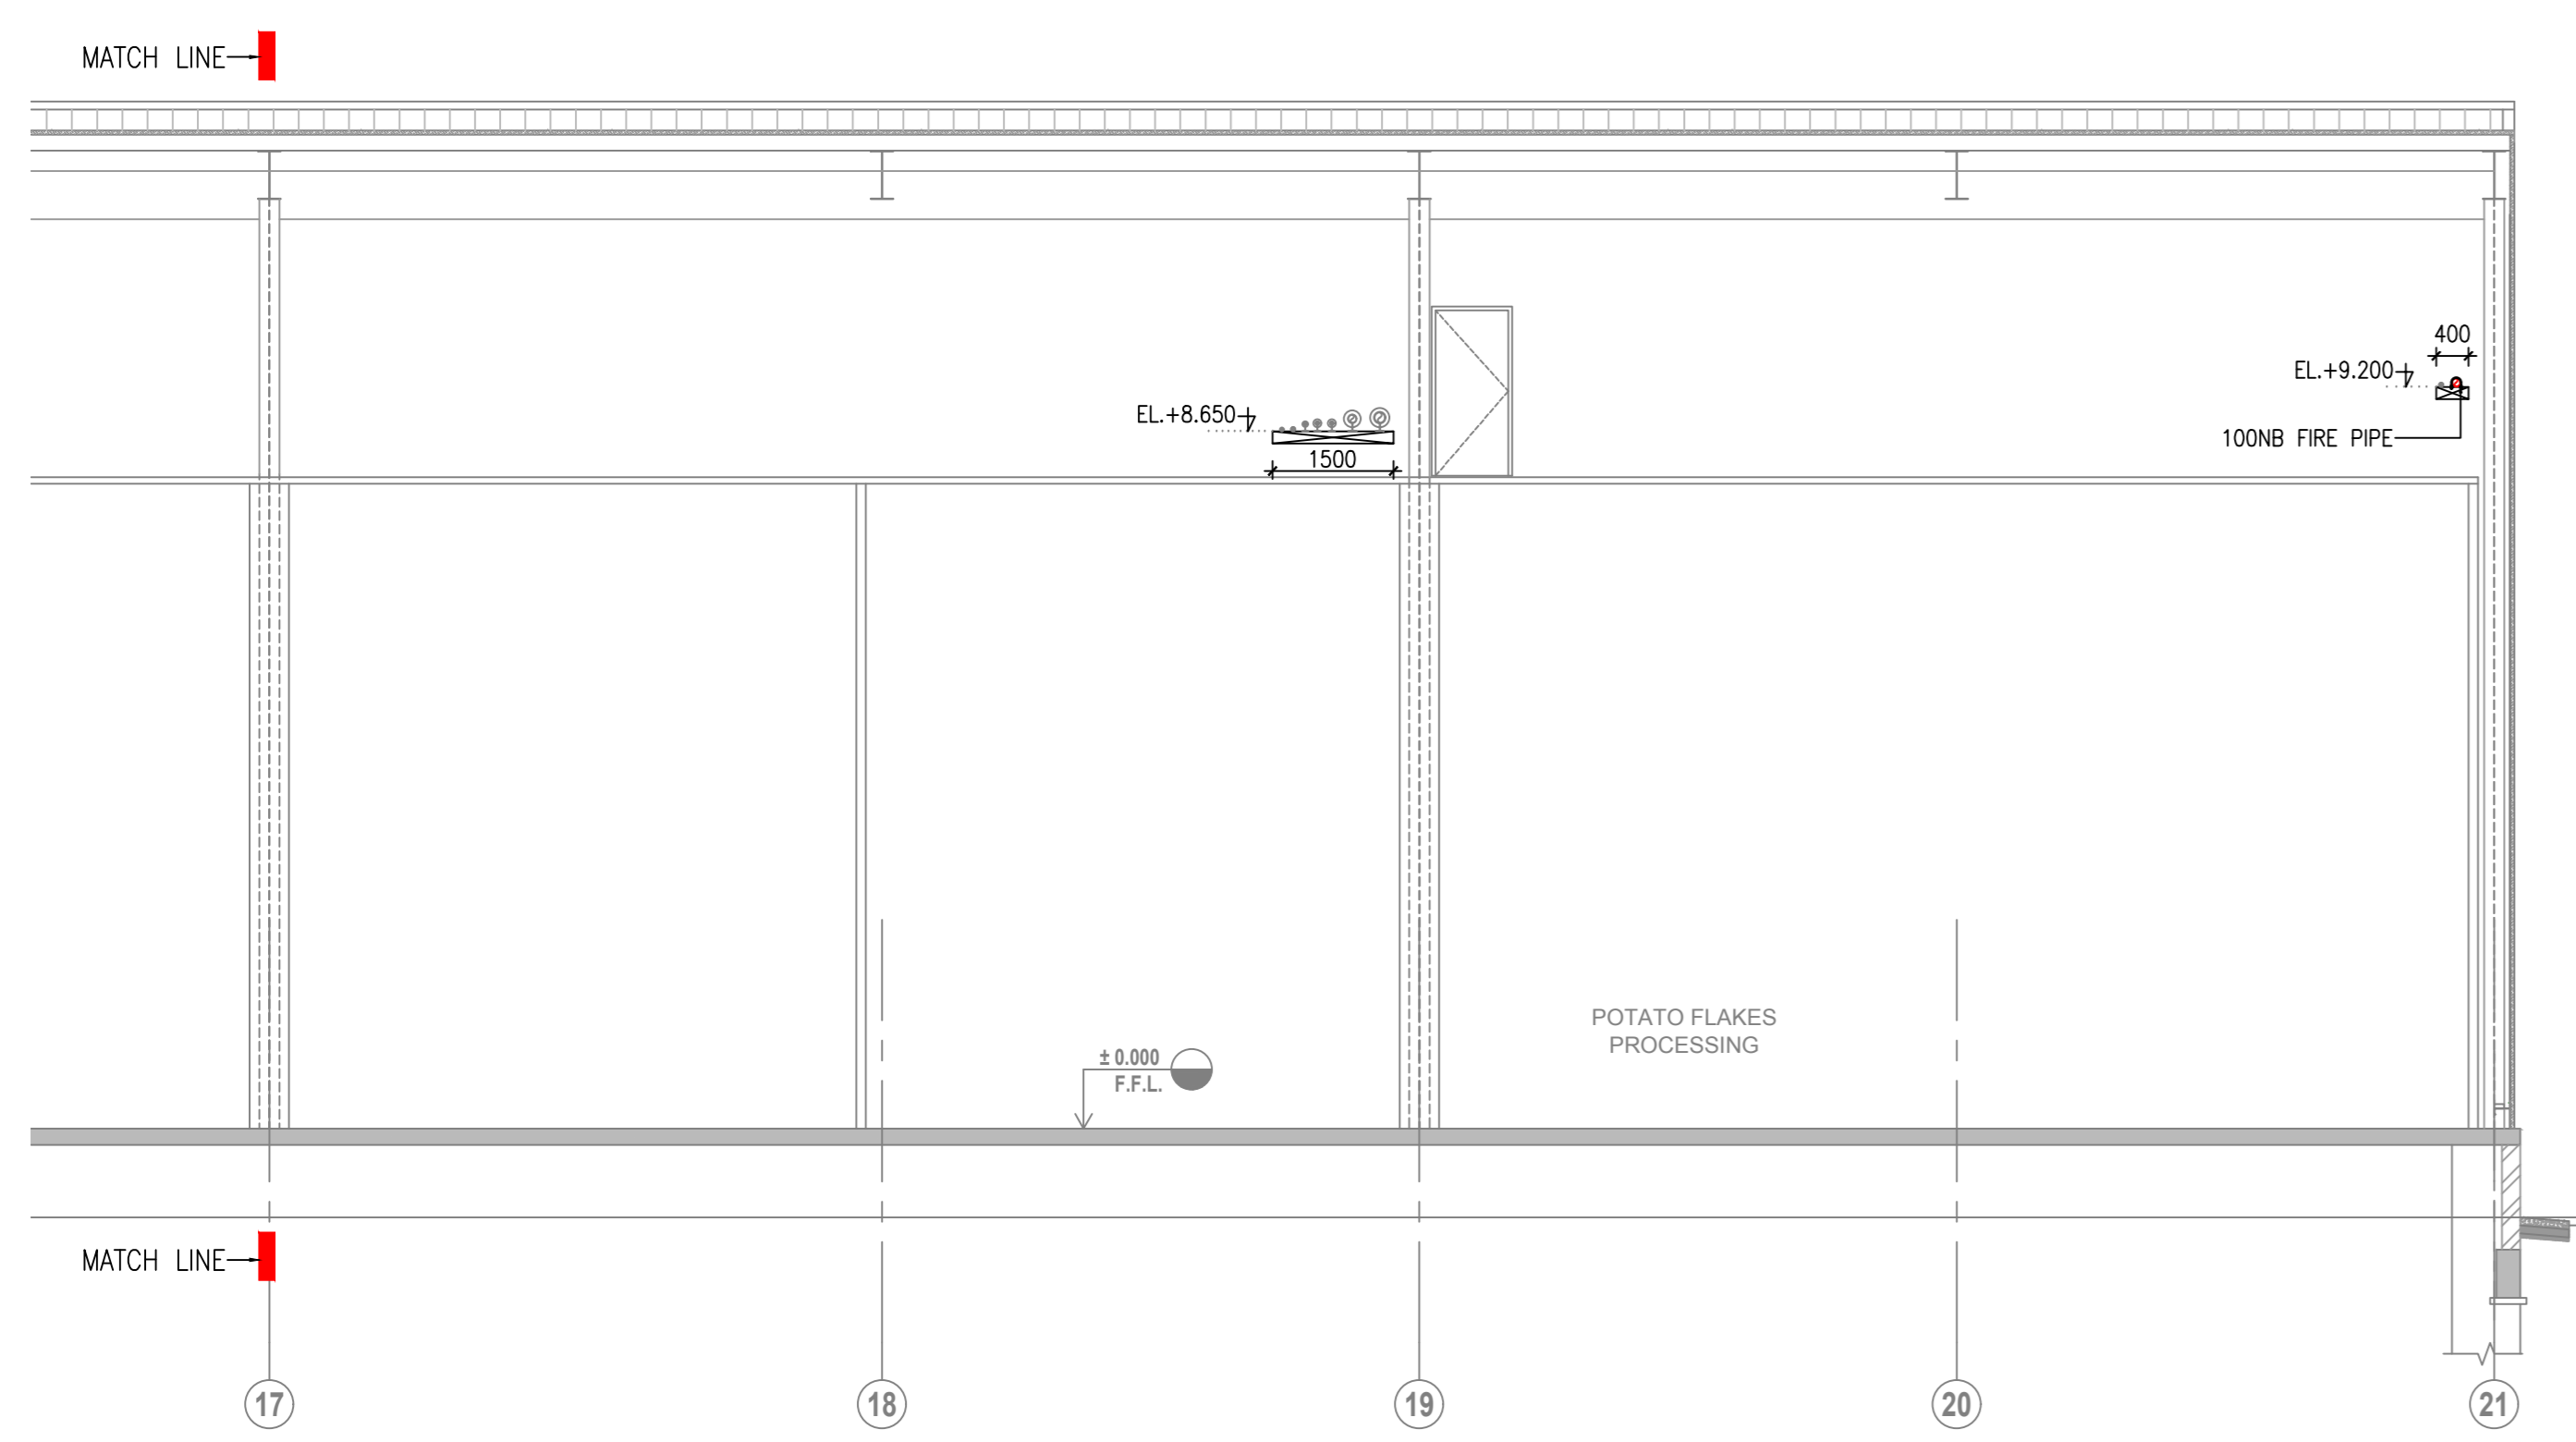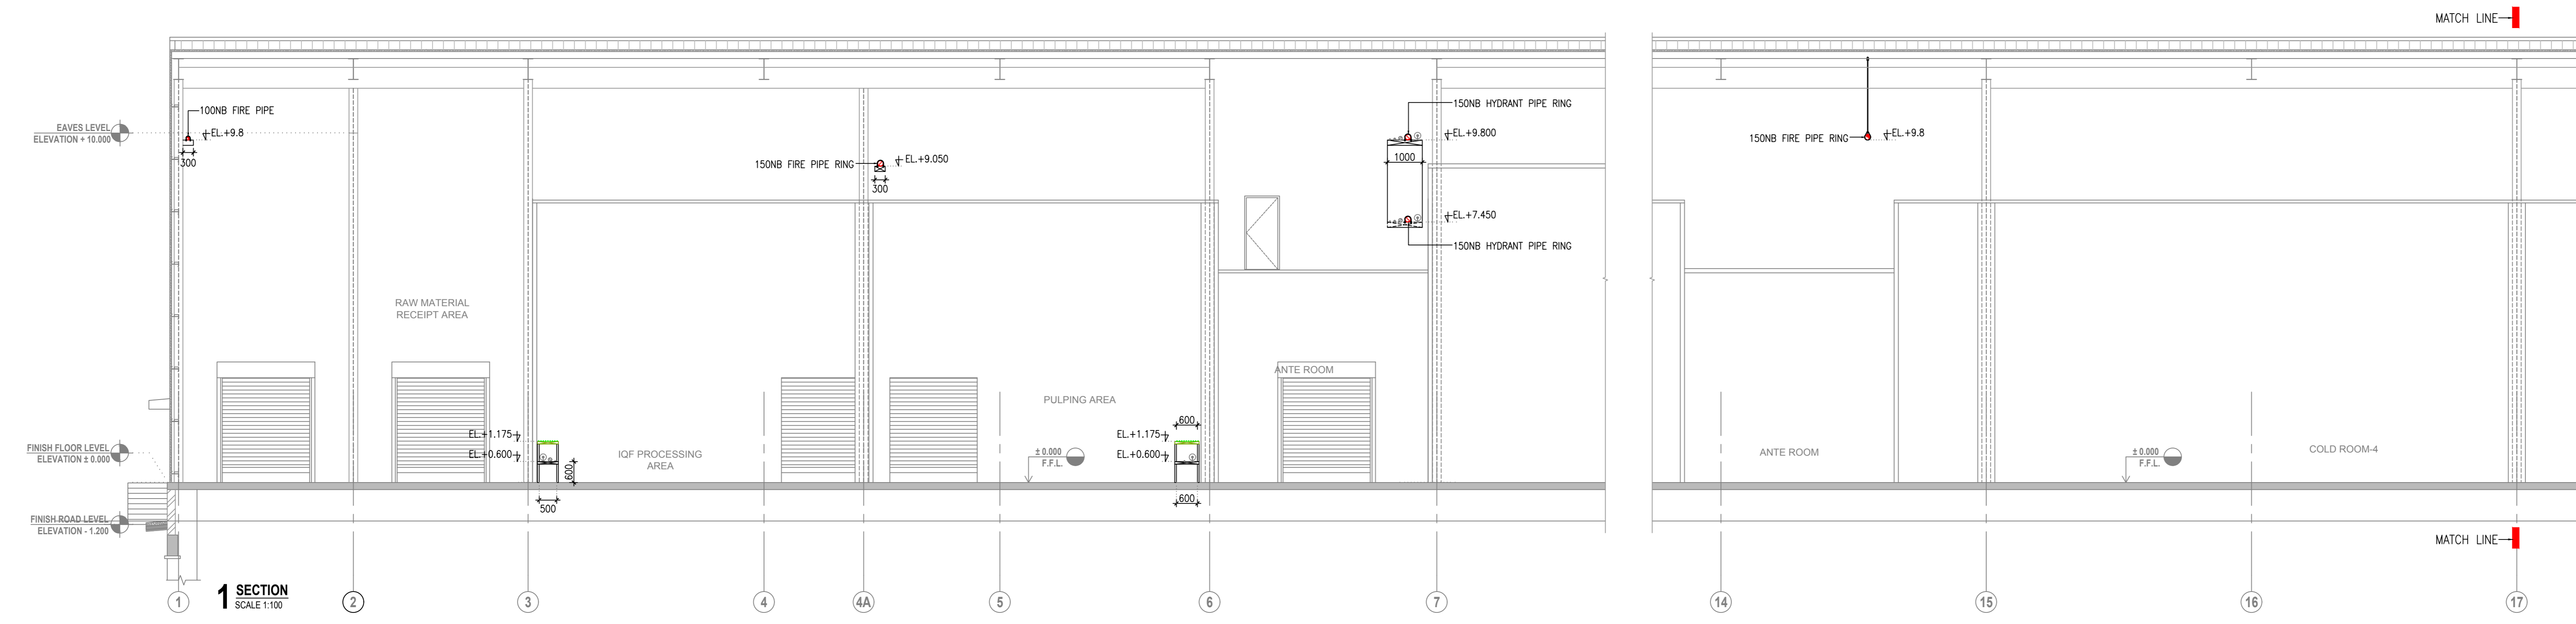

NO.	DATE	DESCRIPTION	DRAWN BY	CHECKED BY
RD	03-06-19	ISSUED FOR TENDER	KRUNAL	VIGNESH

**REVISION HISTORY**

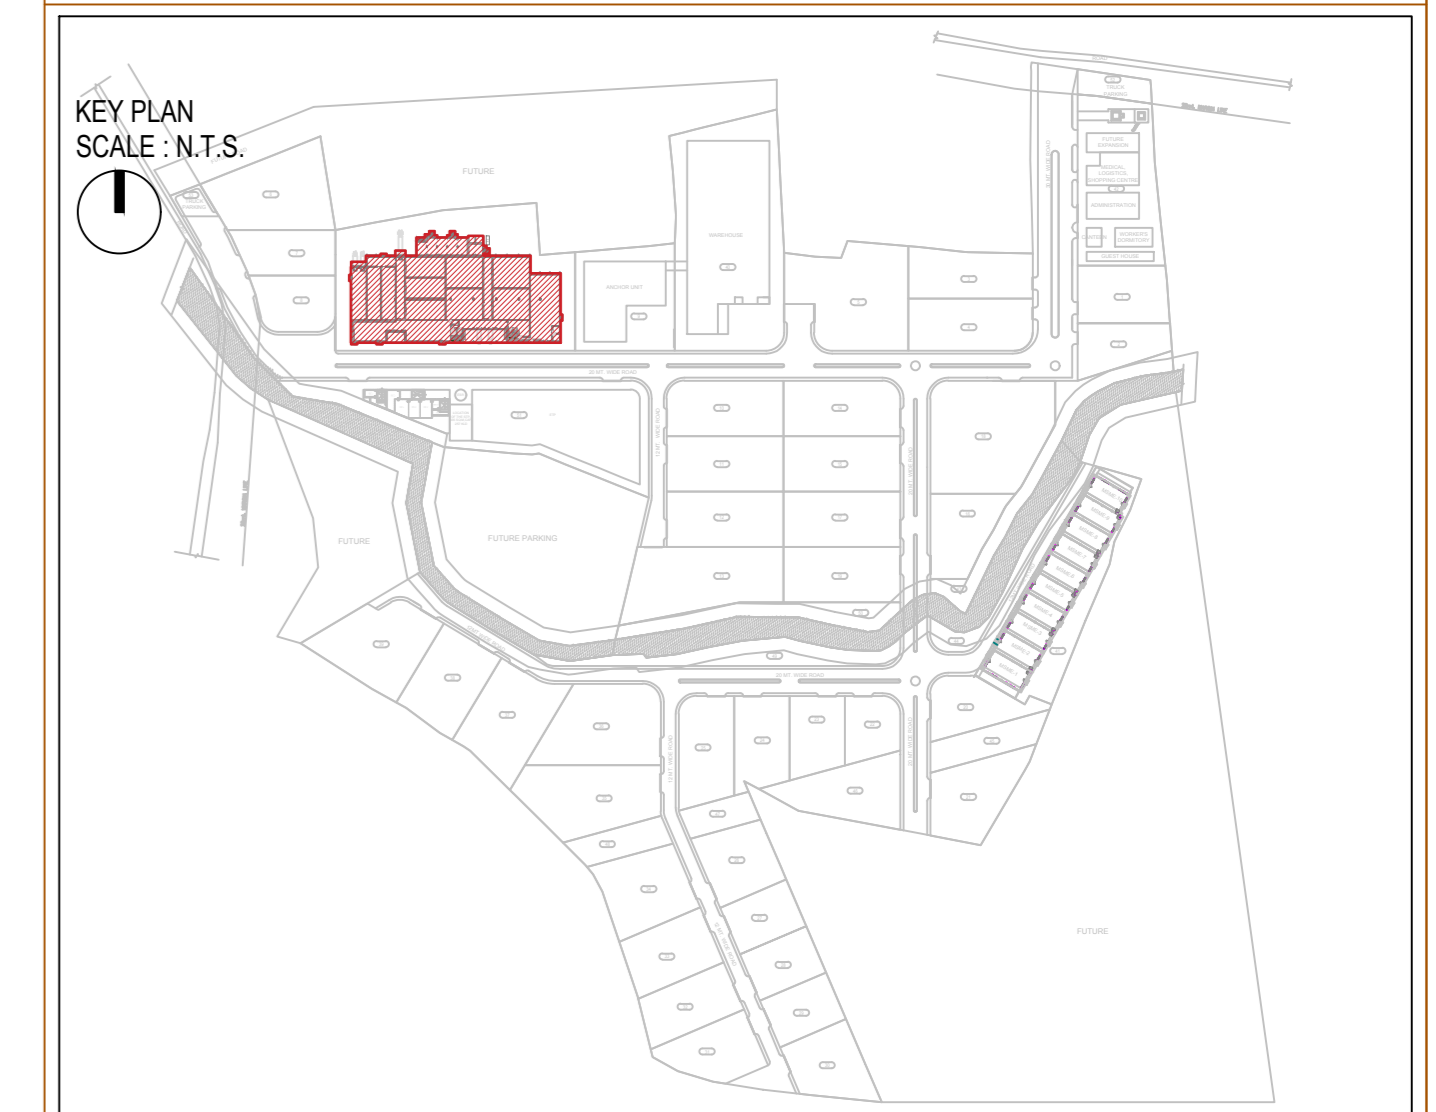

**REFERENCE DRAWINGS :**

- 01. ARCHITECTURAL : -
- 02. STRUCTURAL : -
- 03. HVAC : -
- 04. ELECTRICAL : -
- 05. UTILITIES : -

**SECTIONS OF HYDRANT LAYOUT FOR GROUND FLOOR**

**CP AREA**  
 PMC  
**Technopak Advisors Pvt. Ltd.**  
**Gurgaon.**

**fanidhar**  
**MEGA FOOD PARK - AT MUDARDA, MEHSANA**  
*khetao bazaar tak...*

PROJECT NO.	SCALE	DRAWN	KRUNAL
2017	1:200	CHECKED	VIGNESH
DATE	03-06-2019	APPROVED	NANCY
		COORDINATION CHECKED	NITESH

**vms** ENGINEERING & DESIGN SERVICES (P) LTD.  
 CHITRAKOOT FLATS, BEHIND TIMES OF INDIA OFF ASHRAM ROAD,  
 AHMEDABAD-380 009. PHONE: +91 (079) 2658 8028/8488. 40230238  
 FAX: +91 (079) 2658 3596 WWW.VMSCONSULTANTS.COM

SHEET SIZE	DRAWING NO.	RELEASED FOR	REVISION
600x1000	MF.40B.303	T	R0