


GENERAL NOTES :

1. ALL THE DIMENSIONS ARE UNFINISHED DIMENSIONS.
2. ALL DIMENSIONS ARE IN MM AND LEVELS ARE IN MT., UNLESS OTHERWISE MENTIONED.
3. ALL THE DIMENSIONS SHALL BE READ & NOT TO BE MEASURED.
4. IN CASE OF ANY DISCREPANCY, BRING IT TO THE NOTICE OF THE ARCHITECT IMMEDIATELY.
5. DETAIL DRAWING PRECEDES THE GENERAL DRAWING

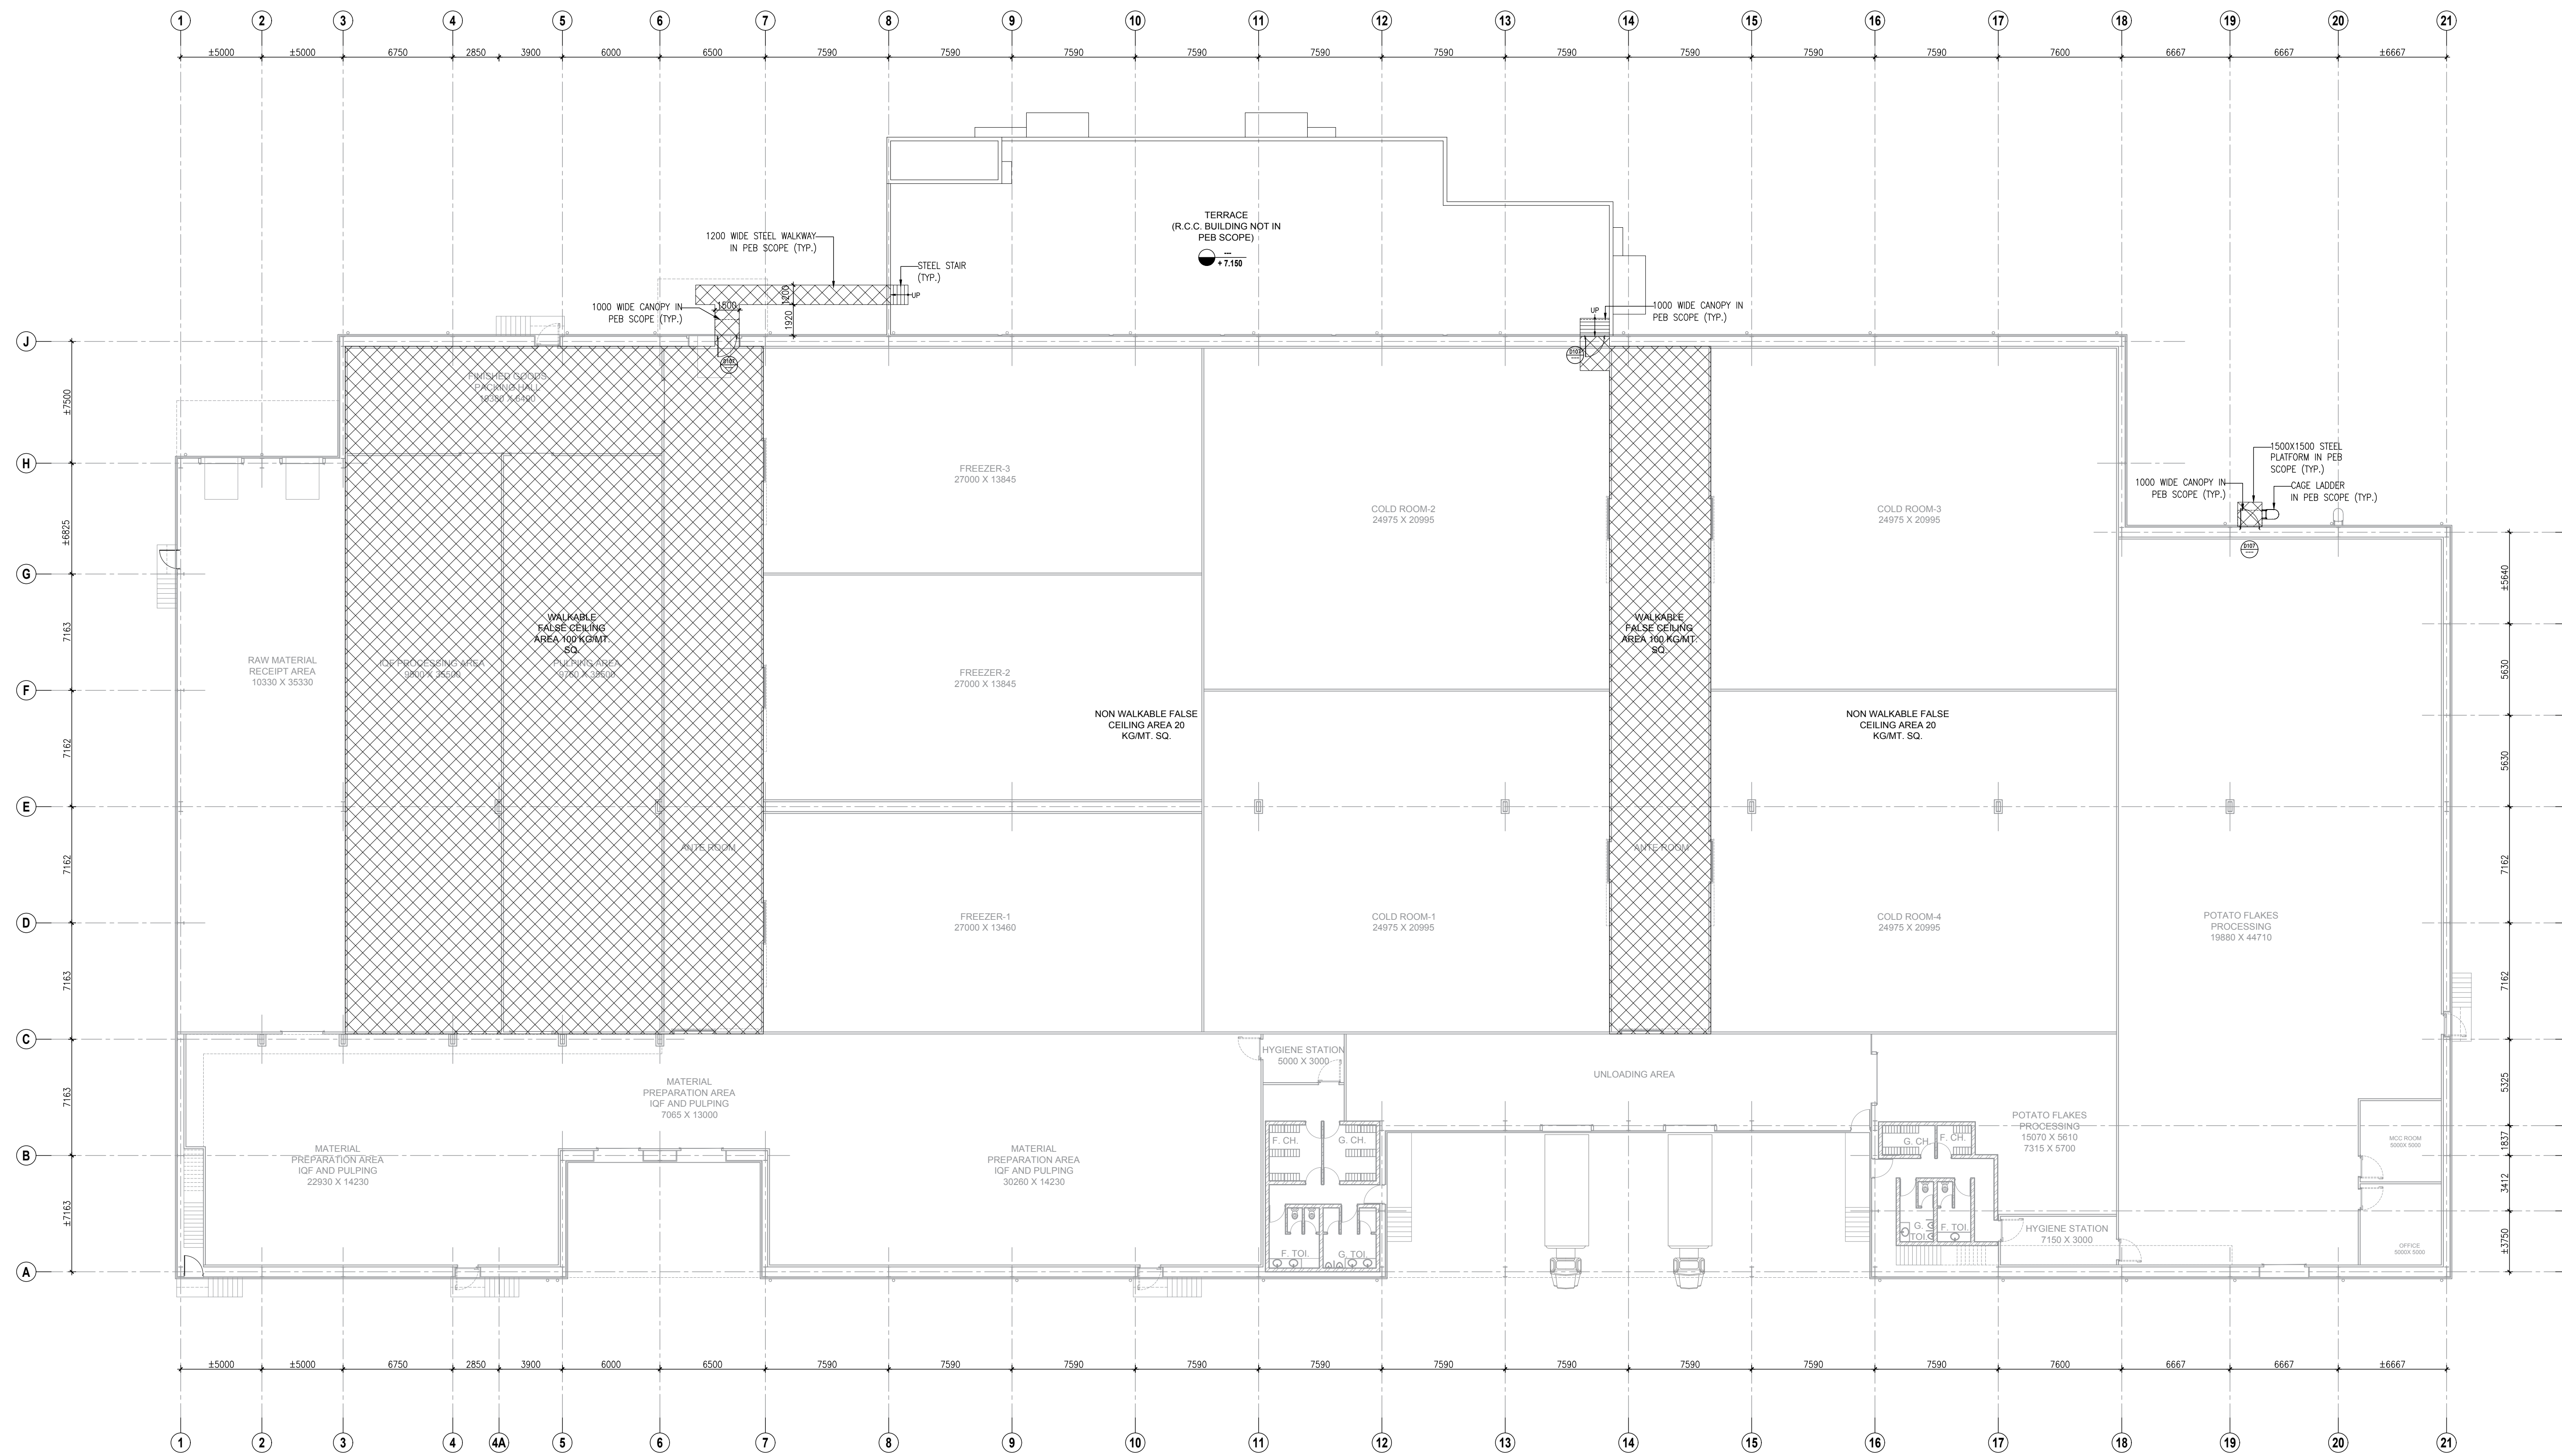

FOR TENDER

NO.	DATE	DESCRIPTION	DRAWN BY	CHECKED BY
REVISION HISTORY				

KEY PLAN
SCALE - N.T.S.

- REFERENCE DRAWINGS :**
- 01. ARCHITECTURAL :-
 - 02. STRUCTURAL :-
 - 03. HVAC :-
 - 04. ELECTRICAL :-
 - 05. UTILITIES :-

WALKABLE & NON WALKABLE FALSE CEILING LAYOUT CP AREA

PMC
Technopak Advisors Pvt. Ltd.
Gurgaon.

fanidhar
MEGA FOOD PARK - AT MUDARDA, MEHSANA
Khet so bazaar tak...

PROJECT NO. 2017	SCALE : 1:200	DRAWN : PARESH
DATE : 18-01-2018	CHECKED : PARESH	APPROVED : NITESH
		COORDINATION CHECKED : NITESH

vms
ENGINEERING + ARCHITECTURE

VMS ENGINEERING & DESIGN SERVICES (P) LTD.
CHITRAKOOT FLATS, BEHIND TIMES OF INDIA, OFF ASHRAM ROAD,
AHMEDABAD-380 009. PHONE: +91 (079) 2658-8829/4488, 40236236
FAX: +91 (079) 2658 3596 WWW.VMSCONSULTANTS.COM

1 WALKABLE & NON WALKABLE FALSE CEILING LAYOUT
SCALE 1:200

SHEET SIZE	DRAWING NO.	TENDER	REVISION:
1	T.A.40b.103	T	R0