

THIS DRAWING & DESIGN IS THE SOLE PROPERTY OF VMS & SHALL NOT BE COPIED, TRACED OR REPRODUCED BY ANY MEANS WITHOUT PRIOR WRITTEN CONSENT OF THE FIRM.

- GENERAL NOTES :**
1. ALL THE DIMENSIONS ARE UNFINISHED DIMENSIONS.
  2. ALL DIMENSIONS ARE IN MM AND LEVELS ARE IN MT, UNLESS OTHERWISE MENTIONED.
  3. ALL THE DIMENSIONS SHALL BE READ & NOT TO BE MEASURED.
  4. IN CASE OF ANY DISCREPANCY, BRING IT TO THE NOTICE OF THE ARCHITECT IMMEDIATELY.
  5. DETAIL DRAWING PRECEDES THE GENERAL DRAWING


- STANDARD DRAWING SYMBOLS:**
- FINISHED LEVEL
  - UNFINISHED LEVEL
  - SECTION SYMBOL
  - WINDOW SYMBOL
  - DOOR SYMBOL
  - ELEVATION SYMBOL

- GRAPHIC LEGEND :**
- MASONRY CUT IN PLAN/SECTION.
  - RCC COLUMN CUT IN PLAN.

**FOR TENDER**

NO.	DATE	DESCRIPTION	DRAWN BY	CHECKED BY

**REVISION HISTORY**

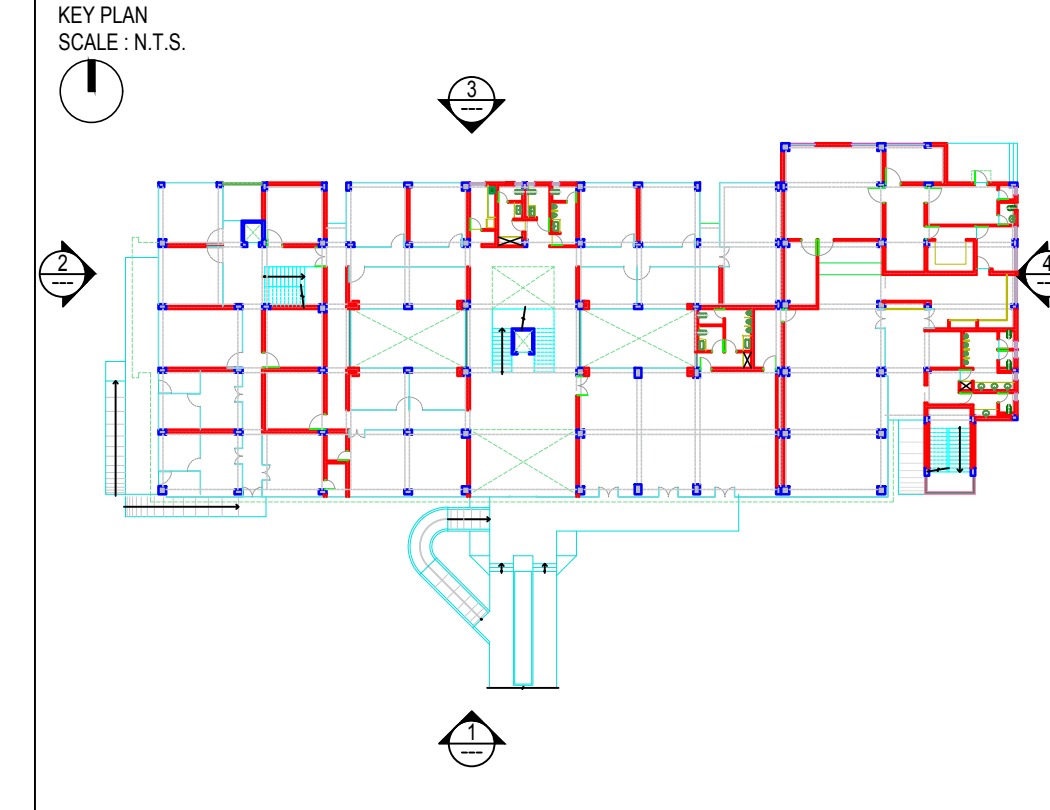

- REFERENCE DRAWINGS :**
- 01. ARCHITECTURAL : -
  - 02. STRUCTURAL : -
  - 03. HVAC : -
  - 04. ELECTRICAL : -
  - 05. UTILITIES : -


**ELEVATIONS**

**ADMIN BUILDING**  
PMC  
**Technopak Advisors Pvt. Ltd.**  
**Gurgaon.**  
**fanidhar**  
**MEGA FOOD PARK** – AT MUDARDA, MEHSANA  
*Khat on Bazaar*

PROJECT NO.	SCALE :	DRAWN :	ANAND
2017	AS NOTED	CHECKED :	DARSH
	DATE :	APPROVED :	KINJAL
	02-04-2018	COORDINATION CHECKED :	NITESH

**vms** ENGINEERING & DESIGN SERVICES (P) LTD.  
CHITRAKOOT PLATS, BEHIND TIMES OF INDIA, OFF ASHRAM ROAD,  
AHMEDABAD-380 009. PHONE: +91 (079) 2658-8639/4488. 40236236  
ENGINEERING + ARCHITECTURE FAX: +91 (079) 2658 3596 WWW.VMSCONSULTANTS.COM

SHEET SIZE	DRAWING NO.	TENDER	REVISION:
600x1000	T.A.42.301	T	R0

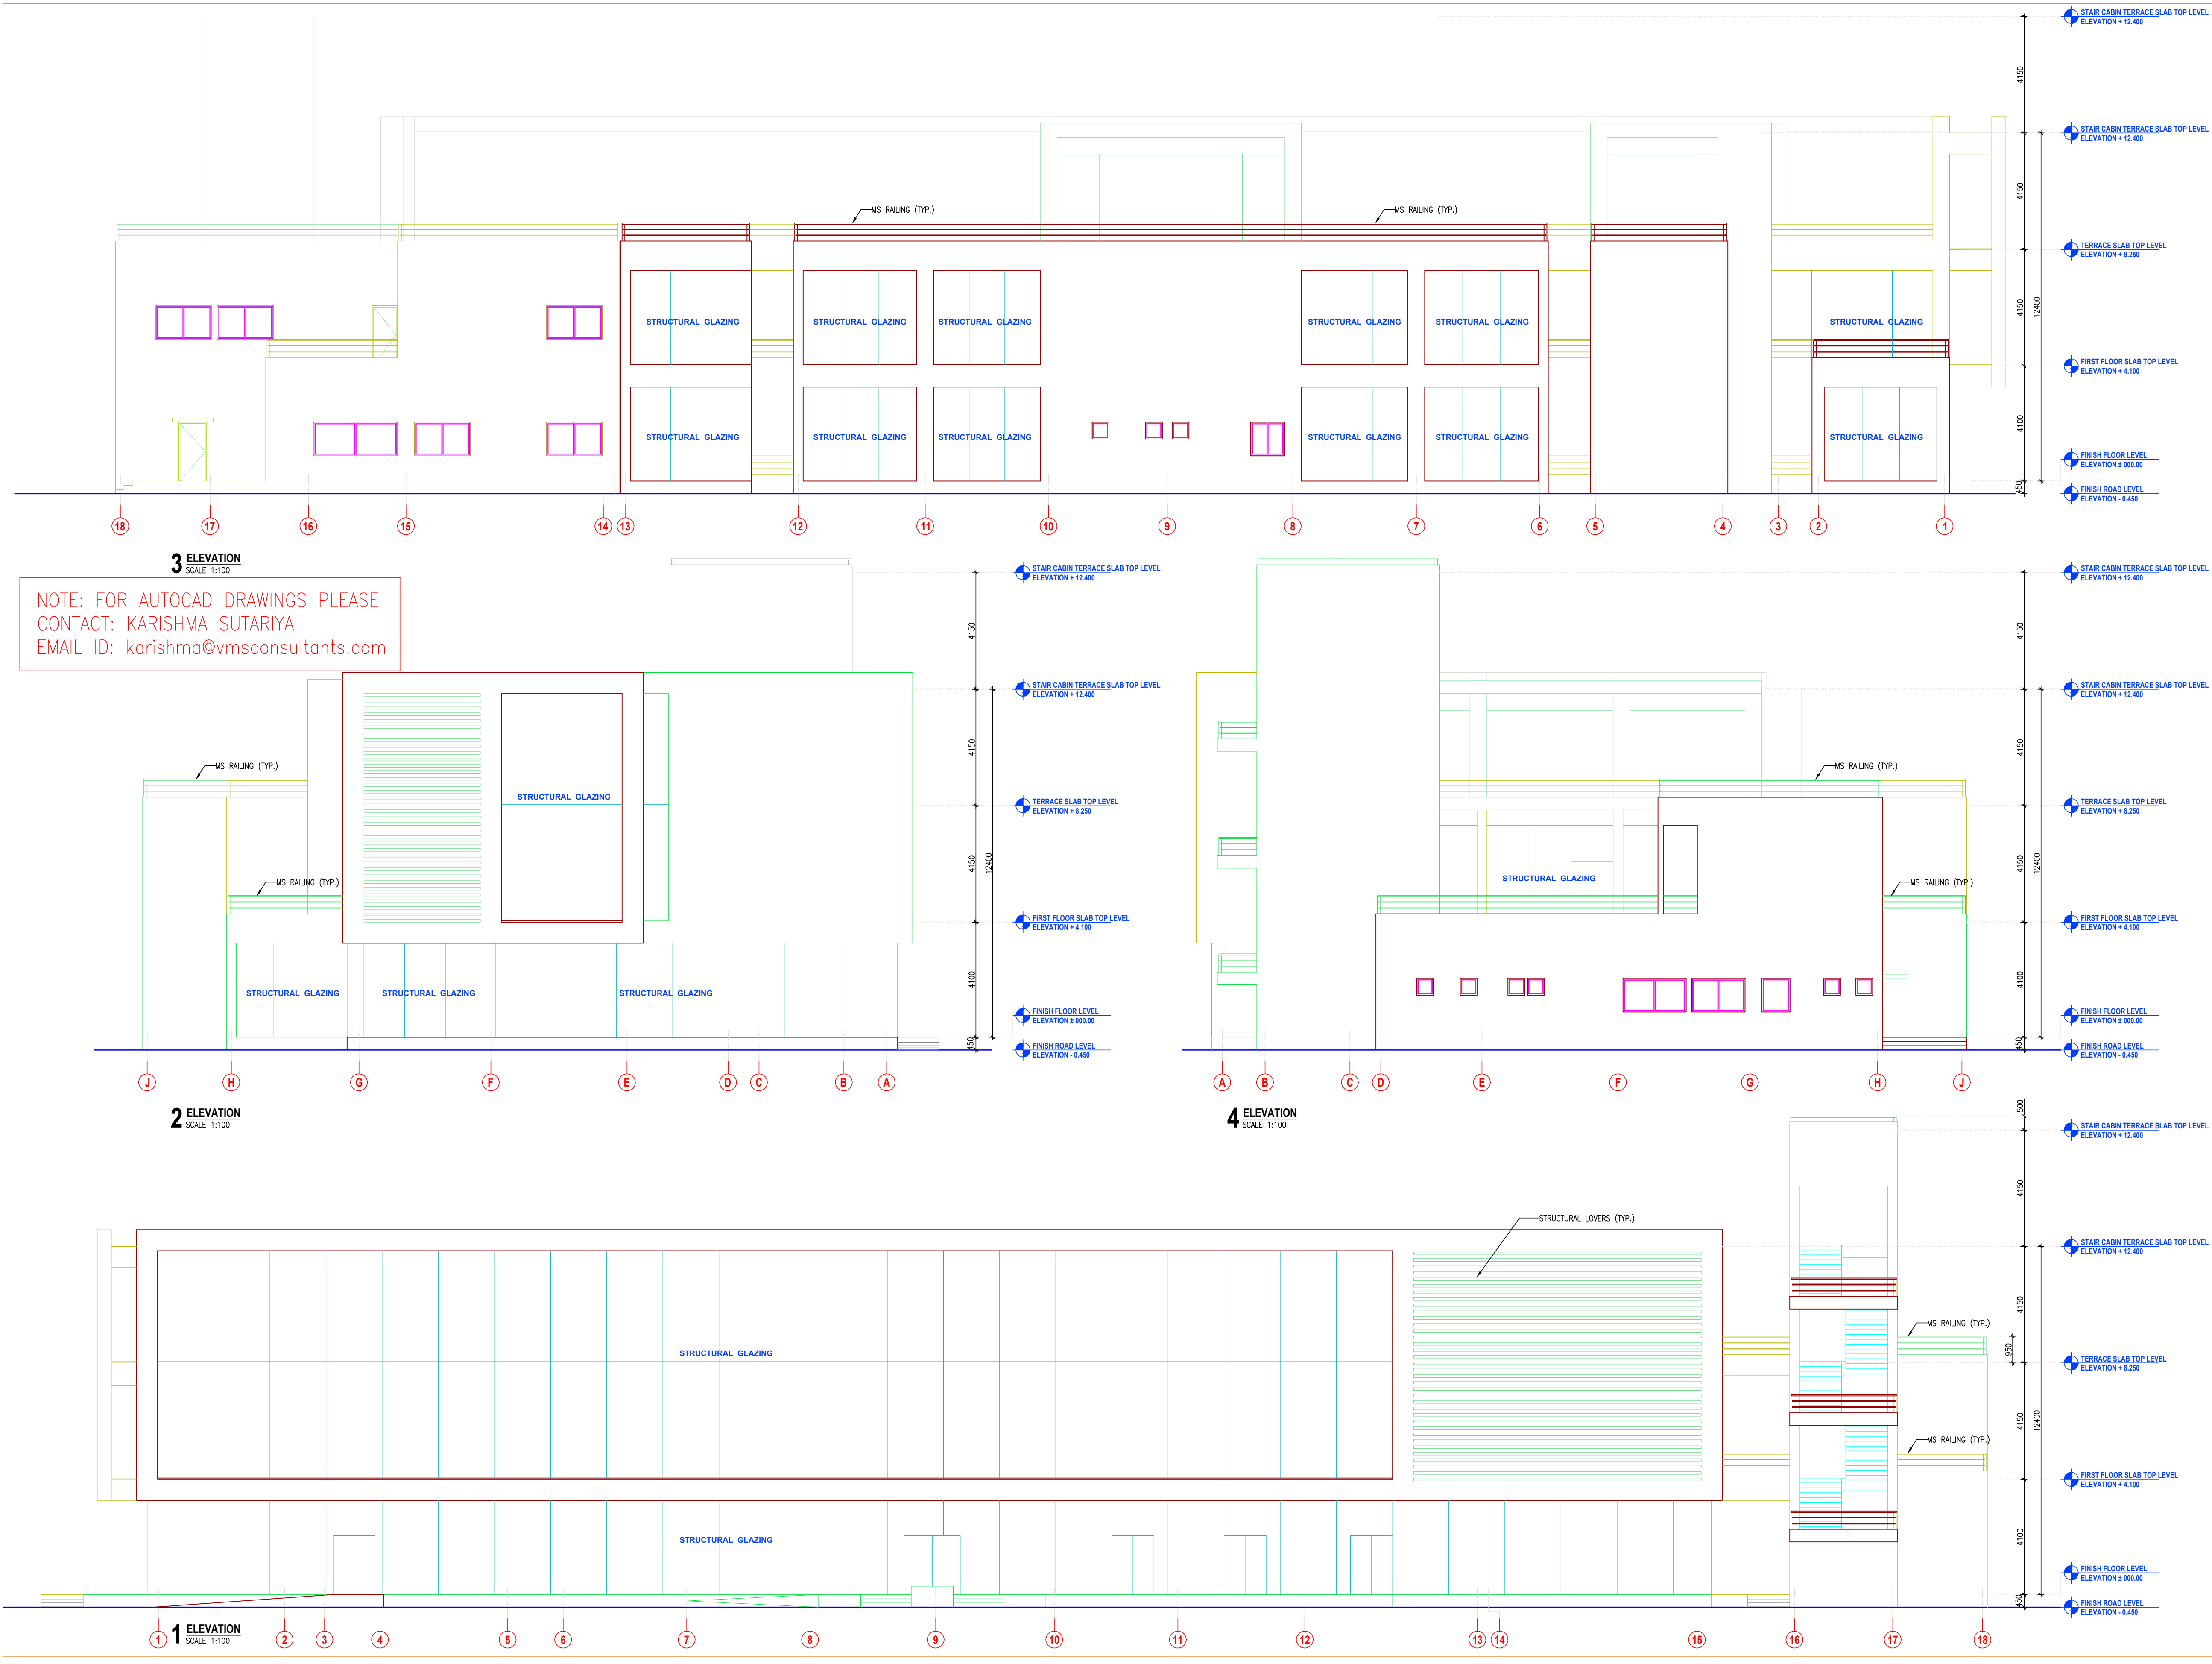

NOTE: FOR AUTOCAD DRAWINGS PLEASE CONTACT: KARISHMA SUTARIYA  
EMAIL ID: karishma@vmsconsultants.com