


GENERAL NOTES :

1. ALL THE DIMENSIONS ARE UNFINISHED DIMENSIONS.
2. ALL DIMENSIONS ARE IN MM AND LEVELS ARE IN MT, UNLESS OTHERWISE MENTIONED.
3. ALL THE DIMENSIONS SHALL BE READ & NOT TO BE MEASURED.
4. IN CASE OF ANY DISCREPANCY, BRING IT TO THE NOTICE OF THE ARCHITECT IMMEDIATELY.
5. DETAIL DRAWING PRECEDES THE GENERAL DRAWING

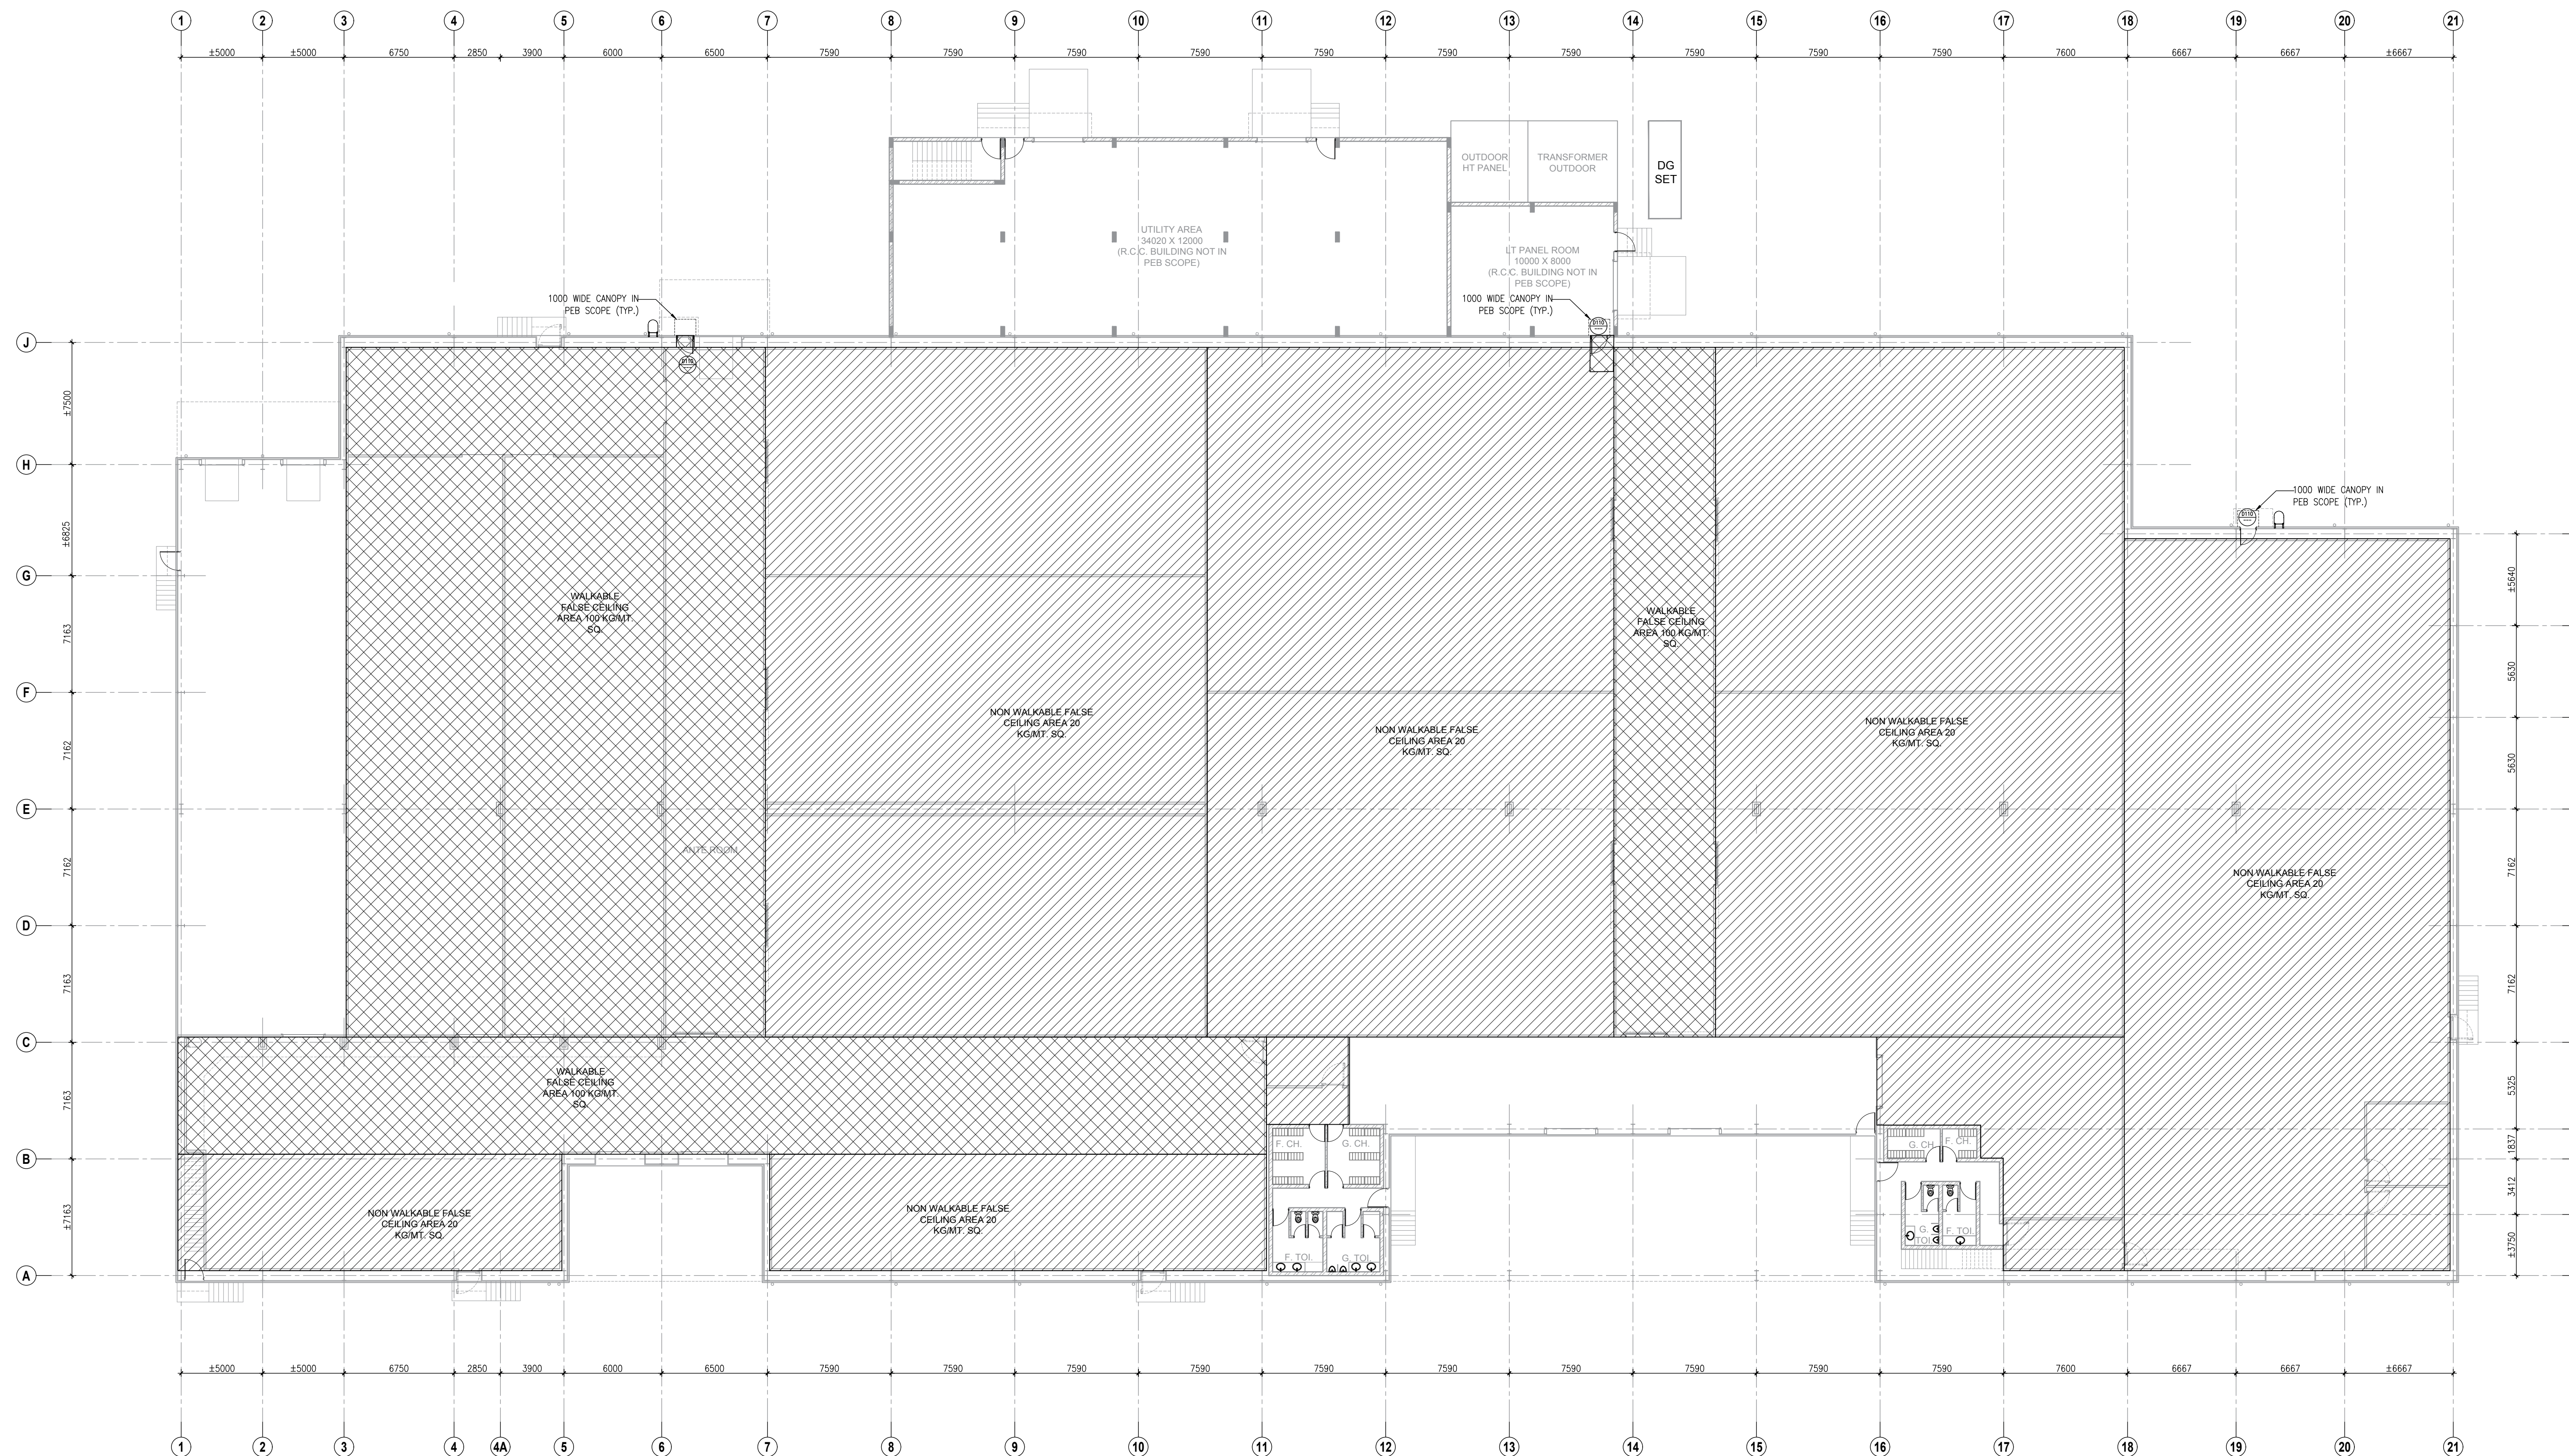


FOR TENDER

NO.	DATE	DESCRIPTION	DRAWN BY	CHECKED BY
R1	27-01-18	GENERALLY REVISED	PARESH	KINJAL

REVISION HISTORY

KEY PLAN  
SCALE : N.T.S.

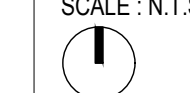

- REFERENCE DRAWINGS :
- 01. ARCHITECTURAL : -
  - 02. STRUCTURAL : -
  - 03. HVAC : -
  - 04. ELECTRICAL : -
  - 05. UTILITIES : -

WALKABLE & NON WALKABLE FALSE CEILING LAYOUT  
CP AREA

PMC  
**Technopak Advisors Pvt. Ltd.**  
Gurgaon.

**fanidhar**  
MEGA FOOD PARK - AT MUDARDA, MEHSANA  
*Khet se bazaar tak...*

PROJECT NO.	SCALE :	DRAWN :	PARESH
<b>2017</b>	1:200	CHECKED :	PARESH
DATE :		APPROVED :	NITESH
	18-01-2018	COORDINATION CHECKED :	NITESH

**vms** ENGINEERING & DESIGN SERVICES (P) LTD.  
CHITRAKOOT FLATS, BEHIND TIMES OF INDIA, OFF ASHRAM ROAD,  
AHMEDABAD-380 009. PHONE: +91 (079) 2658-8829/4488, 40236236  
ENGINEERING + ARCHITECTURE FAX: +91 (079) 2658 3596 WWW.VMSCONSULTANTS.COM

SHEET SIZE	DRAWING NO.	TENDER	REVISION:
------------	-------------	--------	-----------

**T.A.40b.103 T R1**